

No.	Date	Description
01	8-18-2016	BOH cmts addressed

Date: 6/21/2016

Drawn: TJH

Checked:

Sheet Title:


**EXISTING POOL & DECK**

**PLAN**

Drawing No.

**CI-1.0**

Sheet No.  
2 of 8

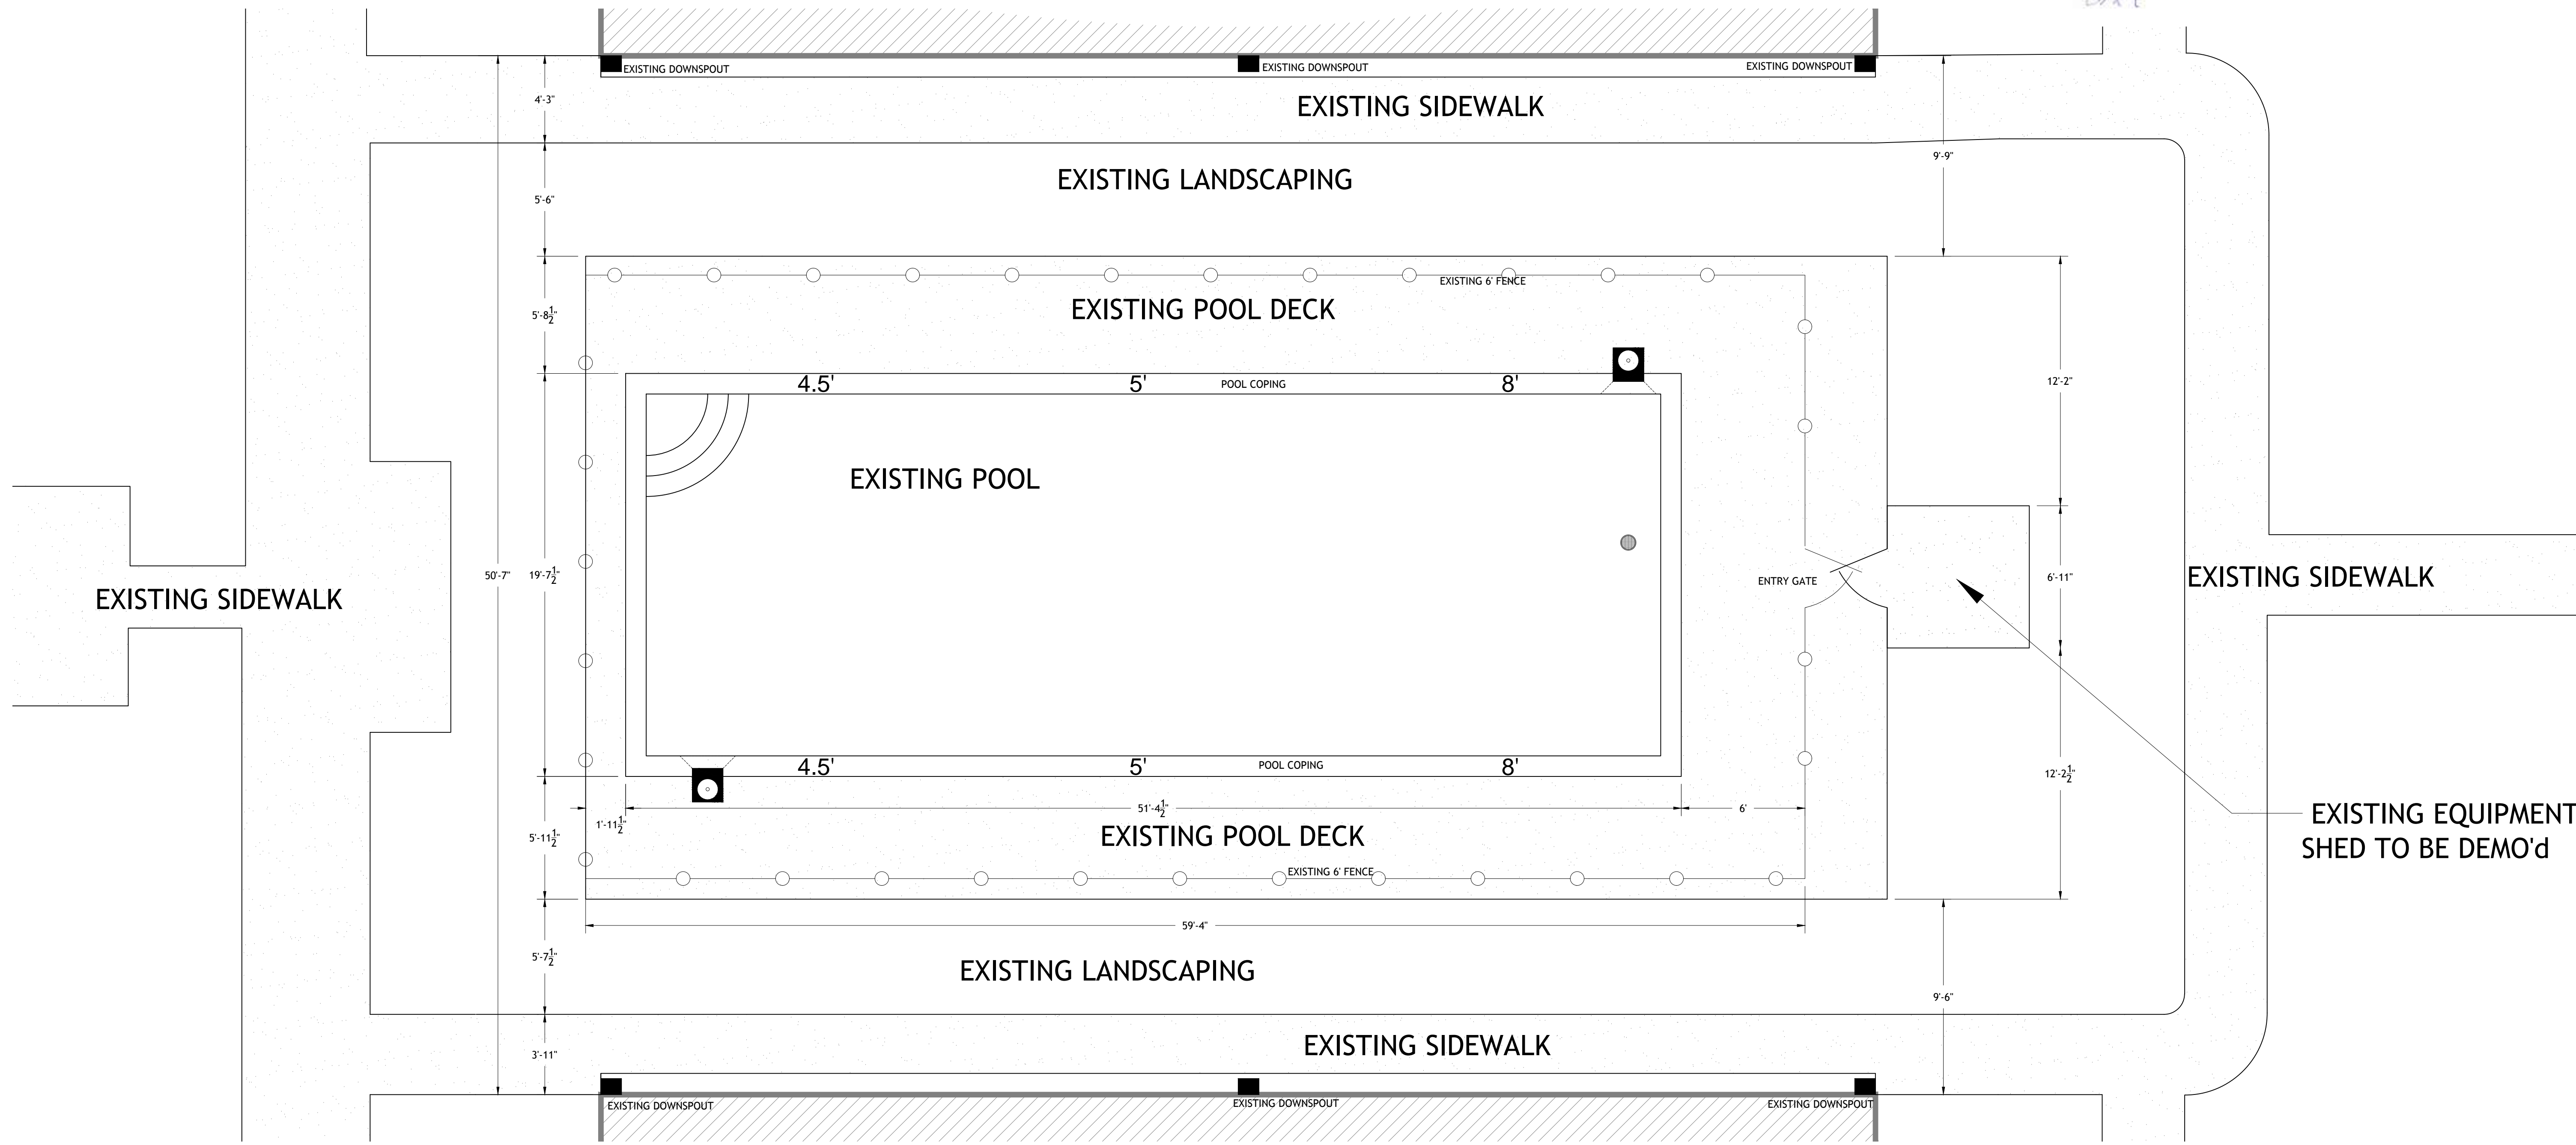

**01 EXISTING POOL & DECK CONDITIONS**  
SCALE: 1/4" = 1'-0"

**SYMBOL IDENTIFICATION LEGEND**

- EXISTING SKIMMER
- EXISTING DOWNSPOUT
- EXISTING MAIN DRAIN
- 4.5' EXISTING WATER DEPTH
- EXISTING POOL FENCE

- NOTES**
- ALL EXISTING POOL PIPING TO BE REMOVED AND REPLACED.
  - ORIGINAL POOL SHELL TO REMAIN, AND EXISTING SKIMMERS TO BE REMOVED. HOLES TO BE PUNCHED OR DRILLED AT 4' ON CENTER THROUGHOUT ENTIRE BOTTOM OF POOL.
  - POOL DECK AREA WITHIN THE EXISTING POOL FENCE LINE IS TO BE DEMOLISHED AND REMOVED ENTIRELY. IN ORDER TO RECONSTRUCT NEW POOL AND POOL DECK IN ACCORDANCE WITH THIS POOL PLAN SET.
  - EXISTING POOL FENCE WILL BE DEMOLISHED AND REMOVED ENTIRELY.
  - ONCE FENCE IS REMOVED, SAFETY BARRIERS SHALL IMMEDIATELY BE PLACED TO RESTRICT ACCESS TO THE AREA UNDER CONSTRUCTION / DEMOLITION UNTIL FENCE IS REINSTALLED IN NEW LOCATION PER THIS PLAN SET, AND CONSTRUCTION IS COMPLETED.
  - EXISTING EQUIPMENT SLAB IS TO BE DEMOLISHED, INCLUDING THE SHED STRUCTURE WHICH HOUSES THE POOL EQUIPMENT.
  - THE EXISTING POOL DECK SHALL BE SAW CUT WHERE POOL DECK PAVING IS SHARED WITH SIDEWALK PAVING. ALL SAW CUTS TO BE DETERMINED IN THE FIELD.
  - A CONSTRUCTION JOINT SHALL THEN BE PLACED TO ALLOW FOR NEW POOL DECKING TO BE POURED IN PLACE.