



MATCHLINE SEE SHEET C-4.1

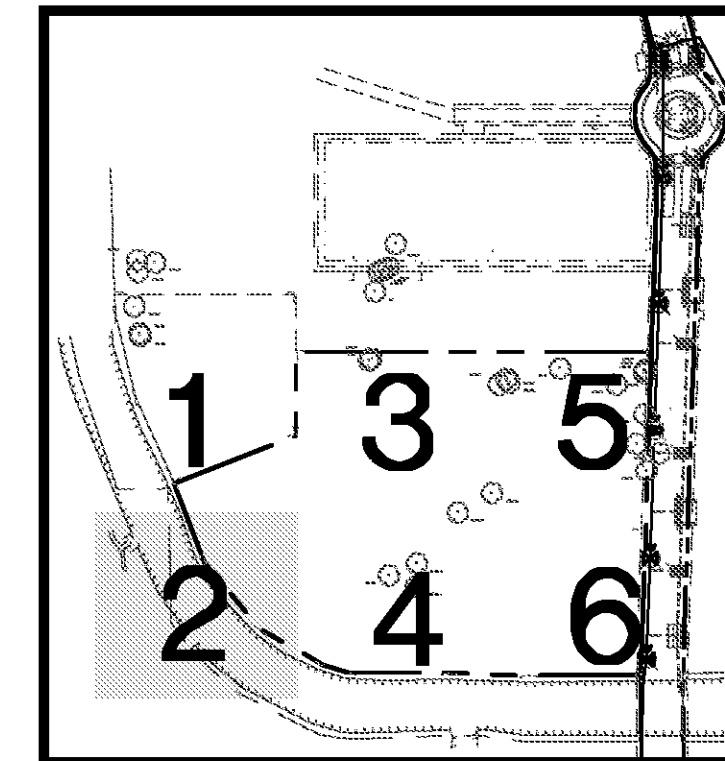


KEY MAP
N.T.S.

LEGEND - PROPOSED

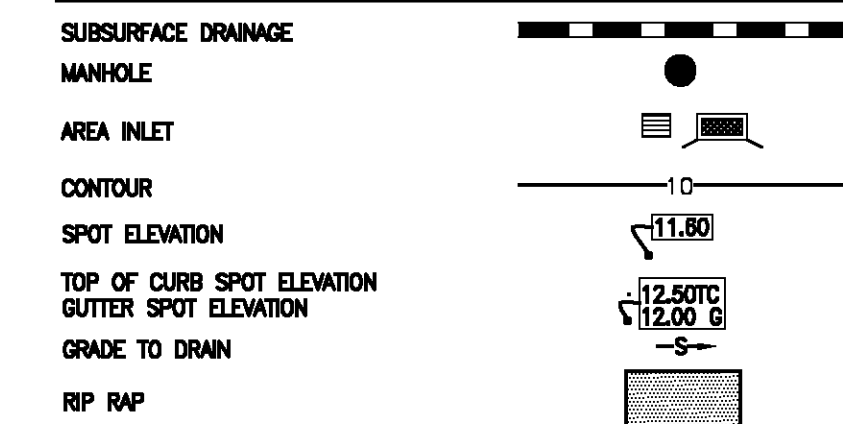


LEGEND-EXISTING

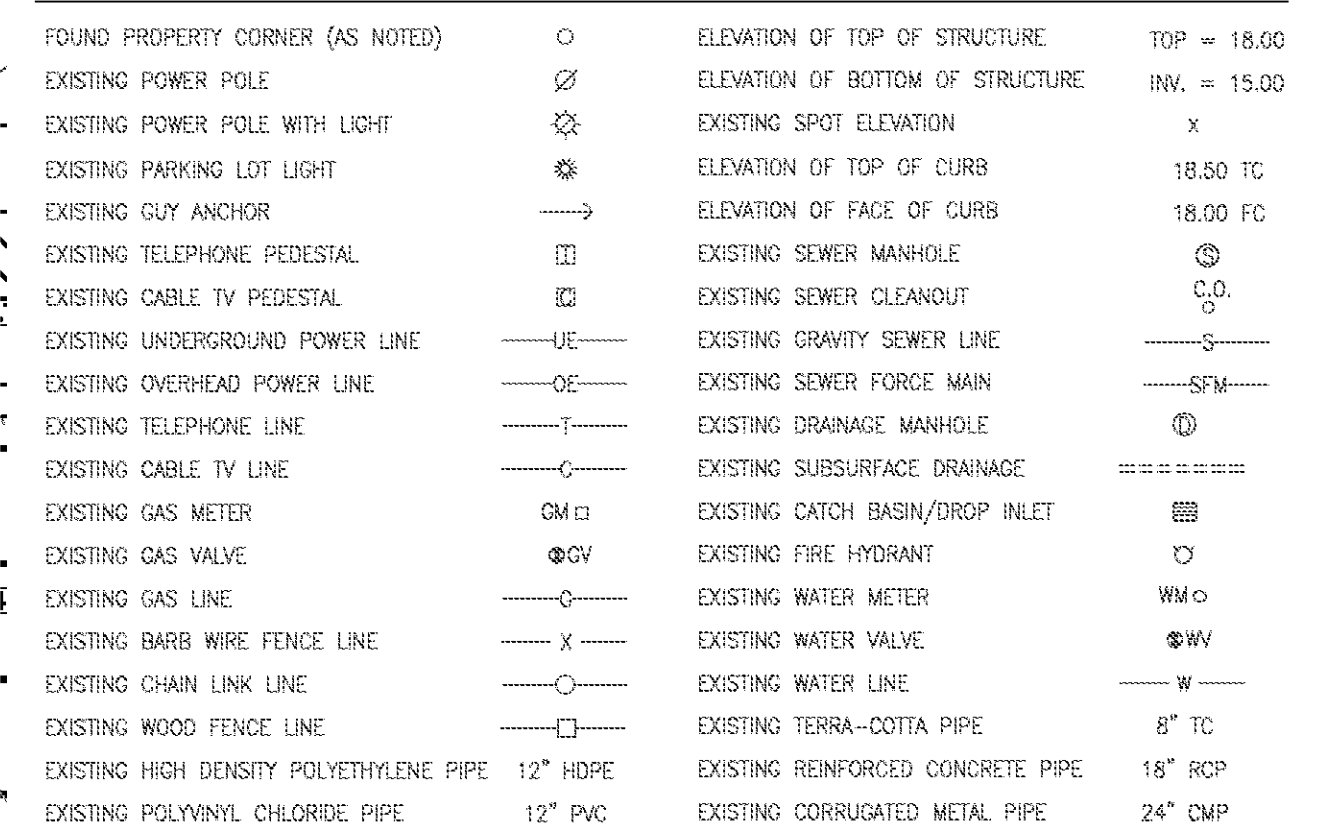

STRUCTURE TABLE						
STRUCTURE NUMBER	TYPE	GUTTER/CASTING ELEV	INVERT IN	ELEVATION OUT	PIPE LENGTH	PIPE TYPE PIPE SLOPE
42	AREA INLET	8.65	5.42 (43)	5.42 (41)	112.25	36" PVC 0.20%
41-42			5.42 (430)			
43	MANHOLE	10.50	5.75 (44)	5.75 (42)	163.48	30" PVC 0.20%
42-43			5.75 (52)			

GRADING PLAN SECTION 2

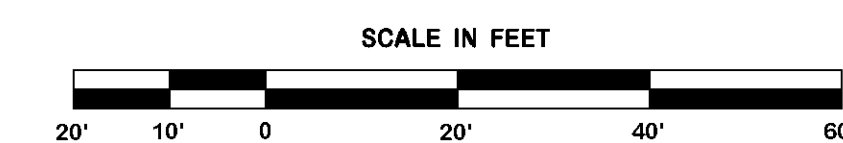

REVISION	BY

DDG
 DUPONTIS DESIGN GROUP, PC
 CIVIL ENGINEERING - ARCHITECTURE
 34 LOUIS PRIMA DRIVE COVINGTON, LA 70433
 WWW.DDGPC.COM PHONE: 985-249-6860 FAX: 985-249-6190
 THIBODAUX | COVINGTON | HOUSTON | BATON ROUGE | LOUISIANA

PROGRESS SET - FOR REVIEW ONLY
 Issued 07/08/14
 These documents are for Design Review and not intended for construction. Spikes or on the plans for the issuance of a permit. They were prepared by, or under the supervision of, Douglas E. Barillieux, P.E., #34541 Dupontis Design Group, PC

SPRINGS AT FREMAUX TOWN CENTER
 SLIDELL, LOUISIANA
 ST. TAMMANY PARISH
 FOR CONTINENTAL 294 FUND LLC
 MEMONEE FALLS, WI

DRAWN DGS
 CHECKED DEB
 ISSUED DATE 6/23/14
 ISSUED FOR PERMITTING
 PROJECT NO. 14-248
 FILE 14-248 C-4 GRADING
 SHEET C-4.2