


**LEGEND - EXISTING**

- FOUND 3/4" G.I.P.
- EXISTING POWER POLE
- EXISTING POWER POLE WITH LIGHT
- EXISTING CUY ANCHOR
- EXISTING OVERHEAD POWER LINE
- EXISTING GAS METER
- EXISTING GAS VALVE
- EXISTING GAS LINE
- EXISTING SEWER MANHOLE
- EXISTING GRAVITY SEWER LINE
- EXISTING SUBSURFACE DRAINAGE
- EXISTING CATCH BASIN/DROP INLET

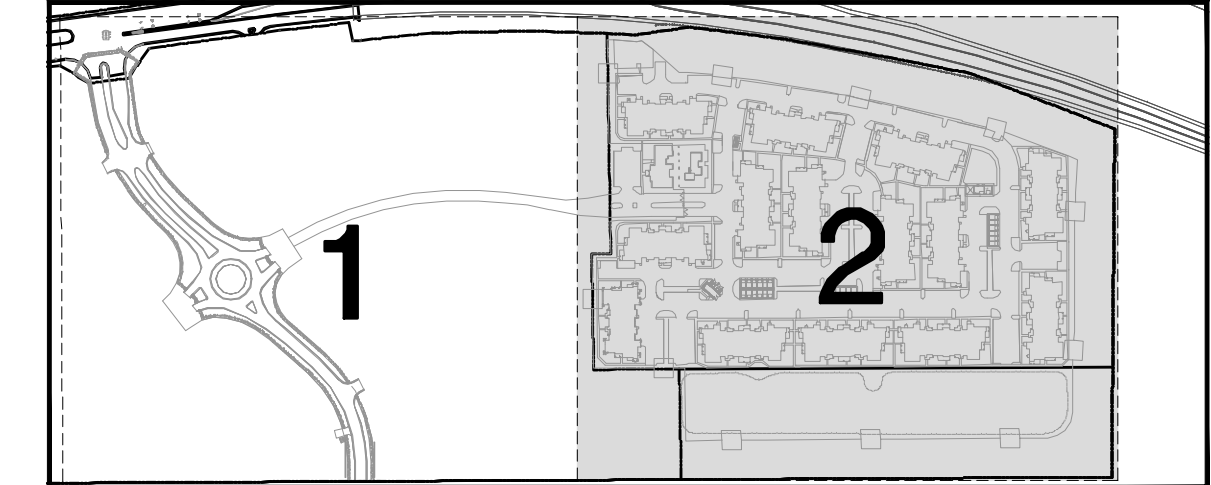

**KEY MAP  
NTS**

**LEGEND FOR PROPOSED WORK**

- 6" STANDARD DUTY CONCRETE PAVEMENT
- 7" HEAVY DUTY CONCRETE PAVEMENT
- 7" HEAVY DUTY REINFORCED CONCRETE PAVEMENT (DUMPSTER PAD AND LOADING AREA)
- 4" CONCRETE SIDEWALK
- IRRIGATION SLEEVE

**NOTES:**

1. JOINT SPACING SHALL BE ADJUSTED IN THE FIELD AS NECESSARY TO ACCOMMODATE EXACT LOCATIONS OF MANHOLES, INLET, FLUMES, STOOPS, TRANSFORMER PADS, ETC.
2. THE LONG DIMENSION OF RECTANGULAR CONCRETE PANELS SHALL NOT EXCEED 1 1/2 TIMES THE LENGTH OF THE SHORT DIMENSION.
3. REFER TO DETAIL SHEET FOR JOINT DETAILS.
4. JOINT LAYOUT SHALL BE ADJUSTED IN THE FIELD AS DAILY POURING SEQUENCES OCCUR.


**NOTE:**

SEE STRUCTURAL PLANS FOR FOUNDATION DETAILS.  
SEE ARCHITECTURAL PLANS FOR SIDEWALK, STAIRS AND RAMPS DETAILS.

**JOINT LEGEND**

- L.C.J. LONGITUDINAL CONSTRUCTION JOINT WITH METAL KEYWAY
- E.J. TRANSVERSE EXPANSION JOINT
- T.C.J. TRANSVERSE CONTRACTION JOINT OR CONSTRUCTION JOINT

FOR DETAILS OF JOINTS, SEE LOUISIANA DEPARTMENT OF TRANSPORTATION STANDARD DETAIL SHEETS.

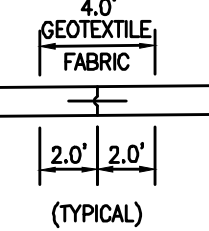


**NOTE:**

GEOTEXTILE FABRIC SHALL BE PLACED BENEATH PAVEMENT JOINTS PER LODOT SPECIFICATIONS AND DETAILS.

**SEE SHEET C-...  
FOR CONCRETE NOTES AND GENERAL NOTES**



**PAVEMENT  
AND JOINT  
LAYOUT 2**

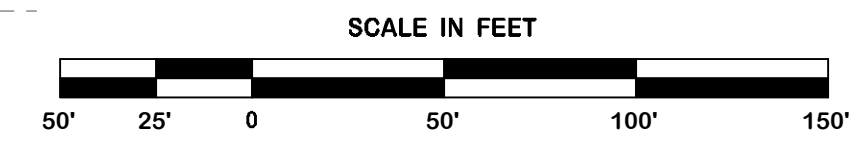

REVISION	BY
10-28-2015 CONSTRUCTION SET	SMT

**DDG**  
 CIVIL ENGINEERING - ARCHITECTURE  
 34 LOUIS PRIMA DRIVE COVINGTON, LA 70433  
 WWW.DDGPC.COM PHONE: 985-249-6868 || FAX: 985-249-6790  
 THIBODAUX | COVINGTON | HOUSTON | BATON ROUGE | HOUMA | DALLAS

*Shirley Bell*  
 SIGNATURE  
 10/28/2015  
 DATE

STATE OF LOUISIANA  
 THOMAS H. BUCKEL  
 PROFESSIONAL ENGINEER  
 IN CIVIL ENGINEERING

SPRINGS @ RIVER CHASE  
 COVINGTON, LA  
 ST. TAMMANY PARISH  
 FOR CONTINENTAL 339 FUND LLC  
 COVINGTON, LA

DRAWN DJG
CHECKED THB
ISSUED DATE 10/28/2015
ISSUED FOR CONSTRUCTION
PROJECT NO. 14-597
FILE PAVEMENT AND JOINT LAYOUT
SHEET <b>C-1.3</b>

**MATCHLINE "A"**  
(SEE SHEET C-12)

SECTION 47  
SECTION 49