



*BAM*

Lot 25

126.2ft

57' 3"

25'


53' 8"

5' 11"

3' 10"




U C A I + O / A

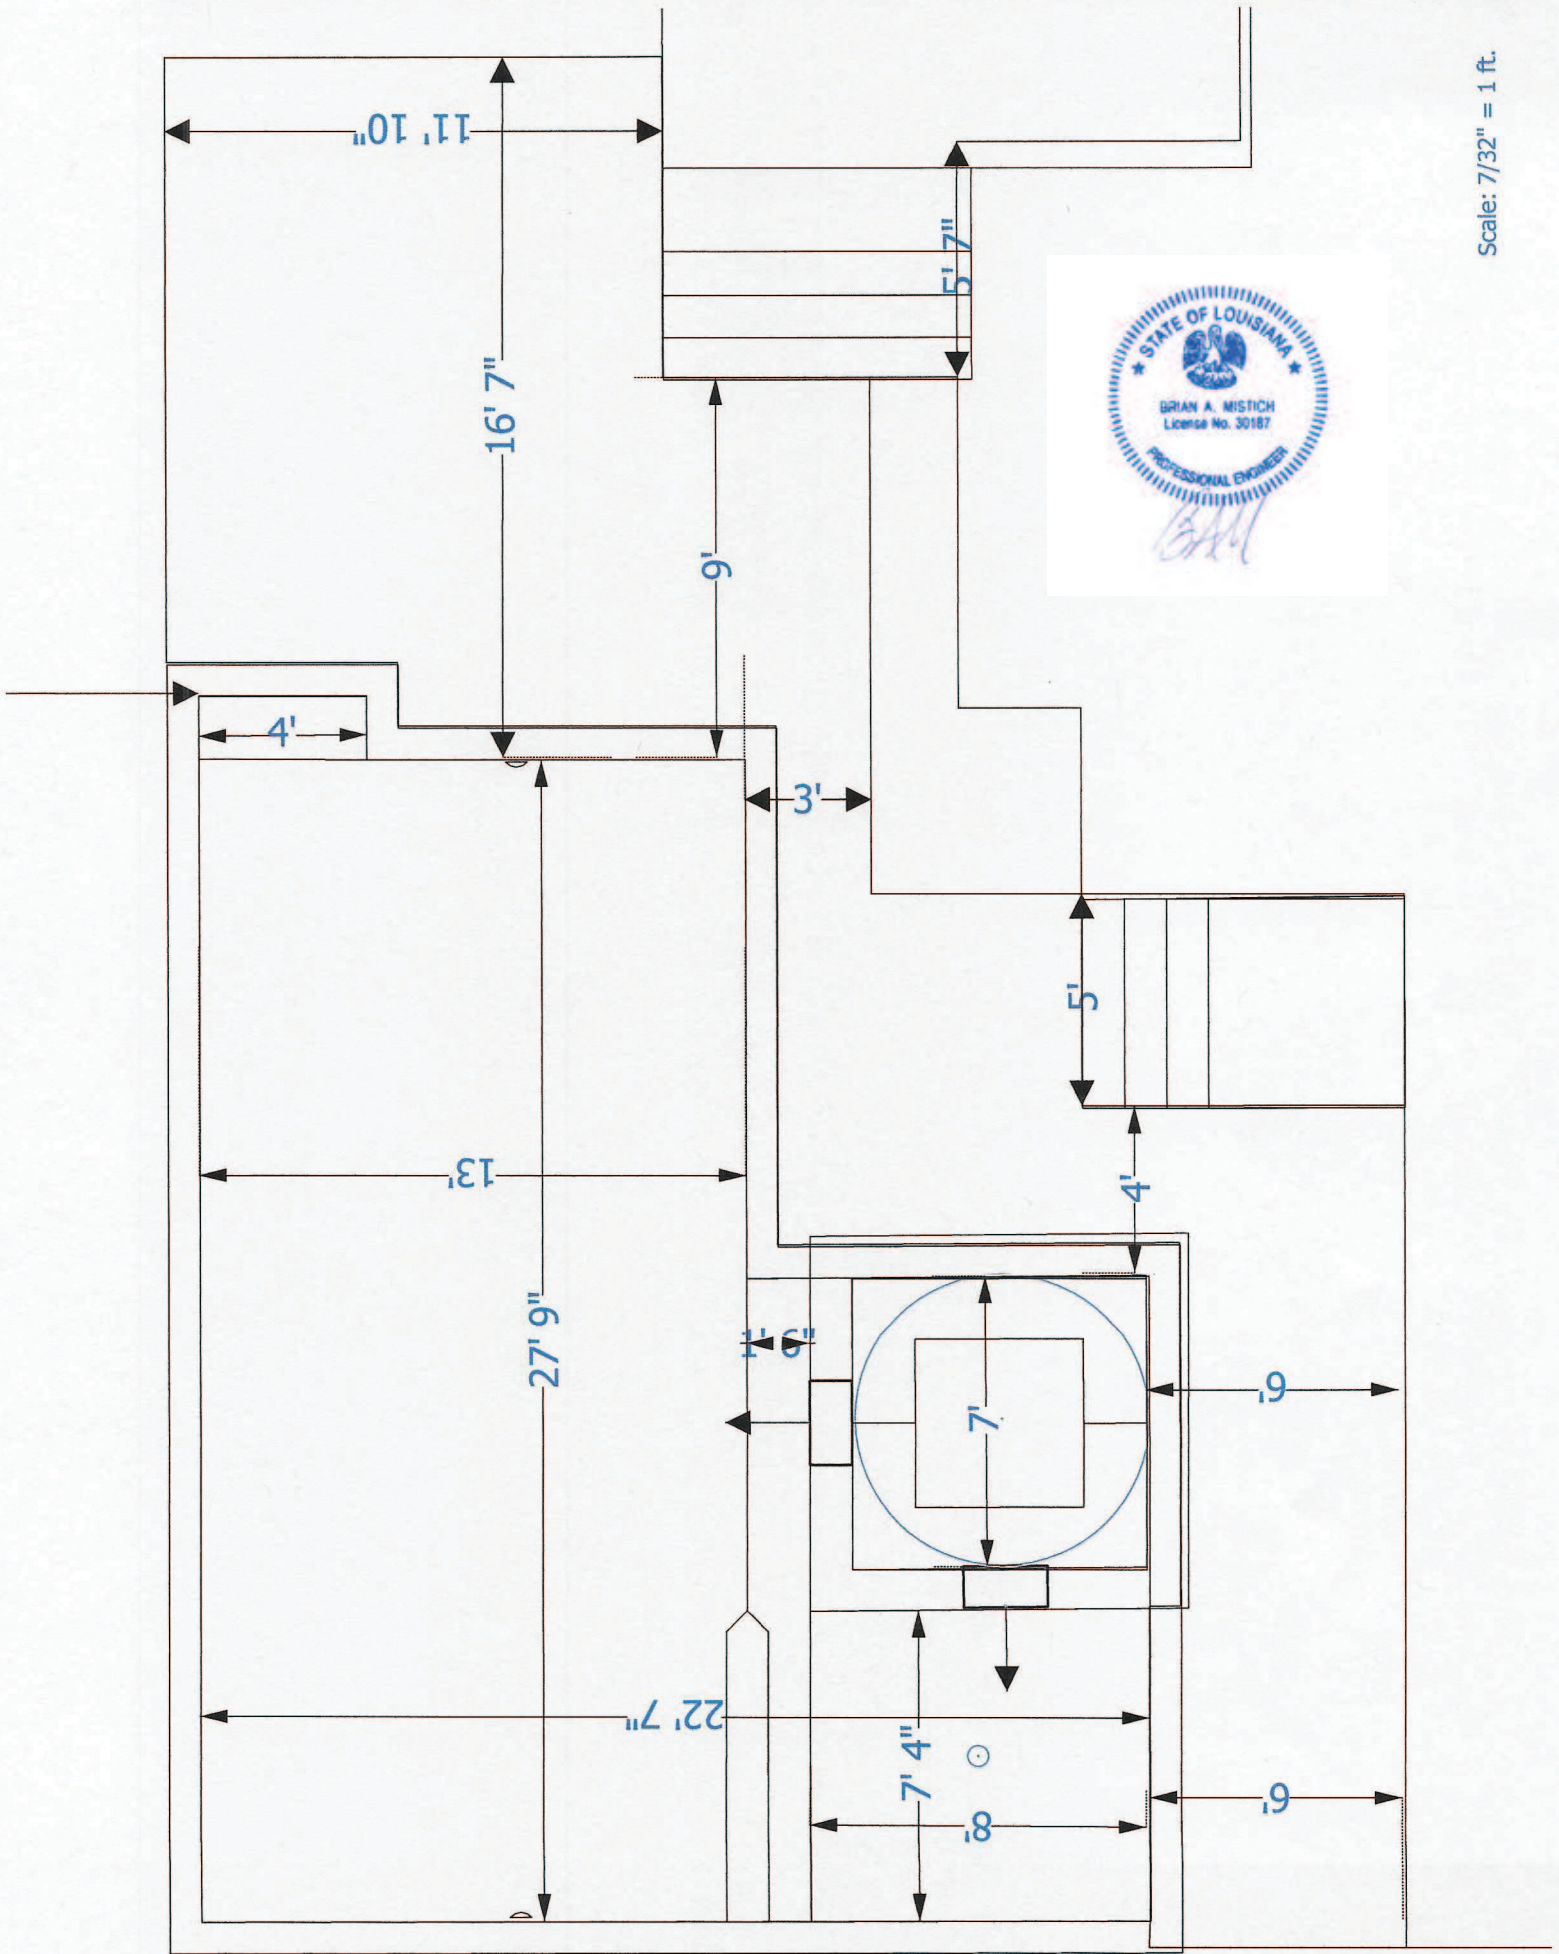

Scale: 7/32" = 1 ft.

Lot 25

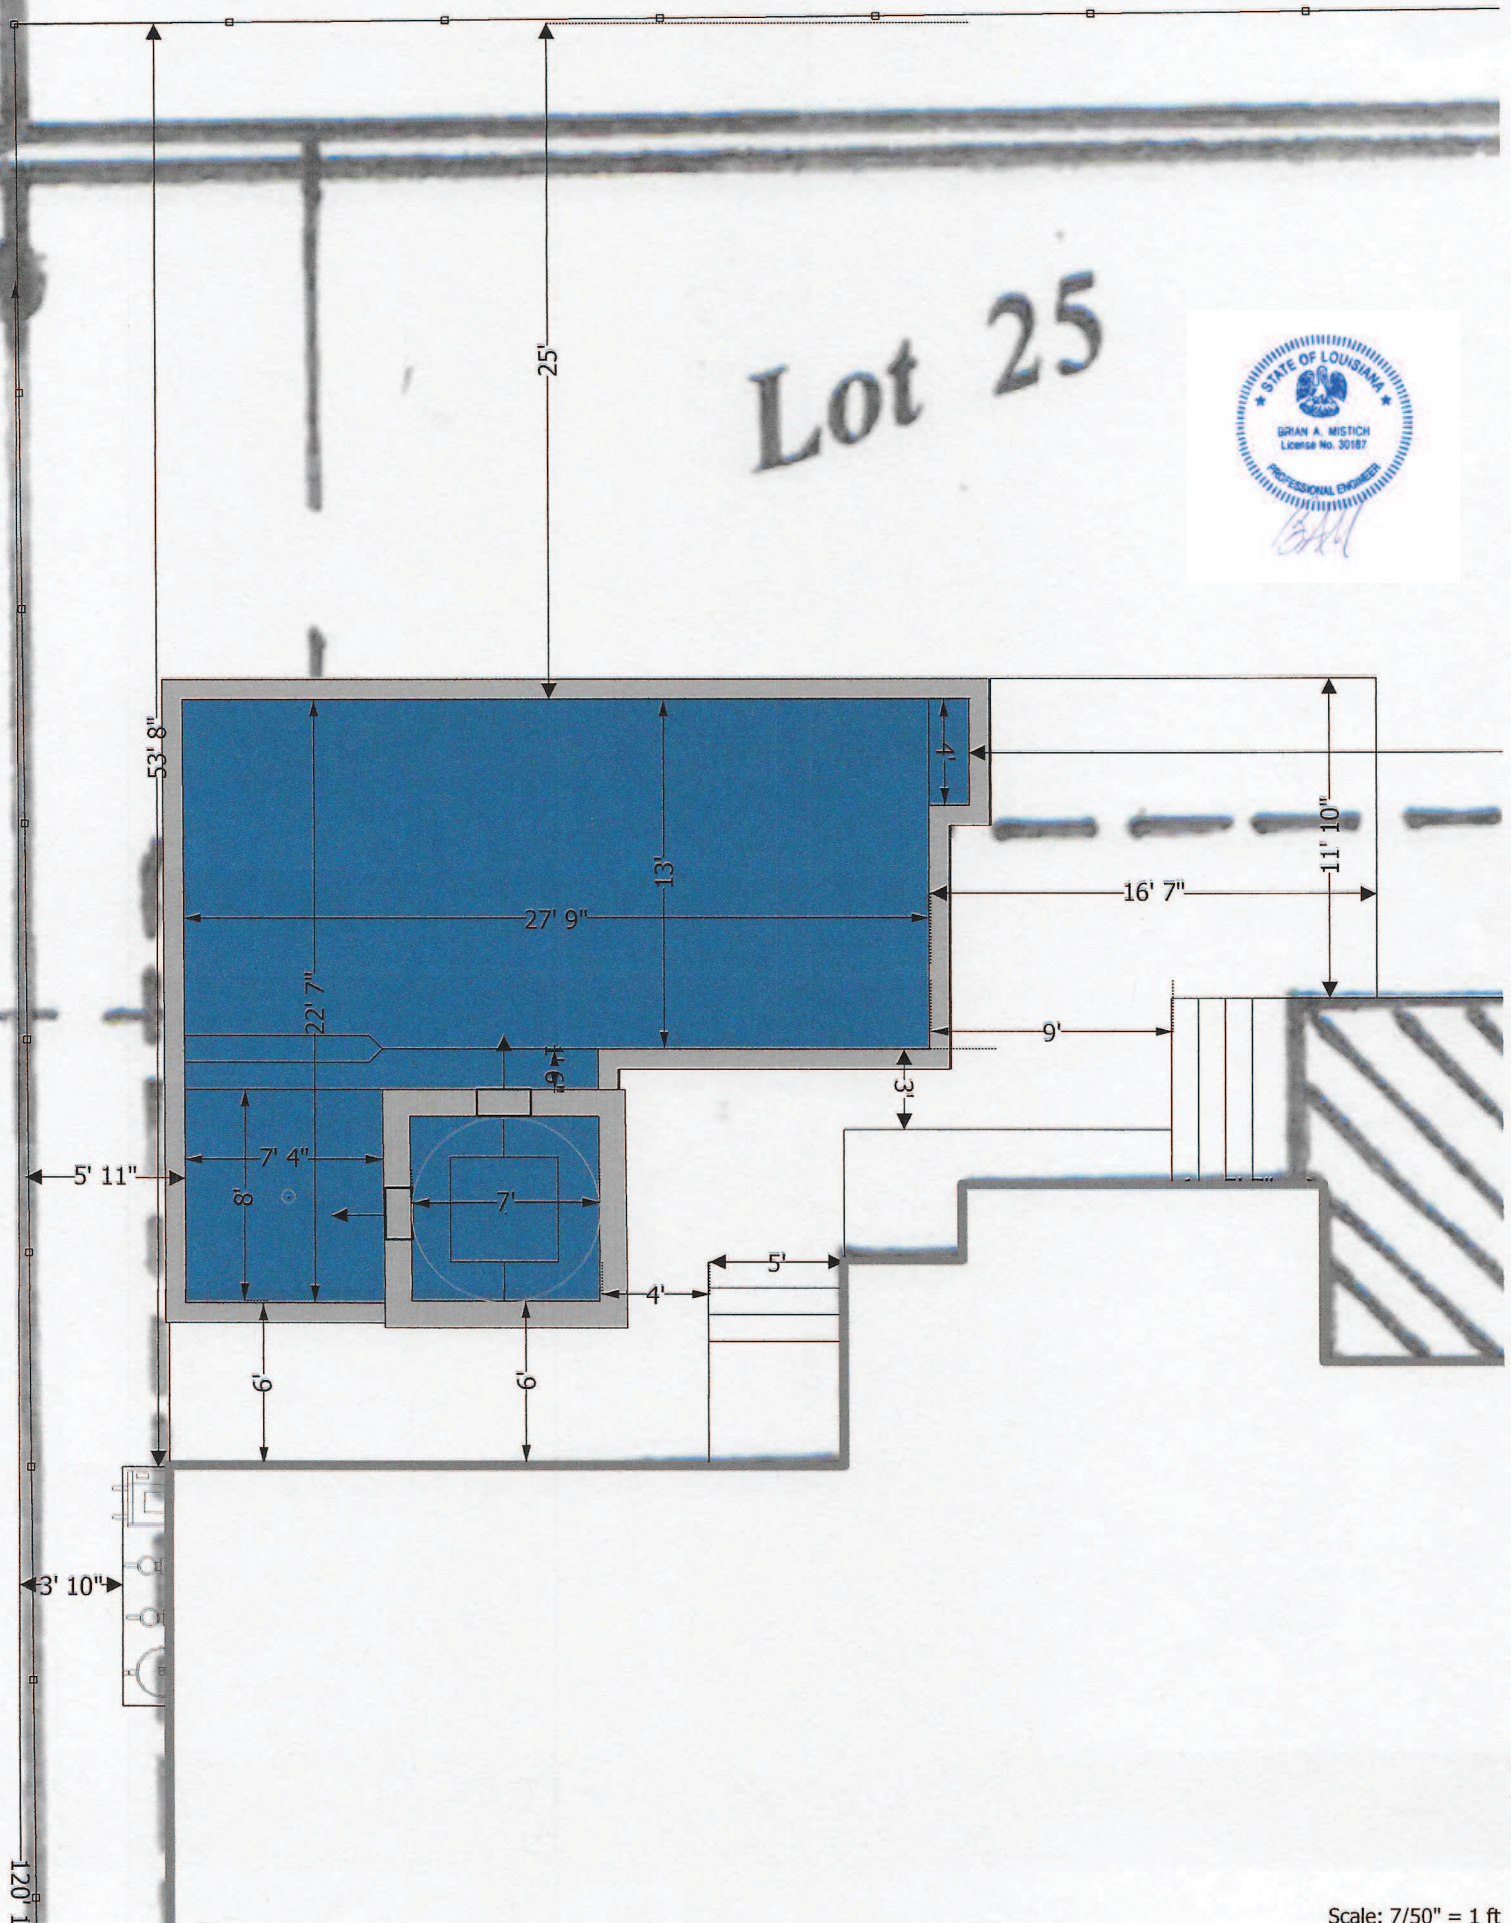

120' 1

Scale: 7/50" = 1 ft

