



FILE NAME: \\N:\RESOURCES\Arch\Drawings\206_Marklin\206_Marklin.dwg DATE: 10/01/2018 10:01:16 AM

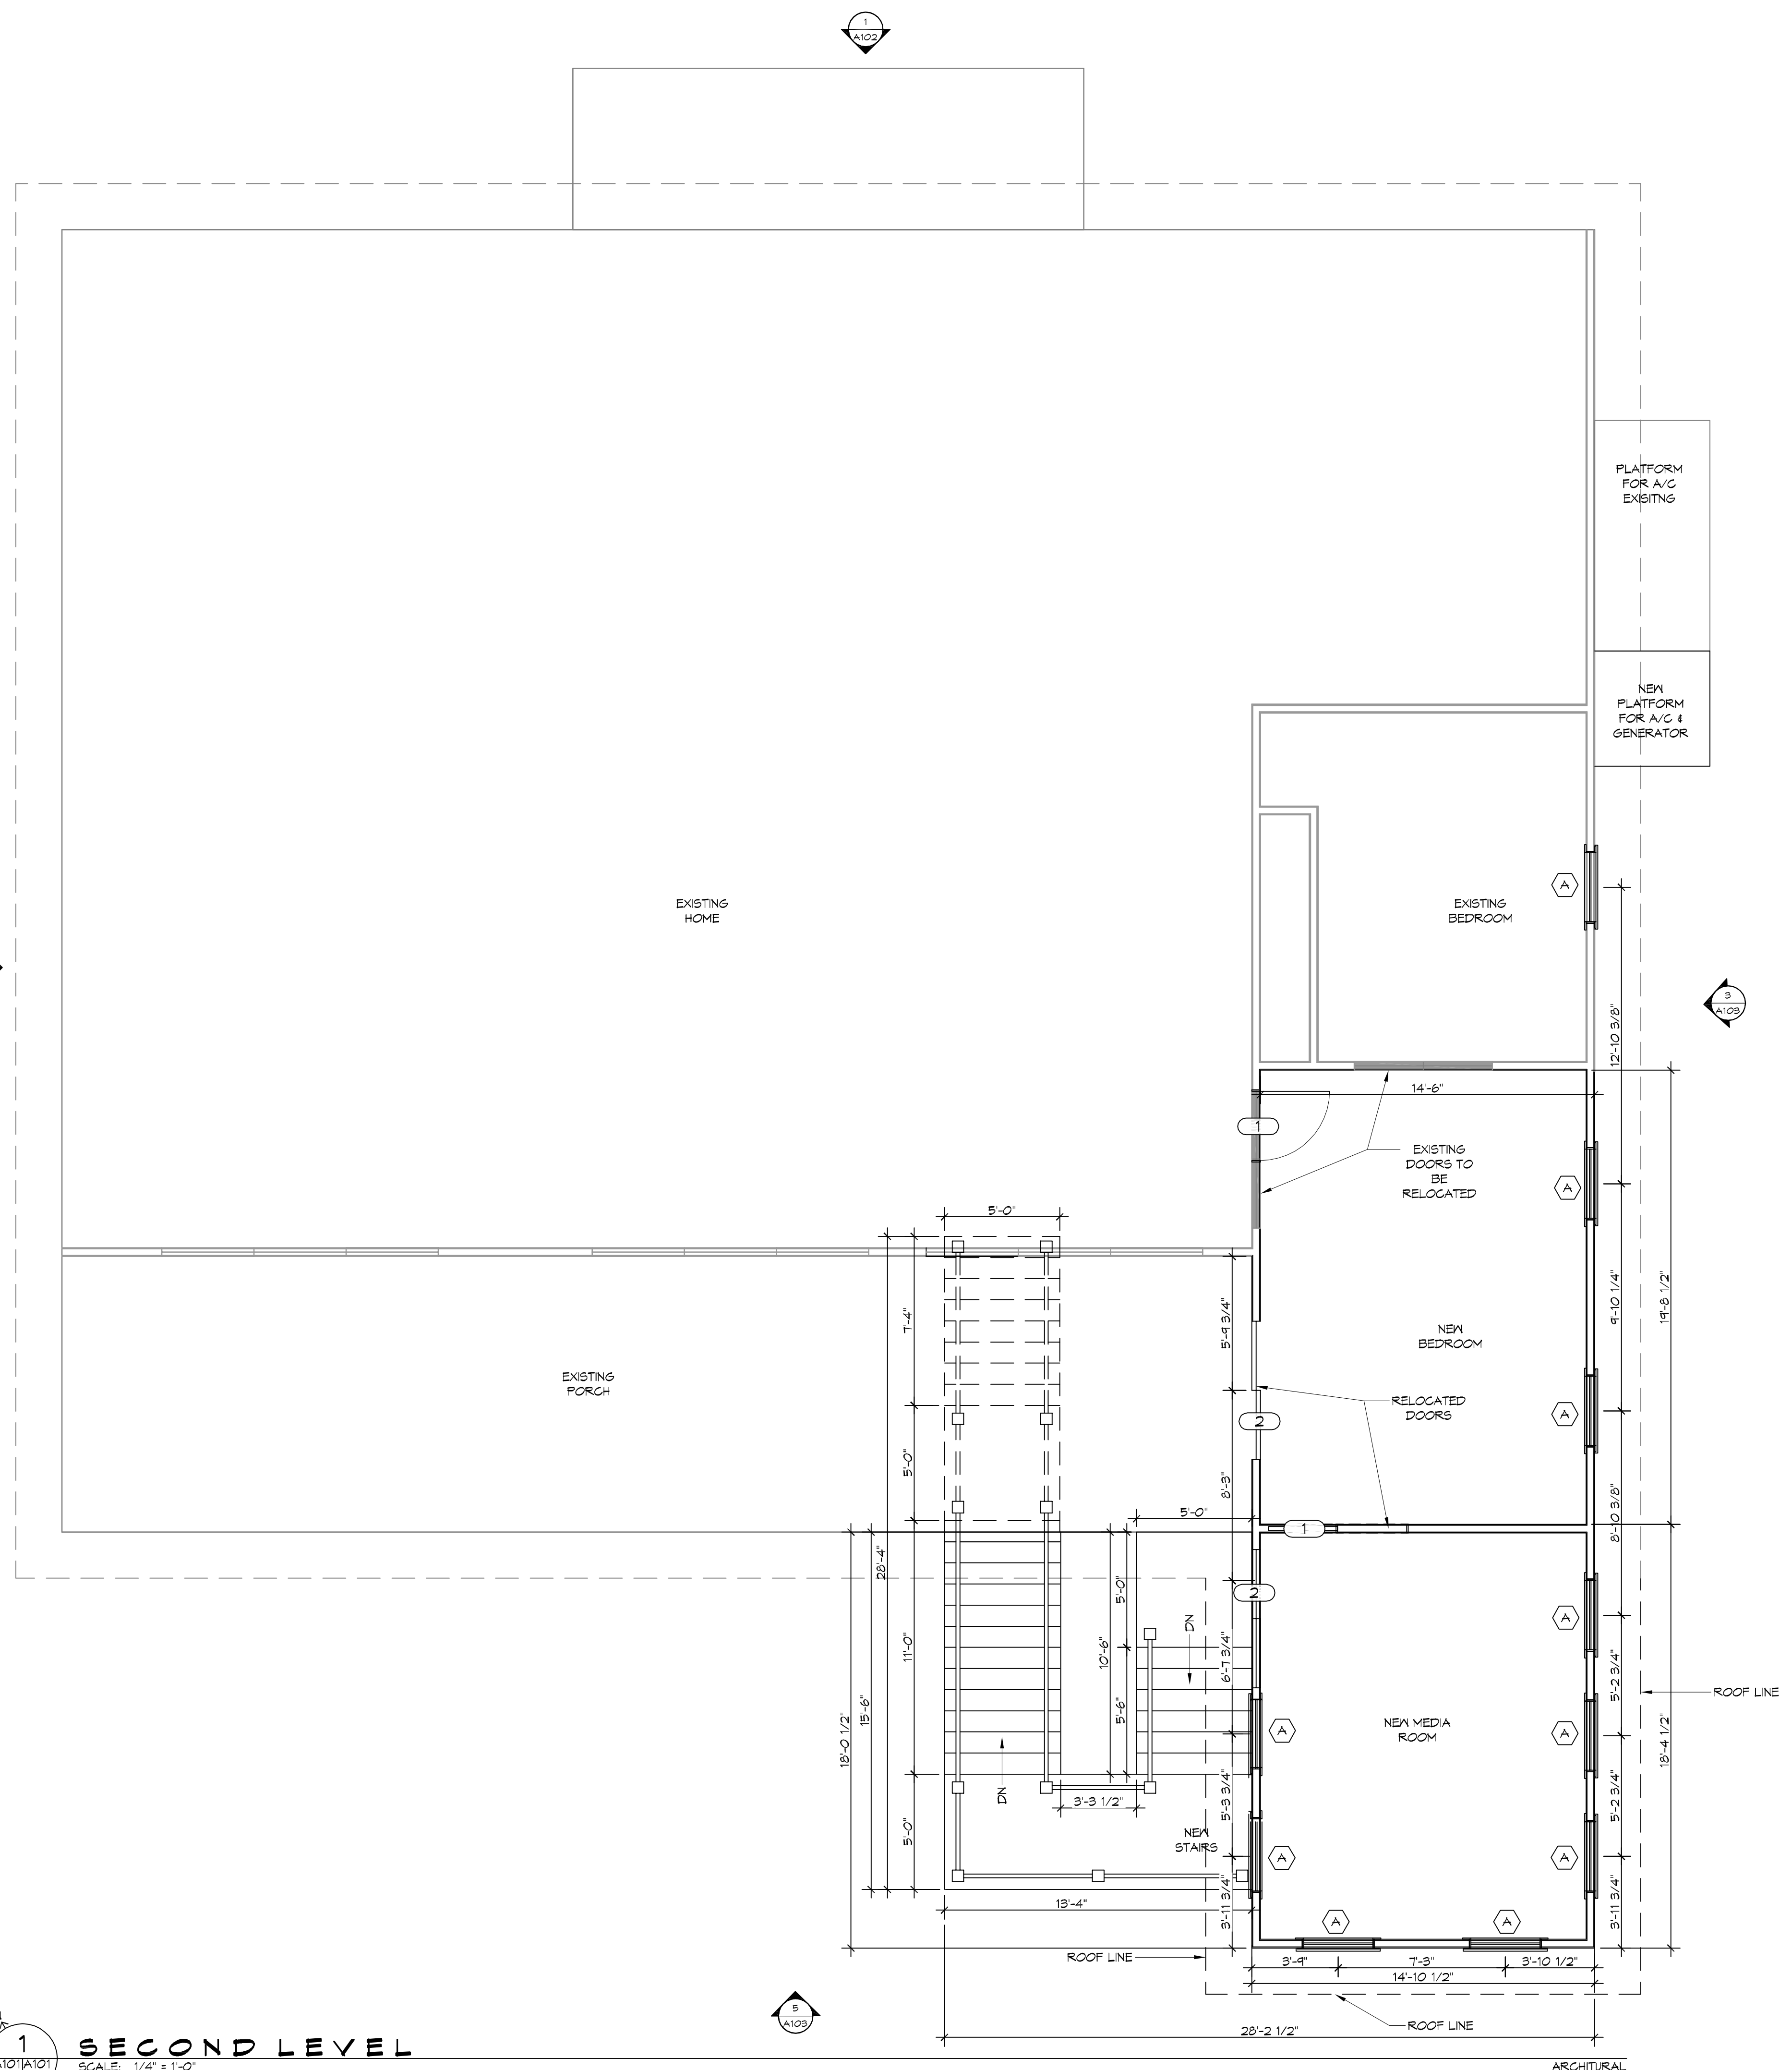


1 SECOND LEVEL
SCALE: 1/4" = 1'-0"

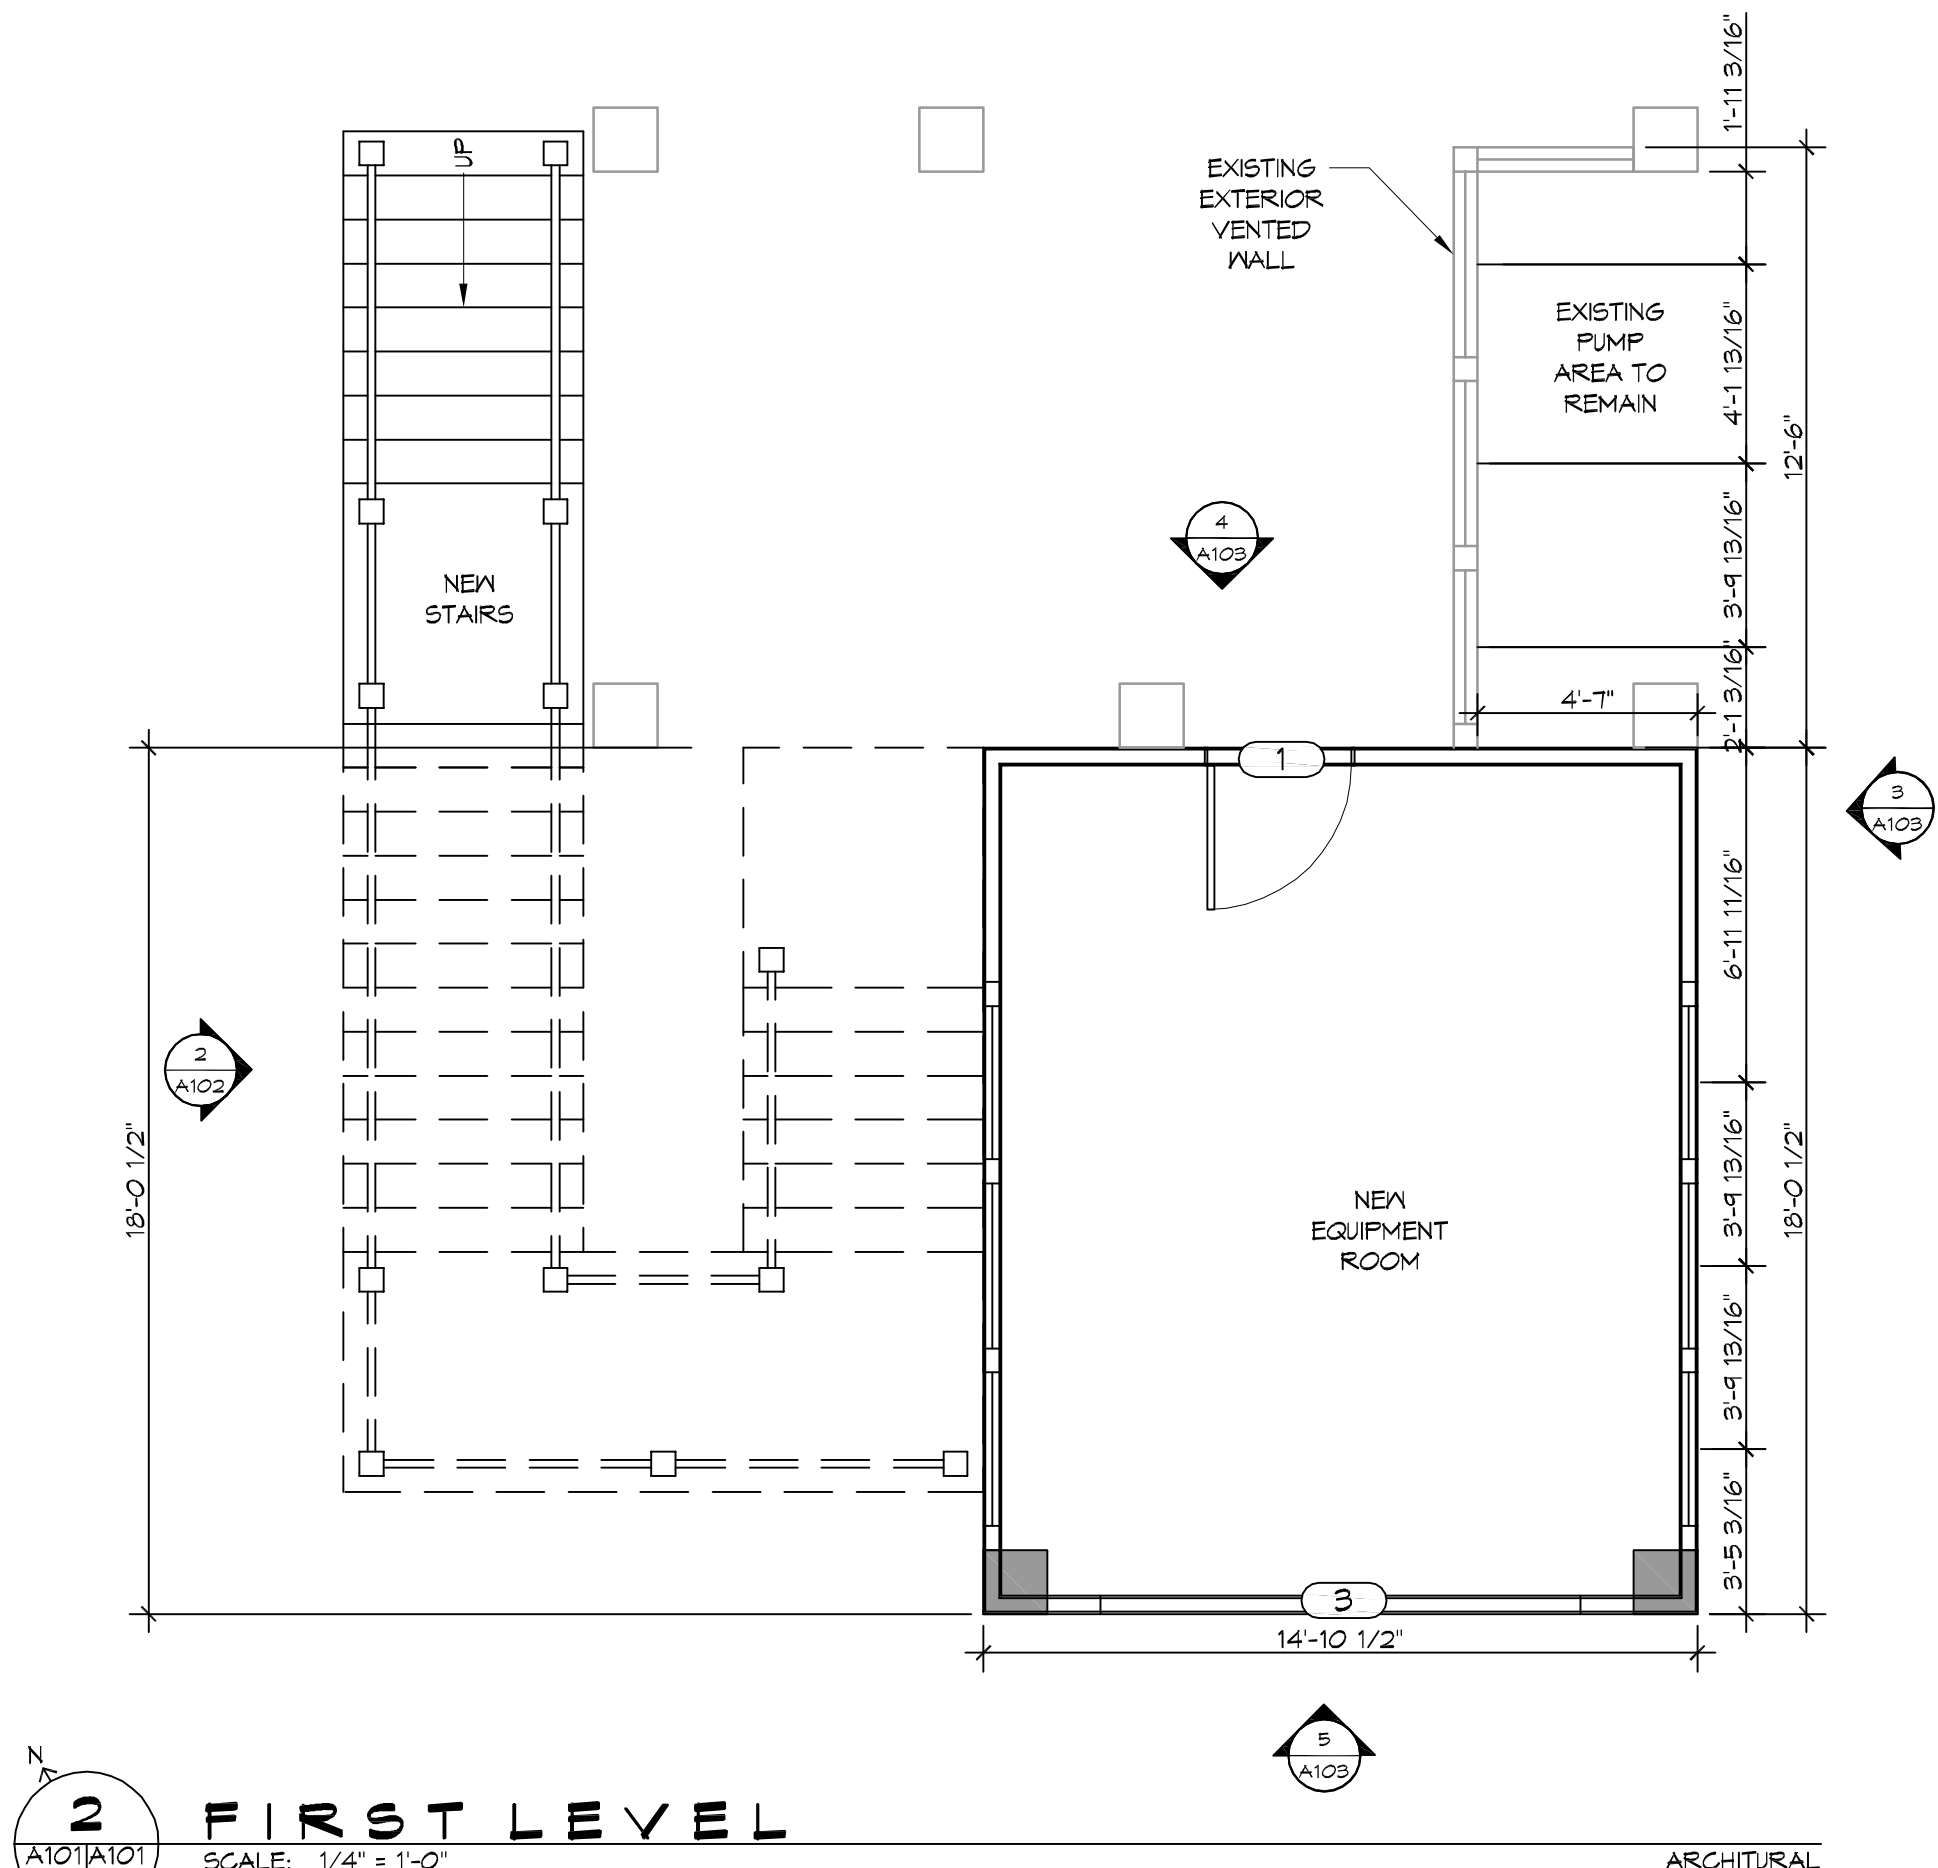

2 FIRST LEVEL
SCALE: 1/4" = 1'-0"

DOOR SCHEDULE		
NUMBER	SIZE	NOTE
1	3'-0" X 6'-8"	FLUSH S.G. WITH APPLIED MOULDING
2	6'-0" X 6'-10"	SLIDING GLASS DOORS
3	10'-0" X 10'-0"	ROLL-UP DOOR

WINDOW SCHEDULE		
LETTER	SIZE	NOTE
A	3'-0" X 6'-0"	ALL WINDOW GLASS TO BE DOUBLE INSULATED GLASS

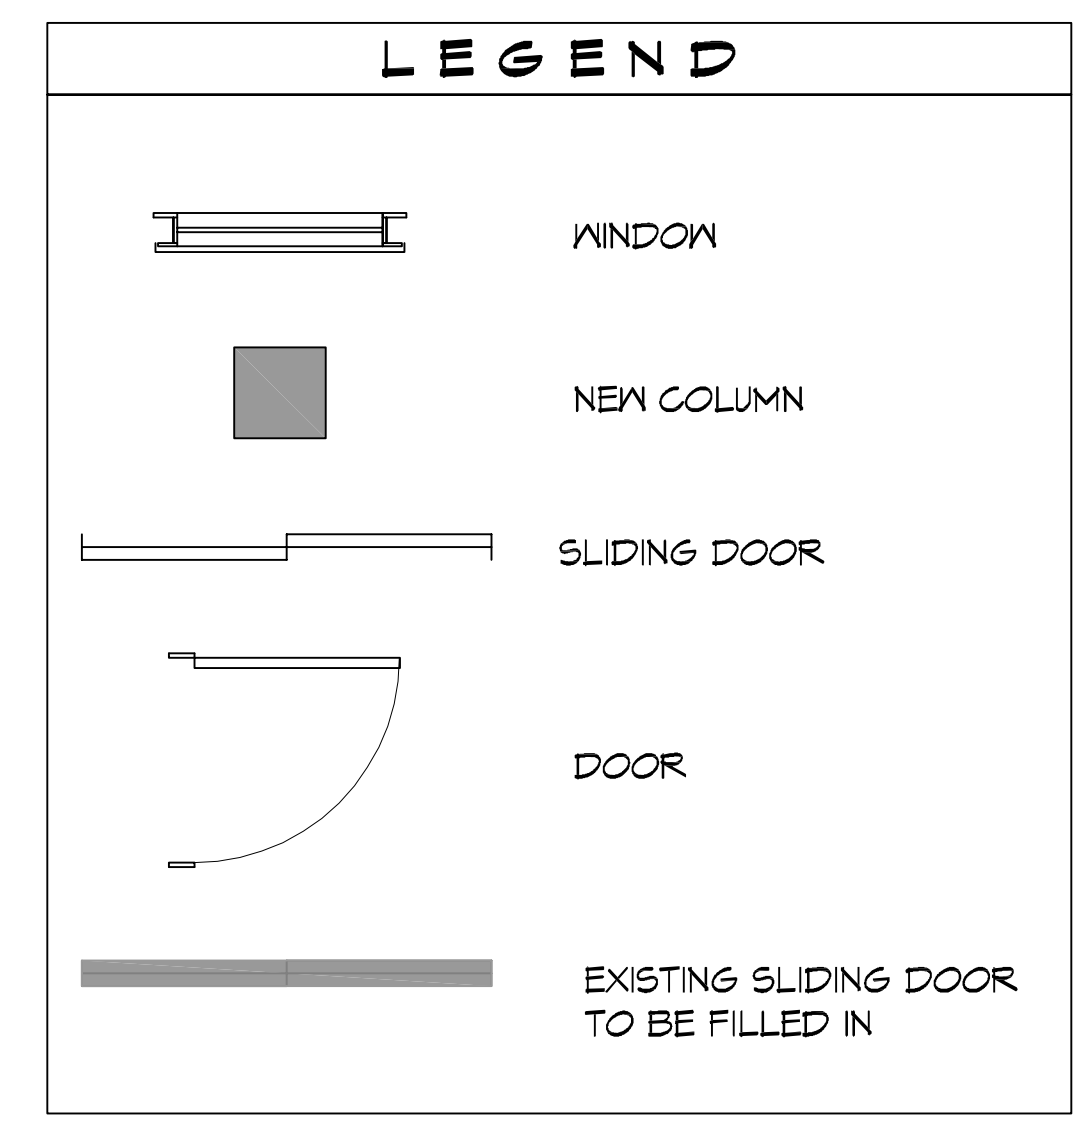

DAMMON ENGINEERING, INC.
www.dammonengineering.com
info@dammonengineering.com
554 Old Spanish Trail
Stell, LA 70458
PH: 985.649.3832

REVISIONS	DATE	DESCRIPTION

SEAL: **PRELIMINARY NOT FOR CONSTRUCTION**

HERRON
206 MARLIN DRIVE
SLIDELL, LOUISIANA
JOB No: 2018 | DATE: 10-01-2018
DRAWN BY: JAGMKL | CHECKED BY: CKD

SHEET TITLE:
FLOOR PLAN
DRAWING NUMBER:
A101
SHEET No: 2 of 4

