

SITE PLAN
SCALE: 1/8" = 1'-0"


GUZMAN STREET

SITE LEGEND


---	PROPERTY LINE
---	NEW BUILDING
---	SETBACK LINE
---	5' CHAIN LINK FENCE
---	4' CHAIN LINK FENCE
---	HANDICAPPED PARKING
---	HANDICAPPED PARKING SIGN
---	LIGHT POLE (DETAIL - SHEET C-6)
---	CATCH BASIN

PARKING REQUIREMENTS
30 PARKING SPACES REQUIRED
28 REGULAR SPACES / 2 HANDICAP PROVIDED = 31 SPACES PROVIDED

SITE LIGHTING
EXTERIOR LIGHTING SHALL BE SHARED OR INWARDLY DIRECTED IN SUCH A MANNER SO THAT NO DIRECT LIGHTING OR GLOW BE CAST BEYOND THE PROPERTY LINE. THE INTENSITY OF LIGHTING SHALL NOT EXCEED ONE FOOT CANDLE AS MEASURED AT THE ADJUTING PROPERTY LINE.

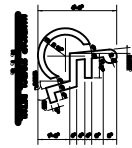

INSTALL 1/4" WOOD PLANK ON RAMP OUT 1/4" FROM WHEELS TO BE SAVED AND PAINTED (OR REUSE) TO BE USED TO VEHICULAR AREAS
5'x8' (6" MIN) CONC. WITH 5'x8' BRICKEN FENCE

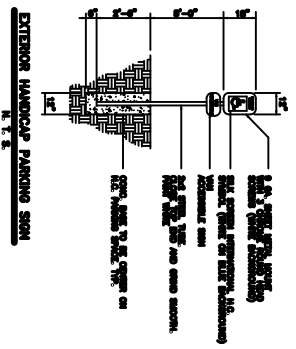

EXTERIOR HANDICAP PARKING SIGN

SCALE(S) NOTED
FILE:
JOB NO. 1884
DATE: 9-11-08
SHEET 3
C-2
OF 15

MOUNT OLIVE FEEDING MINISTRY

DAMMON ENGINEERING, INC.

1006 FLORIDA AVENUE 908-648-8888 SLIDELL, LA. 70468
DAMMONENGINEERING.COM

SITE PLAN

MT. OLIVE FEEDING MINISTRY
SECOND STREET
SLIDELL, LOUISIANA

