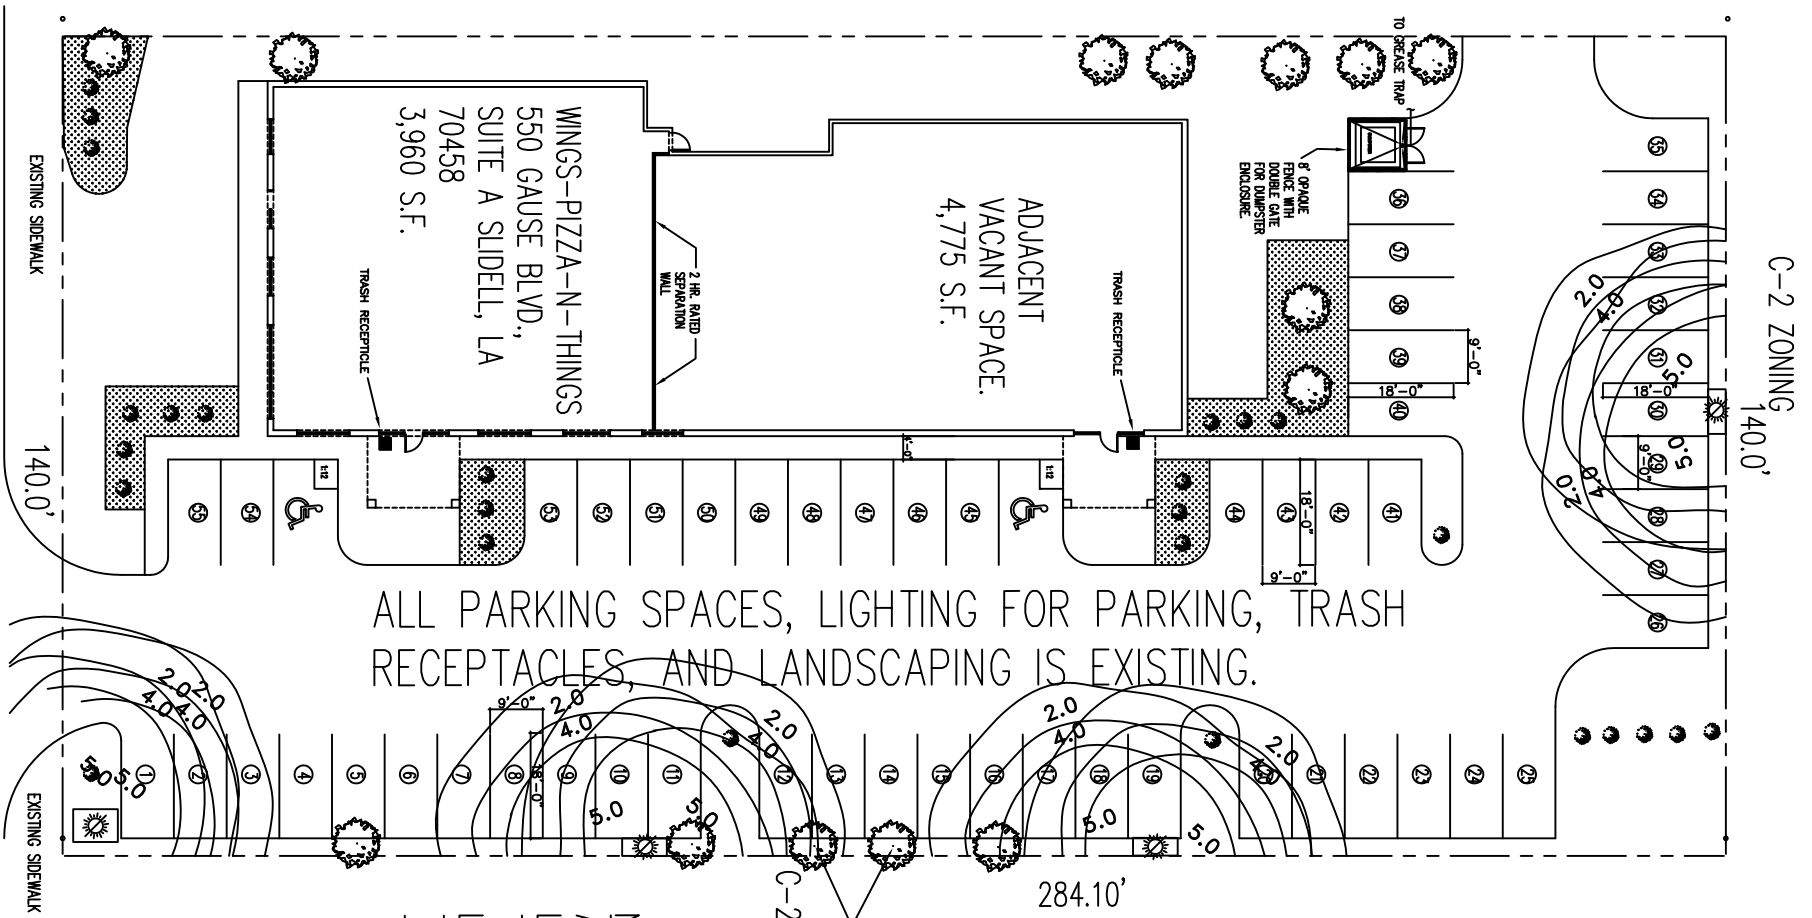


C-2 ZONING

284.10'



GAUSE BLVD. 80' R.O.W.



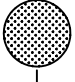

C-2 ZONING
140.0'

ALL PARKING SPACES, LIGHTING FOR PARKING, TRASH RECEPTACLES, AND LANDSCAPING IS EXISTING.

C-2 ZONING

284.10'

LANDSCAPE LEGEND

-  EXISTING TREE MINIMUM OF 10' TO 12' HIGH
-  EXISTING SHRUB
-  MULCH (PINE NEEDLES OR BARK) WITH FLOWERBEDS
-  LIGHT POLE W/2 LIGHTS

NOTE:
ALL PARKING SPACES,
LIGHTING FOR PARKING,
TRASH RECEPTACLES, AND
LANDSCAPING IS EXISTING.
THIS IS AN INTERIOR
TENANT BUILDOUT.

EXISTING NEW GROWTH TREE 6' HIGH