



**3 PLUMBING GAS SUPPLY RISER**  
N.T.S.

| GAS EQUIPMENT LEGEND                                       |  | BTU/H INPUT     |
|--|--|-----------------|
| WATER HEATER   |  | 180,000         |
| RU-1 (ROOFTOP) A/C   |  | 200,000         |
| RU-2 (ROOFTOP) A/C   |  | 200,000         |
| RU-3 (ROOFTOP) A/C   |  | 250,000         |
| I.H.-1 (INFRARED HEATER)                                   |  | 50,000          |
| I.H.-1 (INFRARED HEATER)                                   |  | 50,000          |
| CHEERQUEL KITCHEN EQUIP. "K-297"                           |  | 200,000         |
| GRIDDLE KITCHEN EQUIP. "K-247"                             |  | 113,000         |
| HOT PLATE KITCHEN EQUIP. "K-167"                           |  | 44,000          |
| LARGE FRIGER KITCHEN EQUIP. "K-177"                        |  | 110,000         |
| SMALL FRIGER KITCHEN EQUIP. "K-187"                        |  | 110,000         |
| SMALL FRIGER KITCHEN EQUIP. "K-197"                        |  | 110,000         |
| TOTAL USAGE  |  | 1,367,000 TOTAL |
| APPROX. DISTANCE FROM REGULATOR TO FARTHEST TAKE OFF: 156' |  |                 |
| GAS TYPE: NATURAL GAS                                      |  |                 |

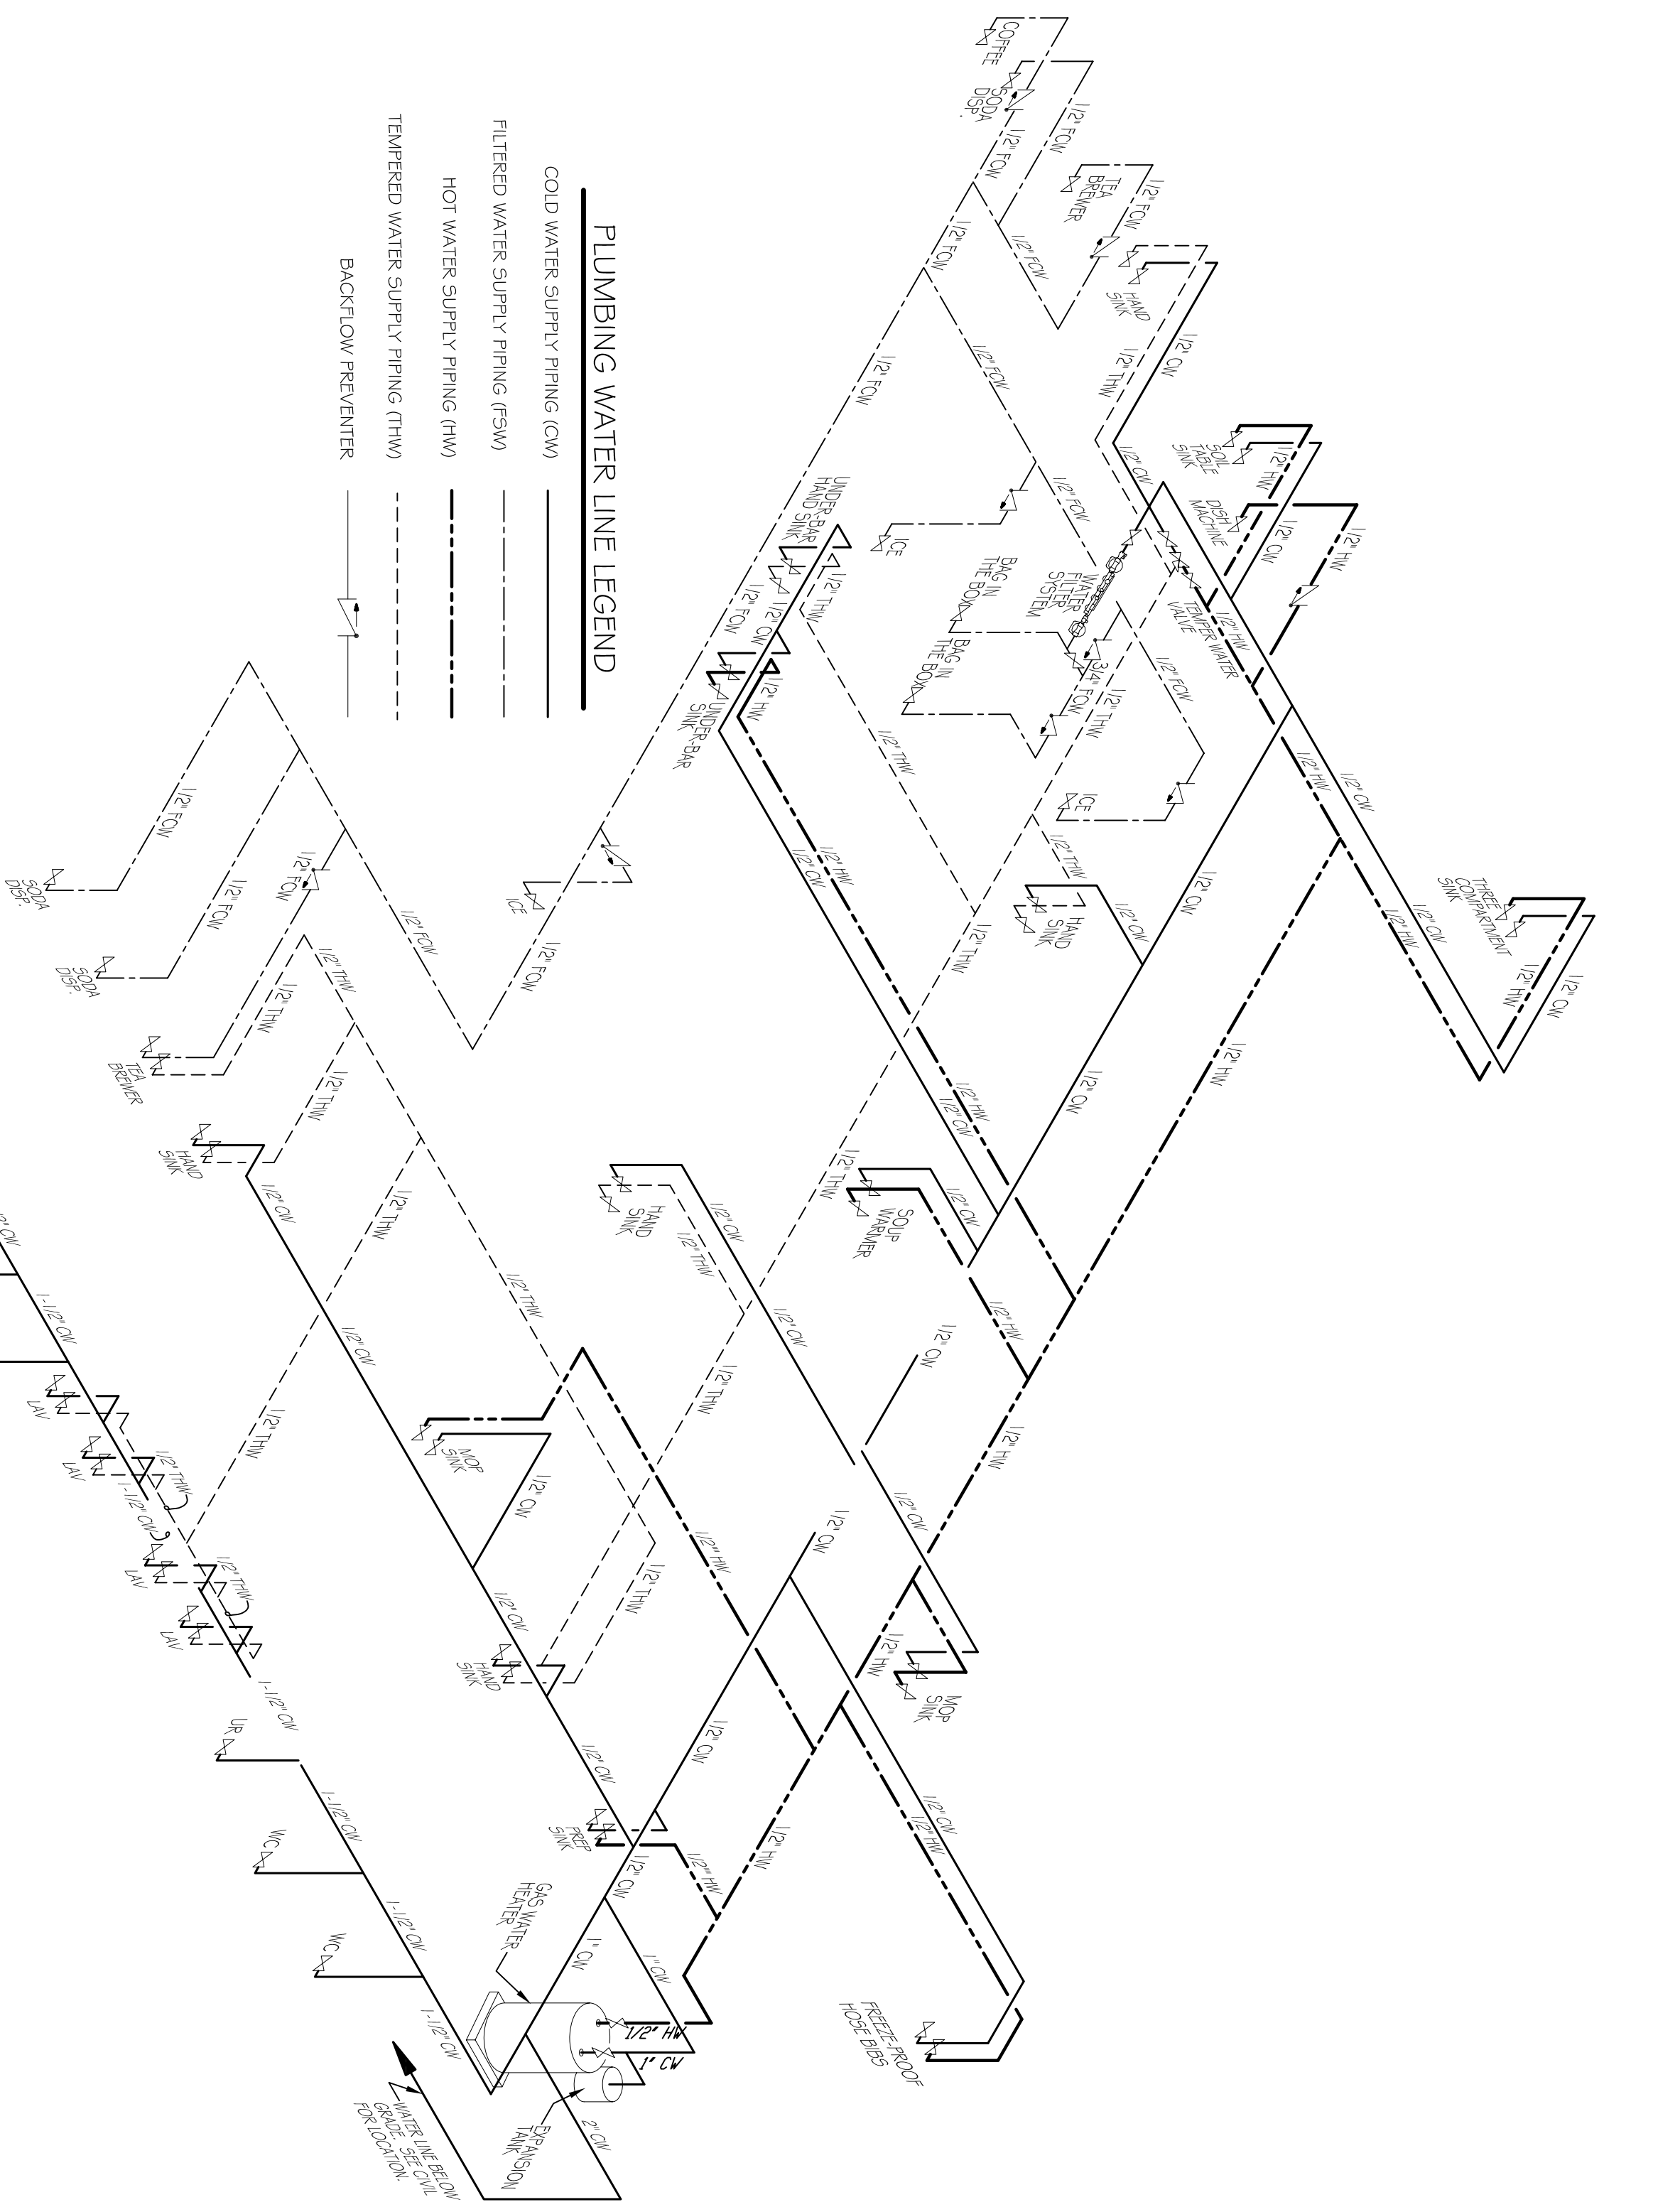

**2 PLUMBING WATER SUPPLY RISER**  
N.T.S.

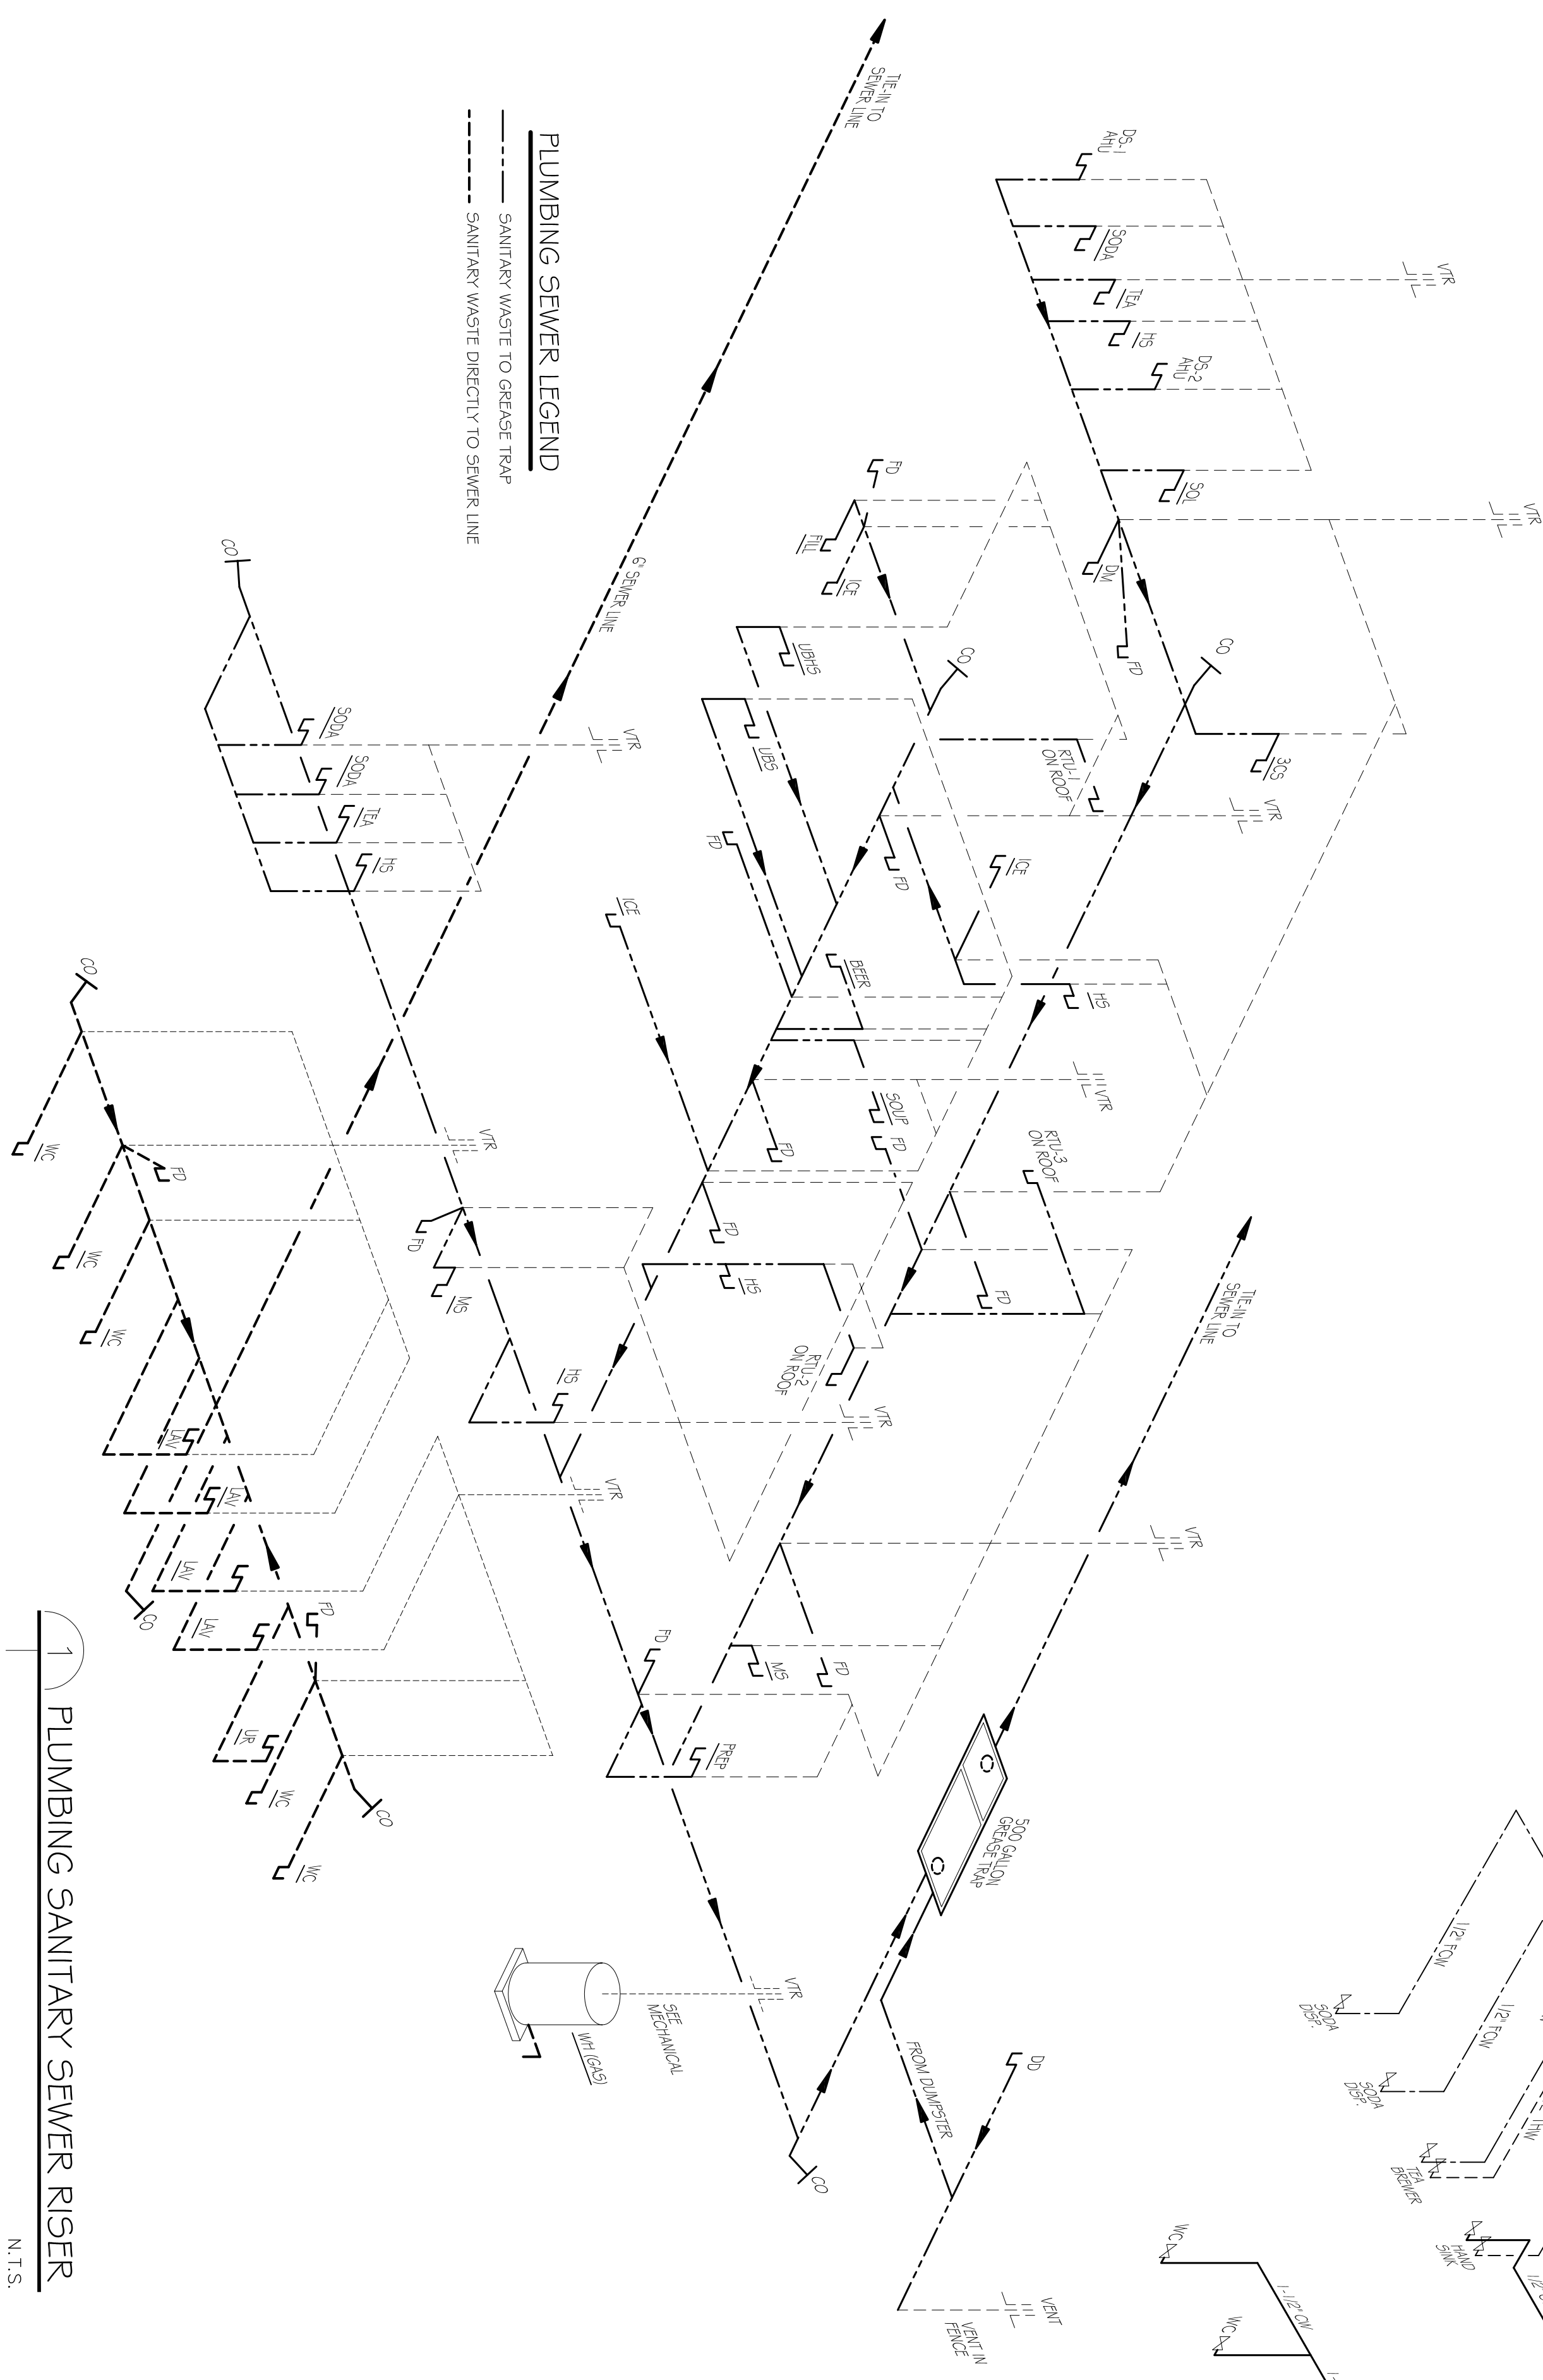

**1 PLUMBING SANITARY SEWER RISER**  
N.T.S.

In joint venture with:


# DAMMON

ENGINEERING INC.

Architects & Engineers

Chief Engineer: Brian Welch, PE  
334 Old Spanish Trail  
Sibley, LA 70458

www.dammonengineering.com  
dammon@dammonengineering.com  
F: 985.641.1590

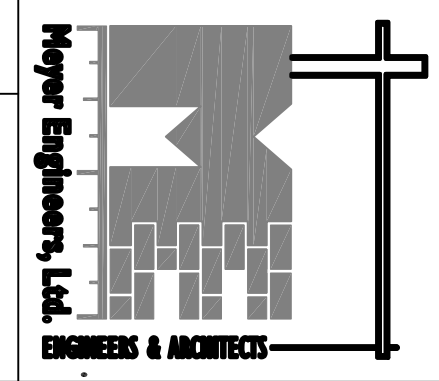

## Meyer Engineers, Ltd.

4937 Hearst Street . Suite 1B . Metairie, Louisiana 70001  
2031 Claiborne Street . Mandeville, Louisiana 70448  
phone.504.885.9892 . fax.504.887.5056  
website.www.meyer-e-l.com

|             |            |
|-------------|------------|
| Project no. | 20-1348/   |
| drawn       | JTL        |
| checked     | CKD        |
| date        | 09/04/2014 |
| revised     |            |