




1 RESTROOM ELEVATIONS  
SCALE: NOT TO SCALE

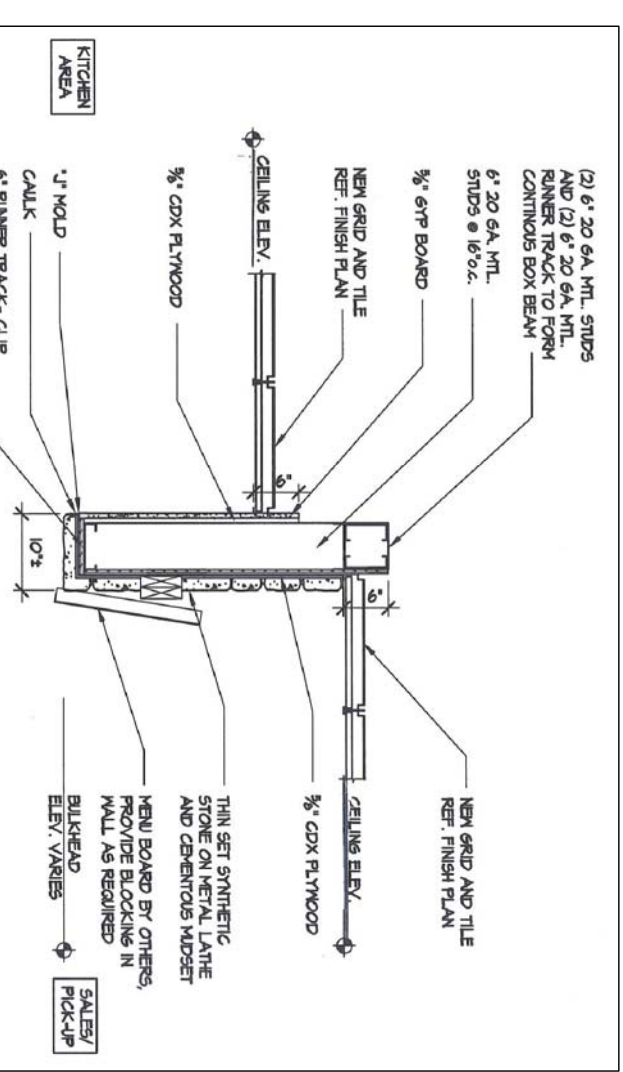

STONE ARCH SECTION  
SCALE: N.T.S.

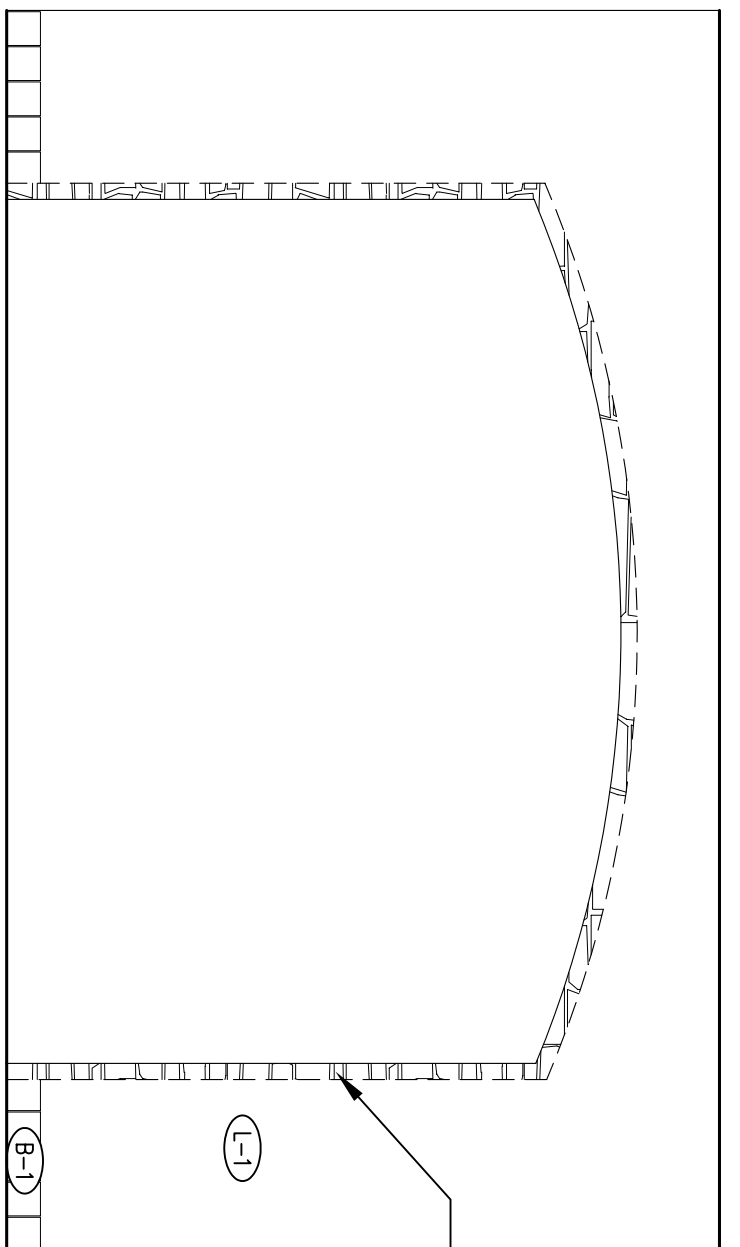

VENEER WALL  
SCALE: 3/8" = 1'-0"

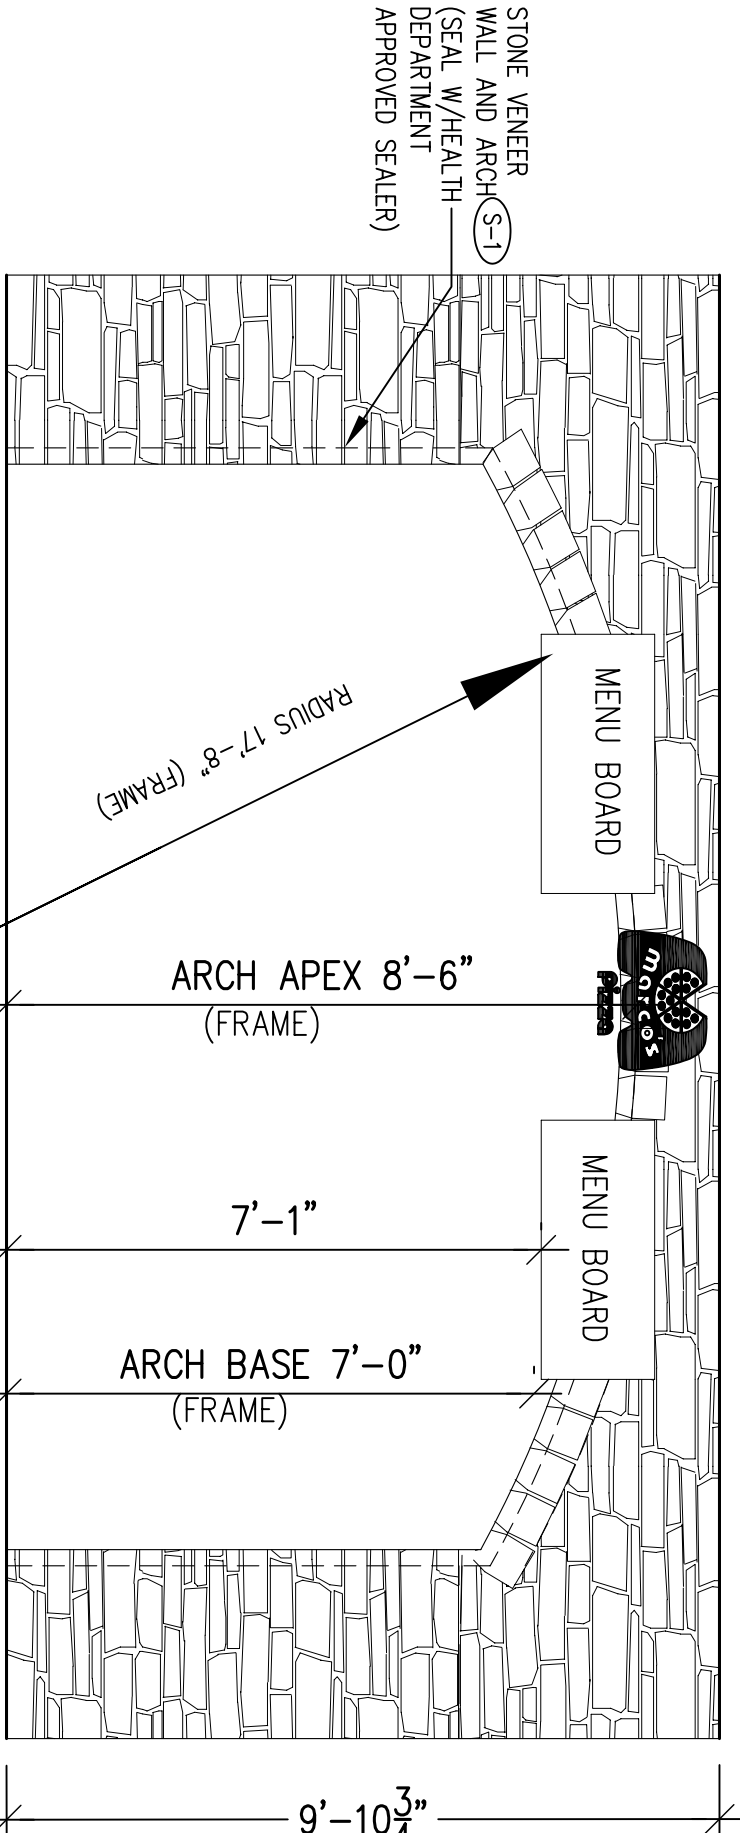


SCALE: 3/8" = 1'-0"

EQUIPMENT SCHEDULE

ITEM #	QTY.	MFG.	MODEL	DESCRIPTION	ELECTRICAL			PLUMBING												
					VOLTS	RATED AMP.	K.W.	H.P.	CONN.	C.W.	H.W.	WASTE	GAS	BTU/HR.						
1	1 EA.	AGRY BERKE	6112	SOLE PUMP, DRINK																
1A	1 EA.	RANGELL	R411N	PIZZA FREEZ TABLE REFRIGERATED	120	1	12.8													
1B	1 EA.	BR RESOURCES	CUSTOM	5/5 WALL SHELF (68" X 98")																
2	1 EA.	FRANKI CREDIT CO.	CUSTOM	SALES & PHONE COUNTER																
2A	1 EA.	LIB	SHELVING	SALES & PHONE COUNTER SHELVING																
3	1 EA.	BR RESOURCES	VTRM-3030	18 GA 5/5 WORK TABLE (30" X 30")																
4	1 EA.	TRIE	TGRH-1G	BRIGHT DOUGH RE-PROOFER	120	1	9.0													
5	1 EA.	EAGLE GROUP	1301208-85	18 GA 5/5 PIZZA STRETCH TABLE (120" X 30")																
5A	1 EA.	SSP, INC.	EWMS1448-X	18 GA 5/5 WALL SHELF (48" X 14")																
6	1 EA.	SOAKERSSET	GRB-500	BOULI ROLLER / SHEETER	120	1	5.0													
7	1 EA.	WIDOLEBY	PS340 WB70-01	CONVECTOR OVEN - DOUBLE DECK (2 CONNECTIONS FOR GAS & ELECTRIC)	(2) 208	(2)	(1)12.0(2) 2.5													
8	1 EA.	LABAN INDUSTRIES	AGE-12	CONVECTOR OVEN EXHAUST SYSTEM (VERIFY W/ HOOD DRAWINGS)	208	3	2.50	0.9	1/2											
8A	1 EA.	LABAN INDUSTRIES	AGE-12	EXHAUST FAN (VERIFY W/ HOOD DRAWINGS)	208	3	3.70	1.3	3/4											
9	1 EA.	FRANKI CREDIT CO.	CUSTOM	OUT TABLE BASE W/ CASTERS																
10	1 EA.	JOHN BOOS	CUSTOM	MARLE BAKERS TOP (84" X 36") W/ SS STEEL CATCHER BOX & OVERSHELF																
11	1 EA.	WIDOLEBY	CUSTOM	CUTTING TABLE OVERSHELF																
12	3 EA.	CANOVARE	H515-CMP	5-3 HAND SINK																
13	1 EA.	SSP, INC.	H4-110201-0-1	5-5 ONE COMPARTMENT SINK W/ BASKET DRAIN																
13A	1 EA.	TES BRASS	B-2020-LN	FAUCET																
14	1 EA.	WACHNER	QD1813	SAFE																
15	1 EA.	HATCO	GR4-6R03	FOOD WARMER	120	1	12.3	2.1												
16	1 EA.	SHAWAN WALK-N	CUSTOM	WALK-IN COOLER (VERIFY W/ WALK-IN DRAWINGS)																
16A	1 EA.	SHAWAN WALK-N	CUSTOM	CONDENSER (VERIFY W/ WALK-IN DRAWINGS)																
17	1 EA.	COMMUNICARE	D3M160218	THREE COMPARTMENT SINK																
17A	3 EA.	BR RESOURCES	CUSTOM	BASKET DRAIN / LEVER WET WASTE																
17B	1 EA.	TES BRASS	B-2132	PRE RINSE ASSEMBLY																
18	1 EA.	HOBART	P-460	80 QUART WATER	208	3	8.6	3.1	2.5											
19	1 EA.	AVY TARGO	VG-307	14 GA 5/5 WORK TABLE (94" X 30")																
19A	1 EA.	NEICO	N53200AN-6	EASY SLIDER MANUAL																
19B	1 EA.	EDUNO	15	MANUAL CAN OPENER																
20	1 EA.	ATAC AIR	F230W	REACH-IN FREEZER W/ CASTERS	120	1	15	1.8	1/3											
21	1 EA.			GREASE TRAP																
21A				OPEN																
22	3 EA.	CAMBRO	DR5460-480	DUNNAGE RACKS																
22A	3 EA.	NATIONAL CABET	ALDR24802H	HEAVY DUTY ALUMINUM DUNNAGE RACK																
22B		NATIONAL CABET	ALDR24802H	HEAVY DUTY ALUMINUM DUNNAGE RACK																
23	4 EA.	SSP, INC.	LS1830-X	WIRE SHELVING W/ CASTERS																
24	0 EA.	HOBARTS BR	EMXX	12" X 42" WALL SHELVING (AMER SHELF)																
24A	2 EA.	HOBARTS BR	EMXX	14" X 42" WALL SHELVING (3 COMP. SINK SHELF)																
25	2 EA.	METRO ONE	CUSTOM	ROUTING TABLE W/ CASTERS																
25A	4 EA.			OVERHEAD FOOD WARMER																
26	4 EA.	SSP, INC.	CUSTOM	WALK-IN SHELVING W/ CASTERS																
27	2 EA.	LARSENS	5 LIB	WALL HANG DRY CHEMICAL FREE EXTINGUISHER PER LOCAL CODE (BY OWNER)																
28	2 EA.	TRIE	SOUL-335SL-54	MERCHANDISER REFRIGERATOR	120	1	7.8	0.9	1/3											
29	1 EA.	HOWARD CO		MENU BOARD																
30	2 EA.	BY OTHERS		POS CASH REGISTER STATION (VERIFY MECHANICALS W/ OWNER)	120	1														
30A	2 EA.	BY OTHERS		POS CASH REGISTER PRINTER (VERIFY MECHANICALS W/ OWNER)	120	1														
31	1 EA.	BY PC		POS SINK (INSTALLED BY G.C.)(VERIFY MECHANICALS W/ OWNER)	120	1														
32	0 EA.	BY OTHERS		BOTTLED WATER DISPENSER-BY OTHERS																
33	0 EA.	BY OTHERS		TANKLESS WATER HEATER																
34	1 EA.	BY OTHERS		PIZZA BAG WASHING SYSTEM																
35	0 EA.	BY OTHERS		BERBERGE STATION																
36	1 EA.	WAYVAK		FOUR TOP TABLE AND CHAIRS																
36A	3 EA.	WAYVAK		TWO TOP TABLE AND CHAIRS																
36B	0 EA.	WAYVAK		4 PERSON BOOTH																
37	1 EA.	CASEWORK		TRASH RECEPTAC																
38	0 EA.	BY OTHERS		WIRE SHELVING																
39	0 EA.	BY OTHERS		WAITING BENCH																
41	5 EA.	BY OTHERS		POS ORDER STATION (VERIFY MECHANICALS W/ OWNER)	120	1														
42	1 EA.	BY OTHERS		POS ROLL PAGE PRINTER (VERIFY MECHANICALS W/ OWNER)	120	1														
43	1 EA.	BY OTHERS		POS PRINTER (X1 CUT TABLE) (VERIFY MECHANICALS W/ OWNER)	120	1														
44	3 EA.	BY OTHERS		POS STRETCH MONITOR #1 (VERIFY MECHANICALS W/ OWNER)	120	1														
45	1 EA.	BY OTHERS		POS DRIVER STATION #1 (VERIFY MECHANICALS W/ OWNER)	120	1														
45B	1 EA.	BY OTHERS		POS PRINTER (A1 DRIVER STATION) (VERIFY MECHANICALS W/ OWNER)	120	1														
46	0 EA.	BY OTHERS		POS ORDER STATION (VERIFY MECHANICALS W/ OWNER)	120	1														
47	1 EA.	BY OTHERS		PHONE STATION																
48	0 EA.	BY OTHERS		WALL MOUNTED LOCKABLE CABINET																
49	0 EA.	FRANKI CREDIT CO.	CUSTOM	COUNTER TOP DESK																

NOTE: ARCHITECT/CONTRACTOR TO OBTAIN RATED LOADS & SIZE REQUIRED FOR SERVICE AND PROTECTIVE DEVICES.\*\*

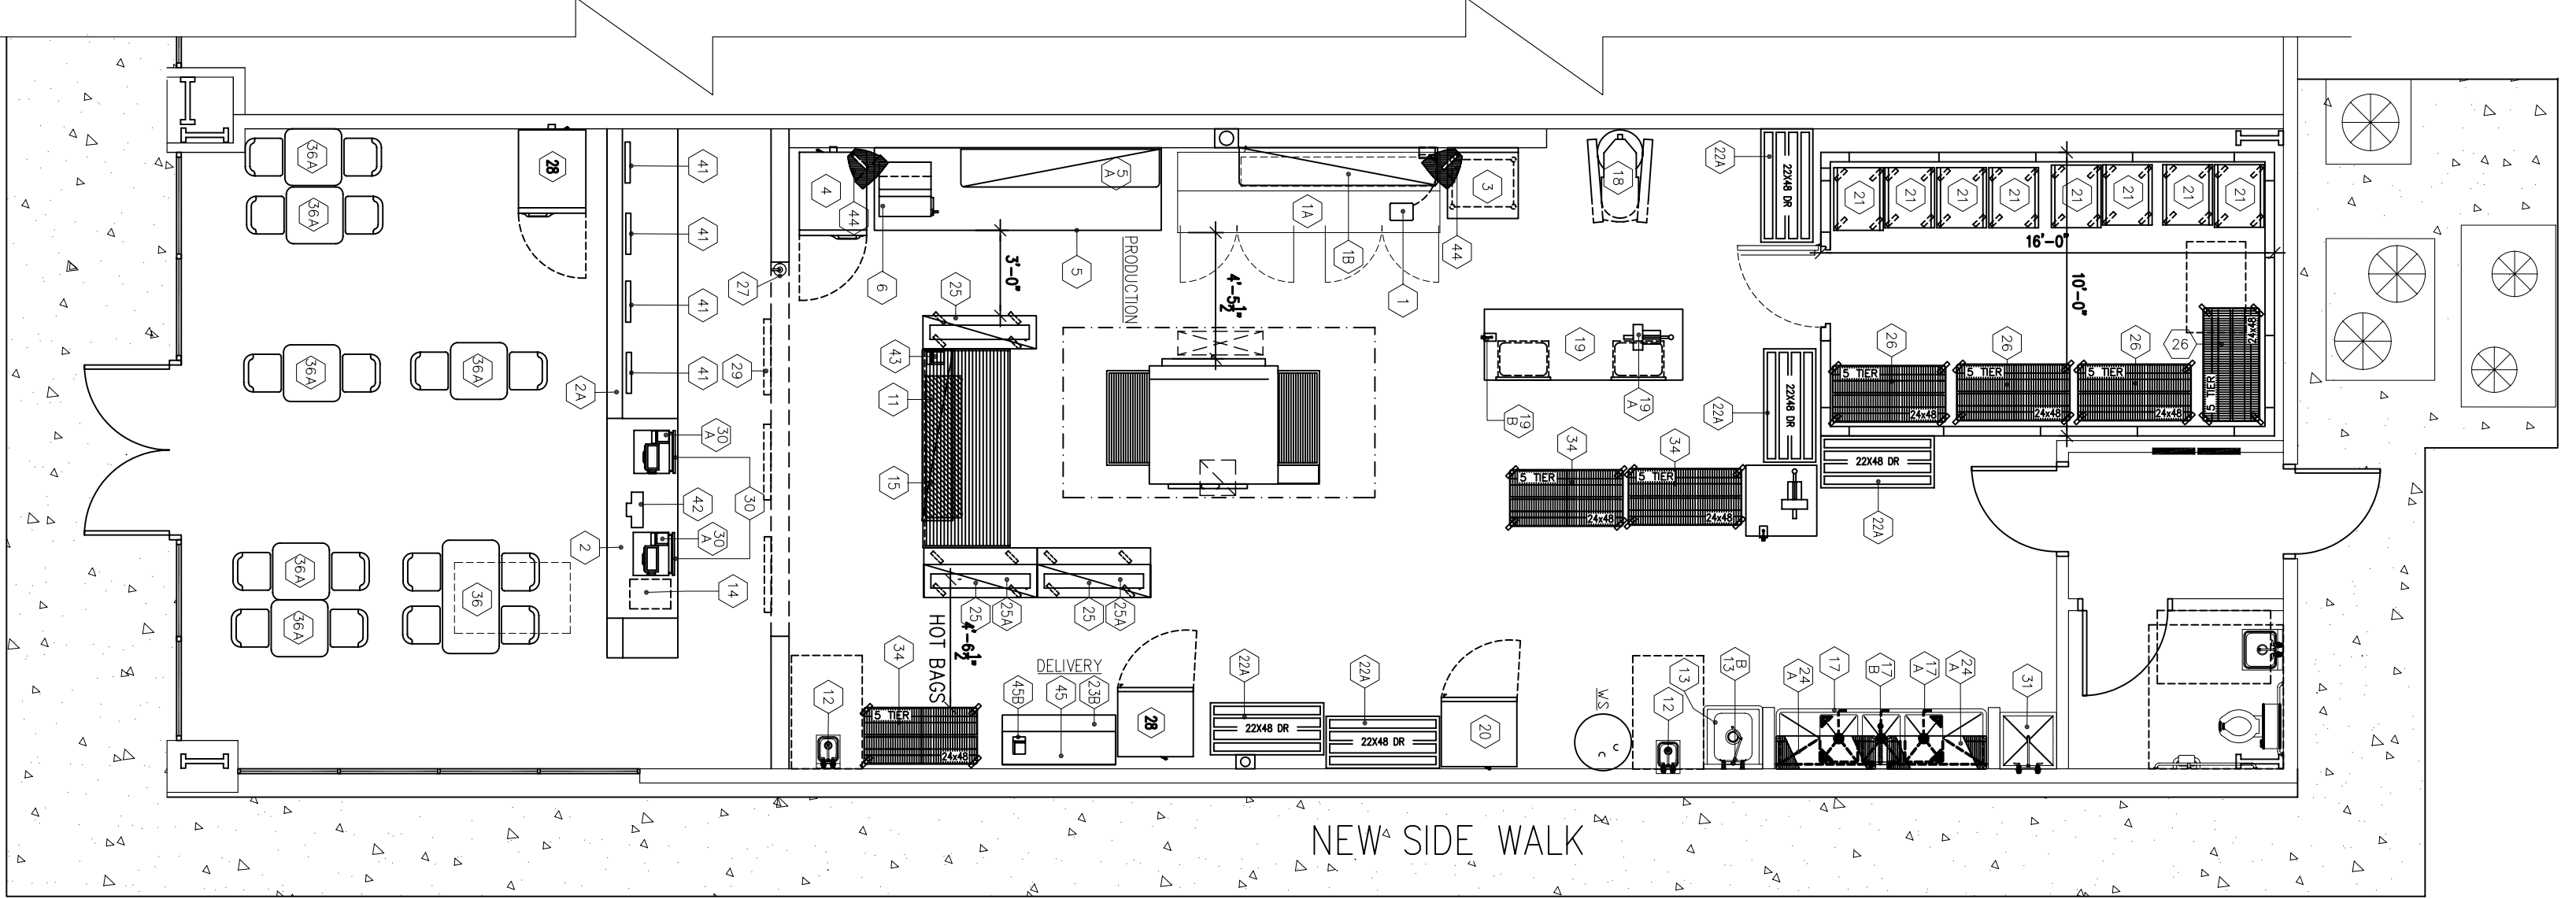

EQUIPMENT PLAN  
SCALE: 3/8" = 1'-0"

**DAMMON ENGINEERING, INC.**  
 ENGINEERING, ARCHITECTURE, PLANNING, INVESTIGATION, EXPERT WITNESS  
 ARCHITECT ROBERT WILTSE  
 1095 FLORIDA AVENUE  
 SLIDELL, LA. 70458  
 985-649-5832  
 WWW.DAMMONENGINEERING.COM  
 EMAIL: DAMMONENG@BELLSOUTH.NET  
 4638 Hwy. 22  
 Mandeville Louisiana  
 70471-2820  
**MARCO'S PIZZA TENANT BUILDOUT**  
 SCALE: AS NOTED  
 JOB#: 2107  
 DATE: 5-25-11  
 SHEET 3  
**A-2**  
 OF 11