


EXISTING COOLER INSIDE  
DEMINSIONS 6'-4" x  
10'-4" x 6' TALL

MAINTAIN AIR SPACE PER  
MANUFACTURER'S RECOMMENDATIONS  
FOR FREEZER

UNOBSTRUCTED  
CEILING HEIGHT  
9'-4"  
FREEZER HEIGHT IS 8'-6" A.F.F.  
THIS STORE WILL  
REQUIRE A REMOTE  
COMPRESSOR FOR  
THE FREEZER

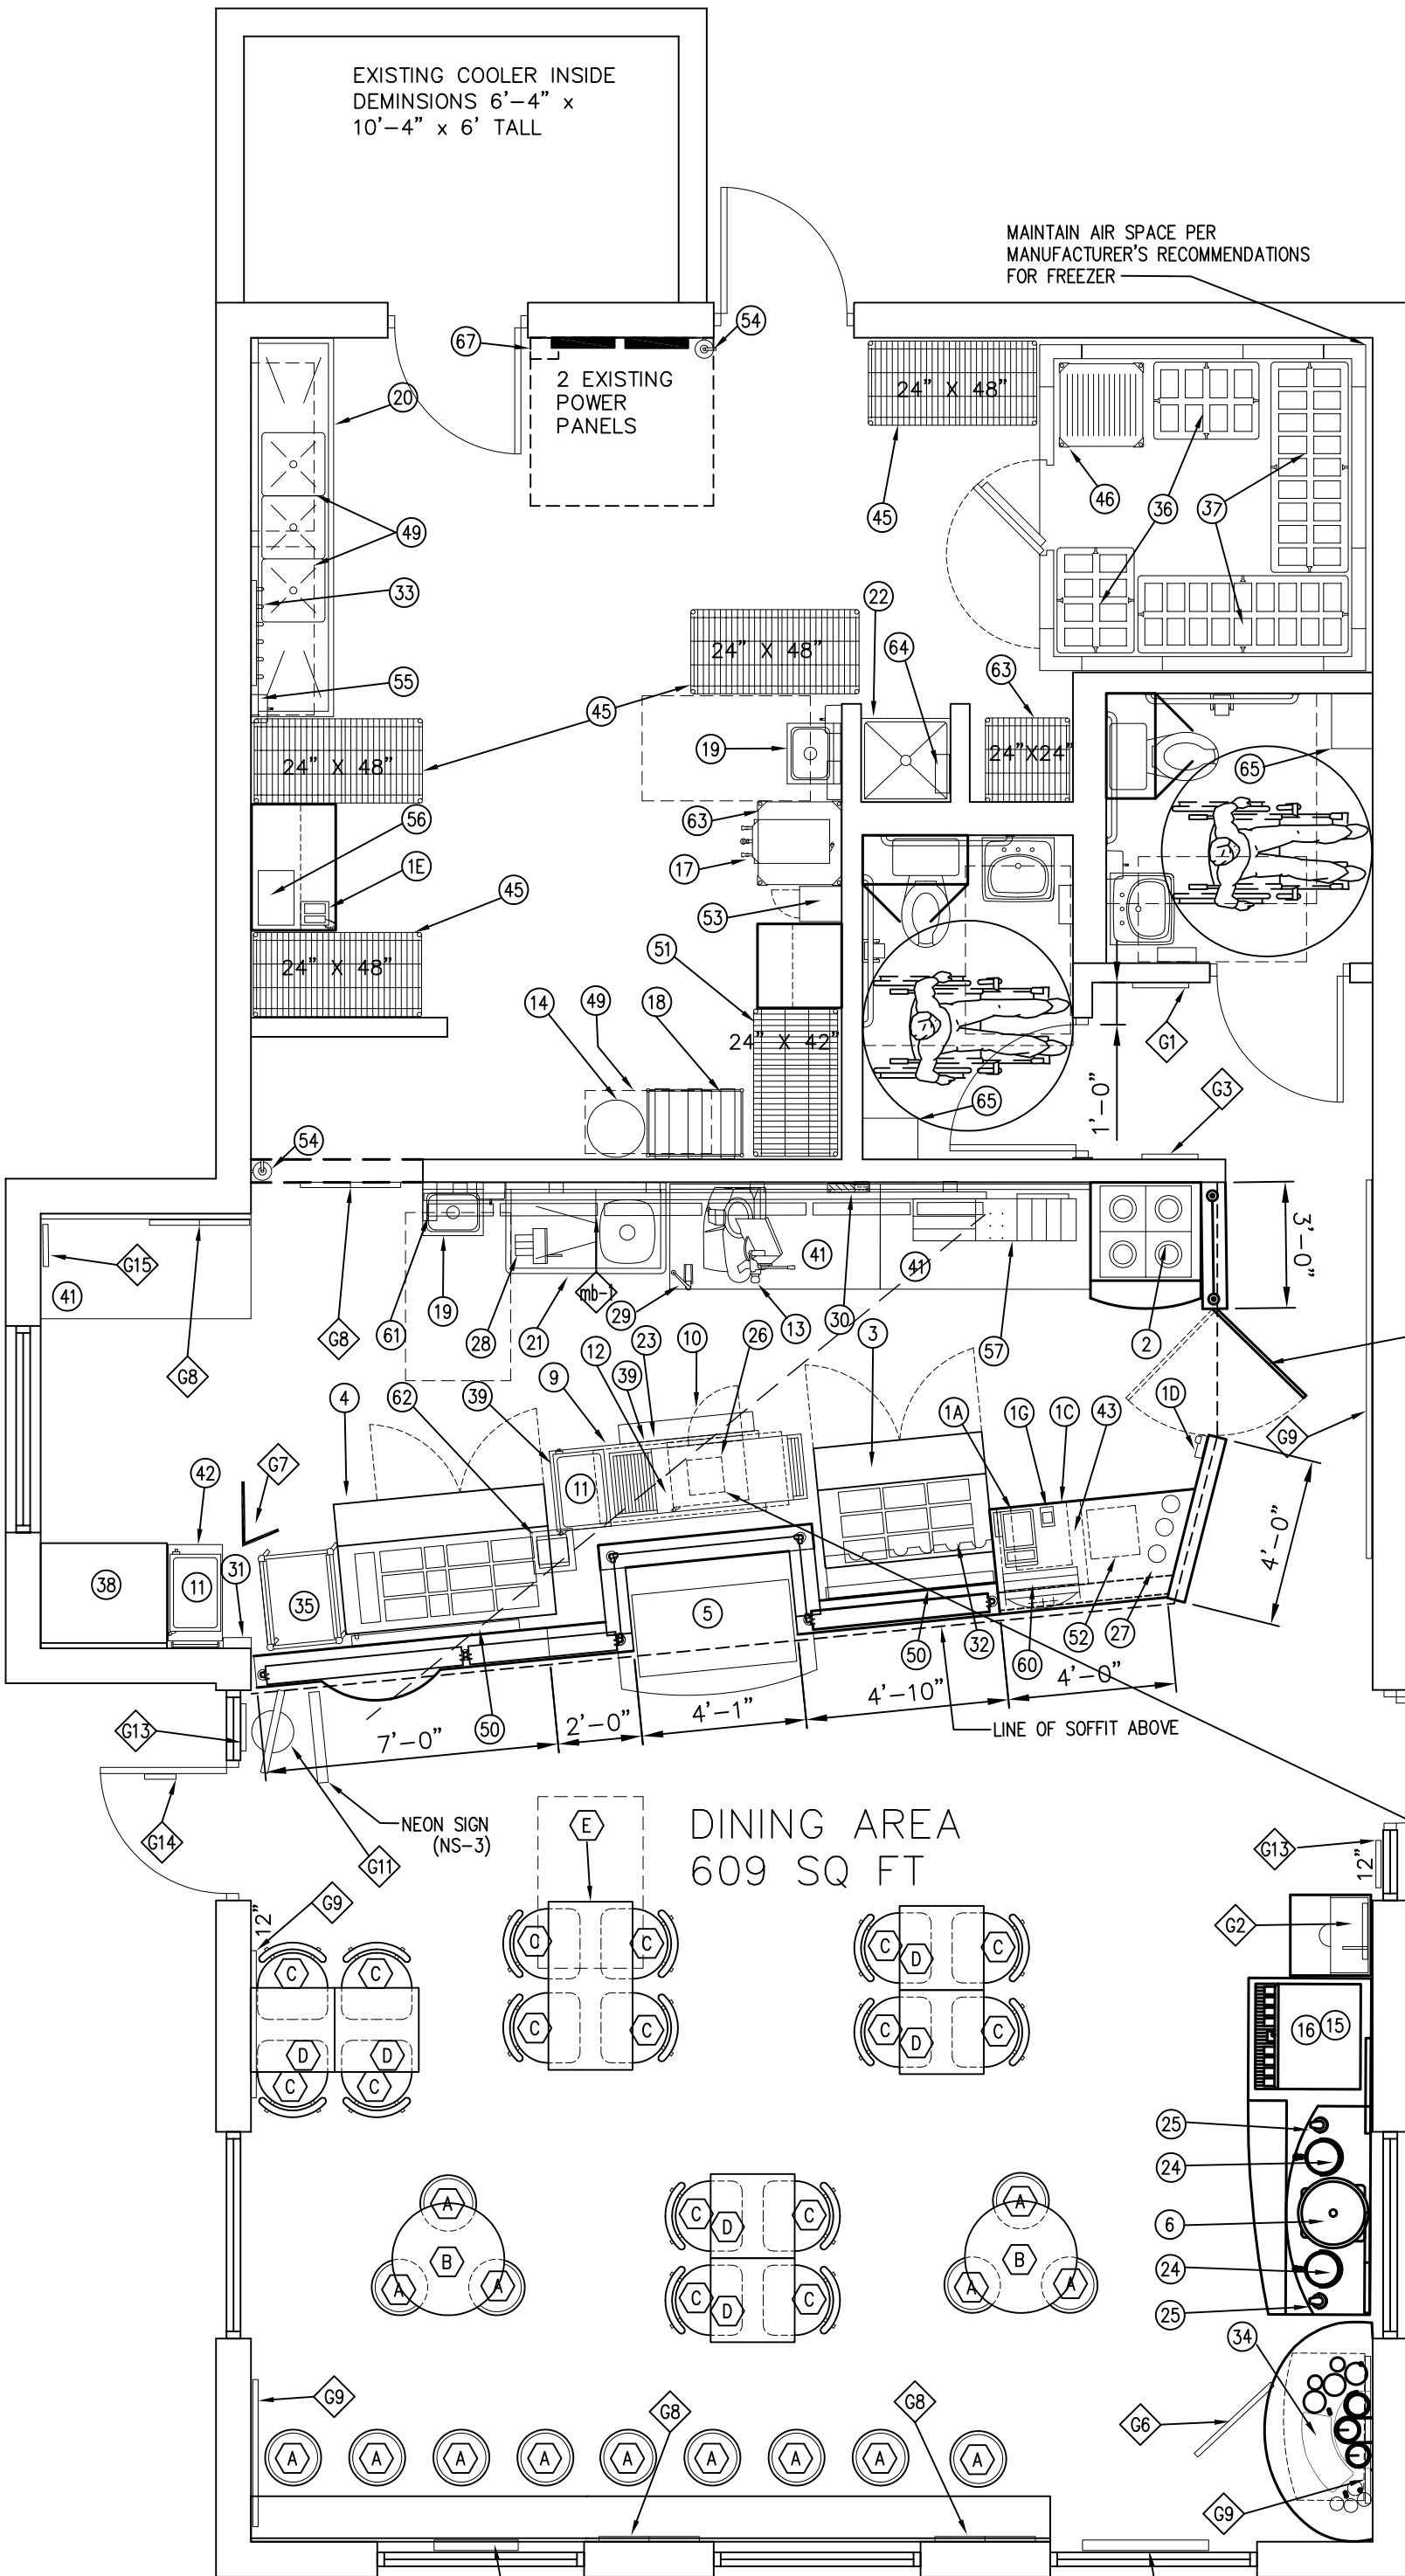

DINING AREA  
609 SQ FT

STORE #8336  
1444 TOTAL SF

(NS-2)  
NEON SIGN

(NS-1)  
NEON SIGN