

EXISTING COOLER INSIDE
DEMINSIONS 6'-4" x
10'-4" x 6' TALL

MAINTAIN AIR SPACE PER
MANUFACTURER'S RECOMMENDATIONS
FOR FREEZER

UNOBSTRUCTED
CEILING HEIGHT
9'-0"
FREEZER HEIGHT IS 8'-6" A.F.F.
THIS STORE WILL
REQUIRE A REMOTE
COMPRESSOR FOR
THE FREEZER

2 EXISTING
POWER
PANELS


3'-0" DOUBLE ACTION
SWING GATE

THIS STORE WILL REQUIRE
A TOASTER FOR 208V

208V TOASTER MUST BE LOCATED
6" TO 8" AWAY FROM SNEEZE
GUARD TO PREVENT GLASS
FROM BREAKING

DINING AREA
609 SQ FT

STORE #8336
1444 TOTAL SF

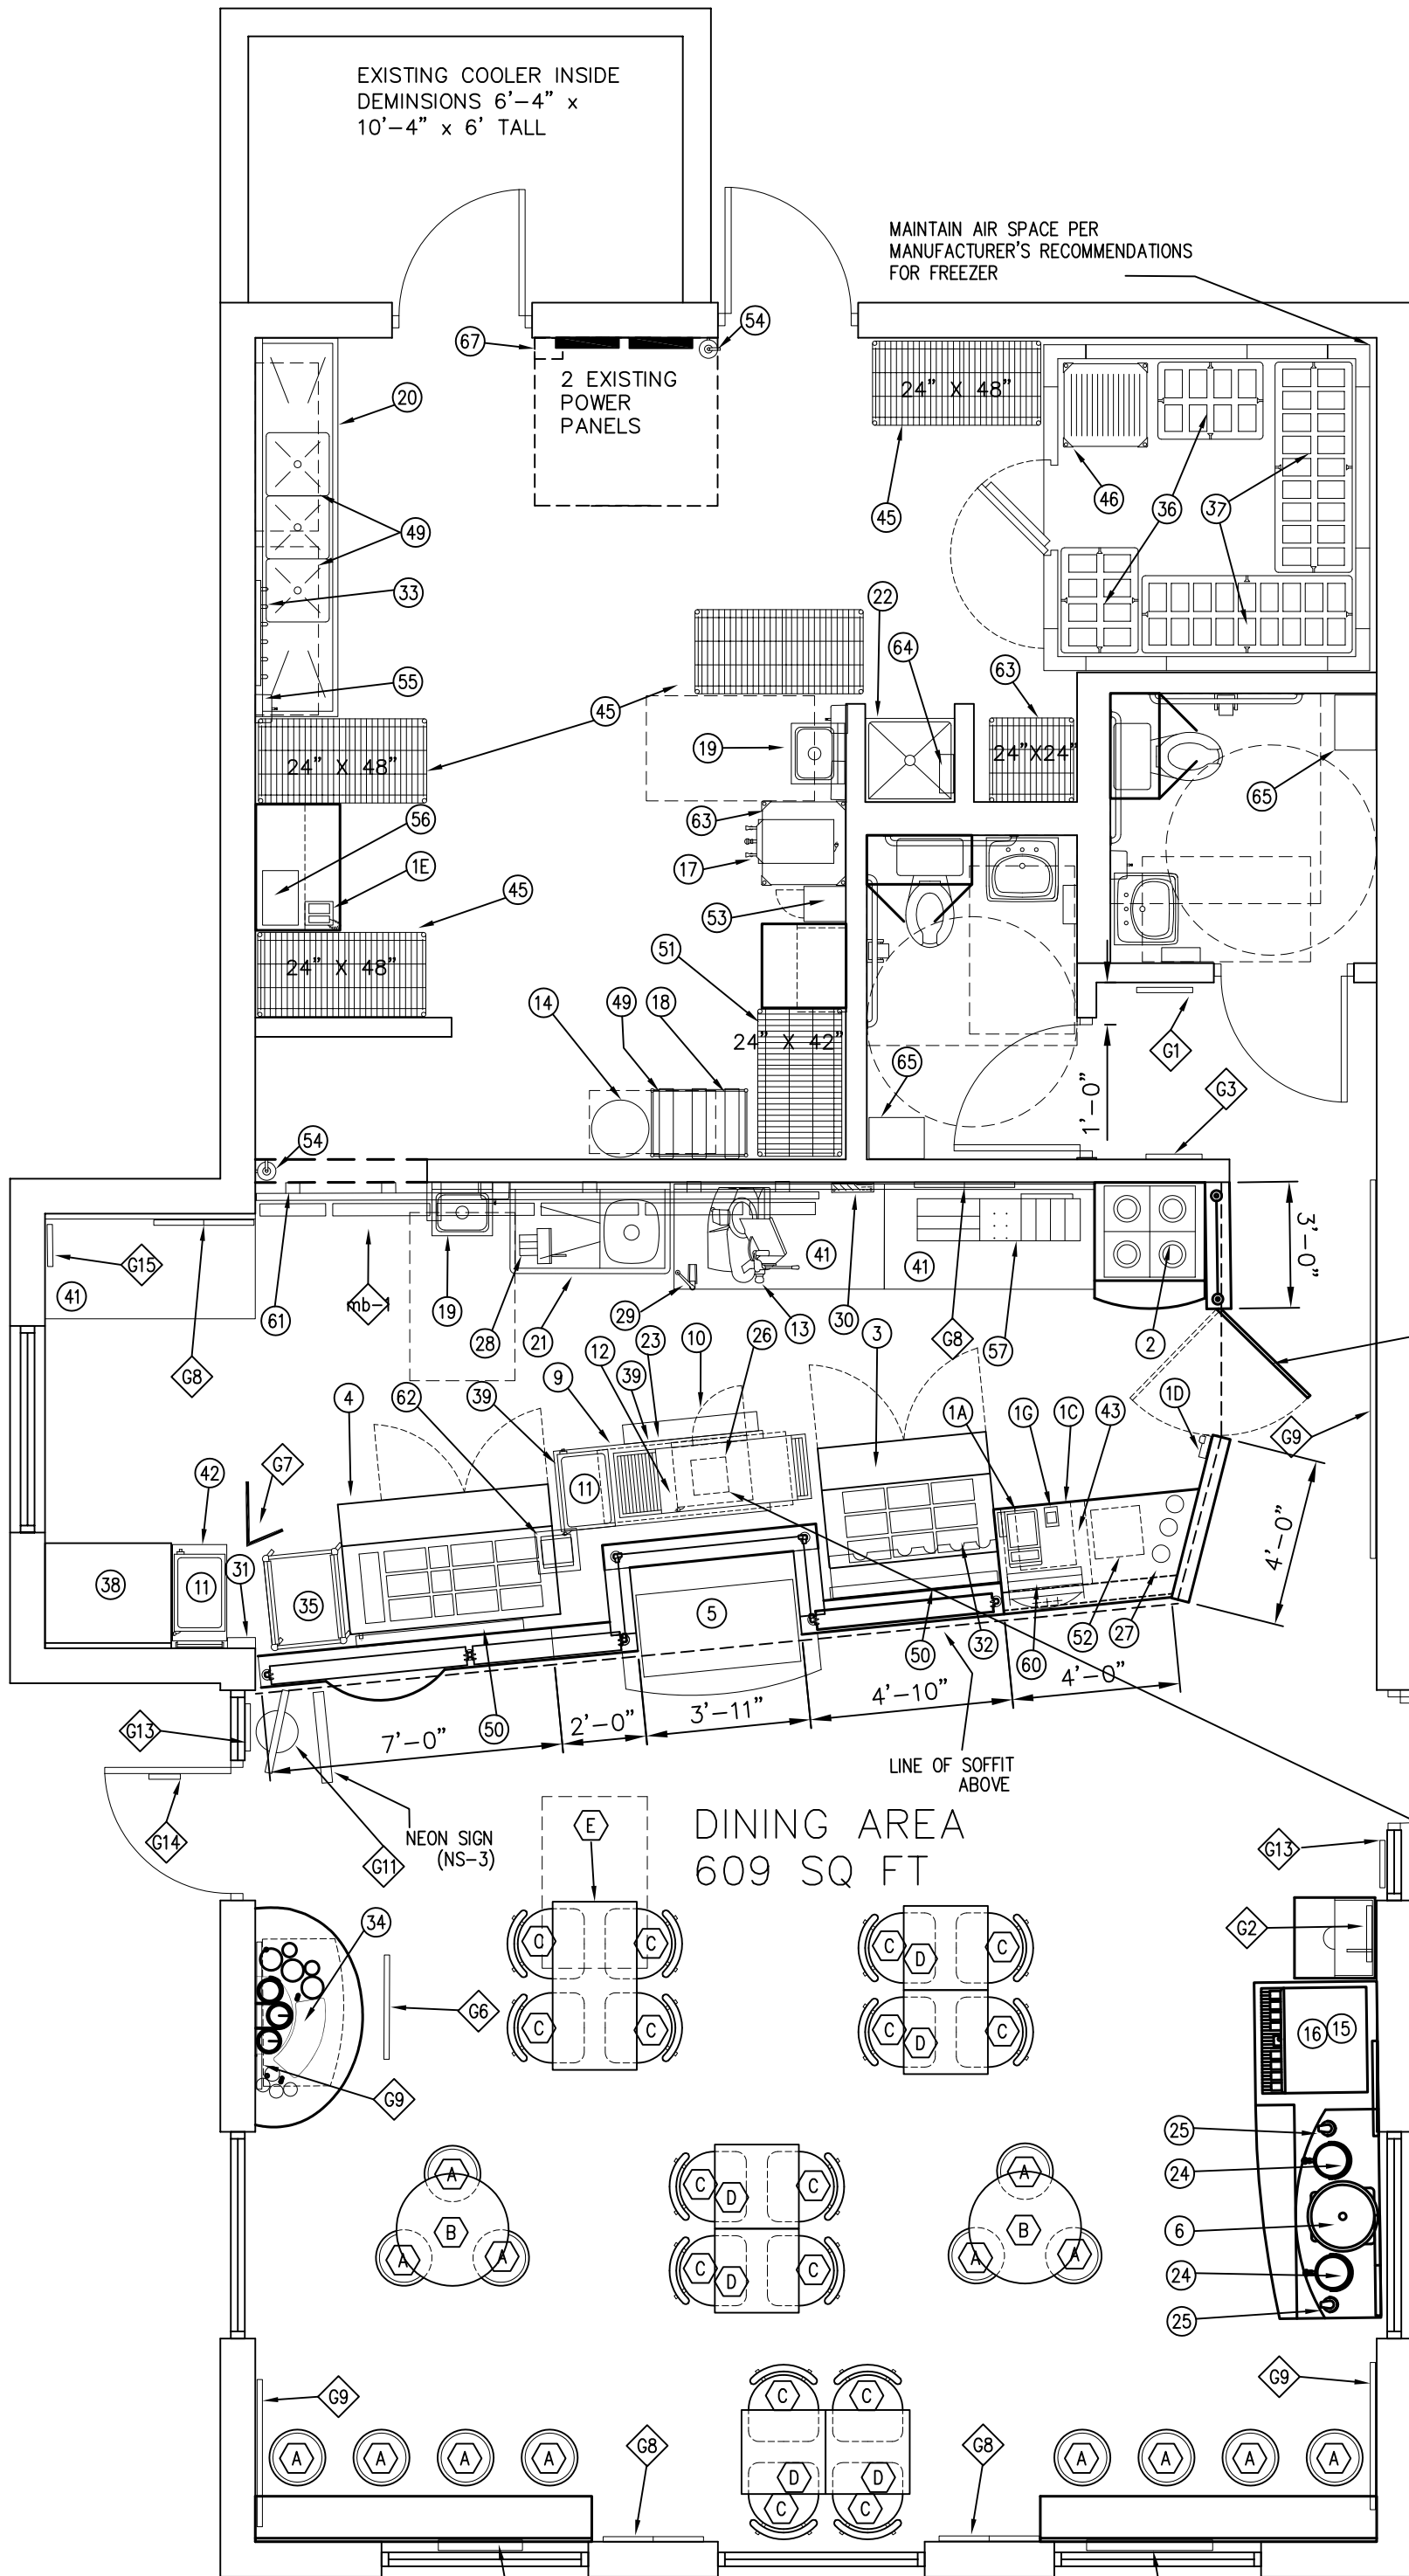

(NS-2)
NEON SIGN

(NS-1)
NEON SIGN