


32'-0"

QUIZNO'S
BREAUX BRIDGE
CENTRE

s the

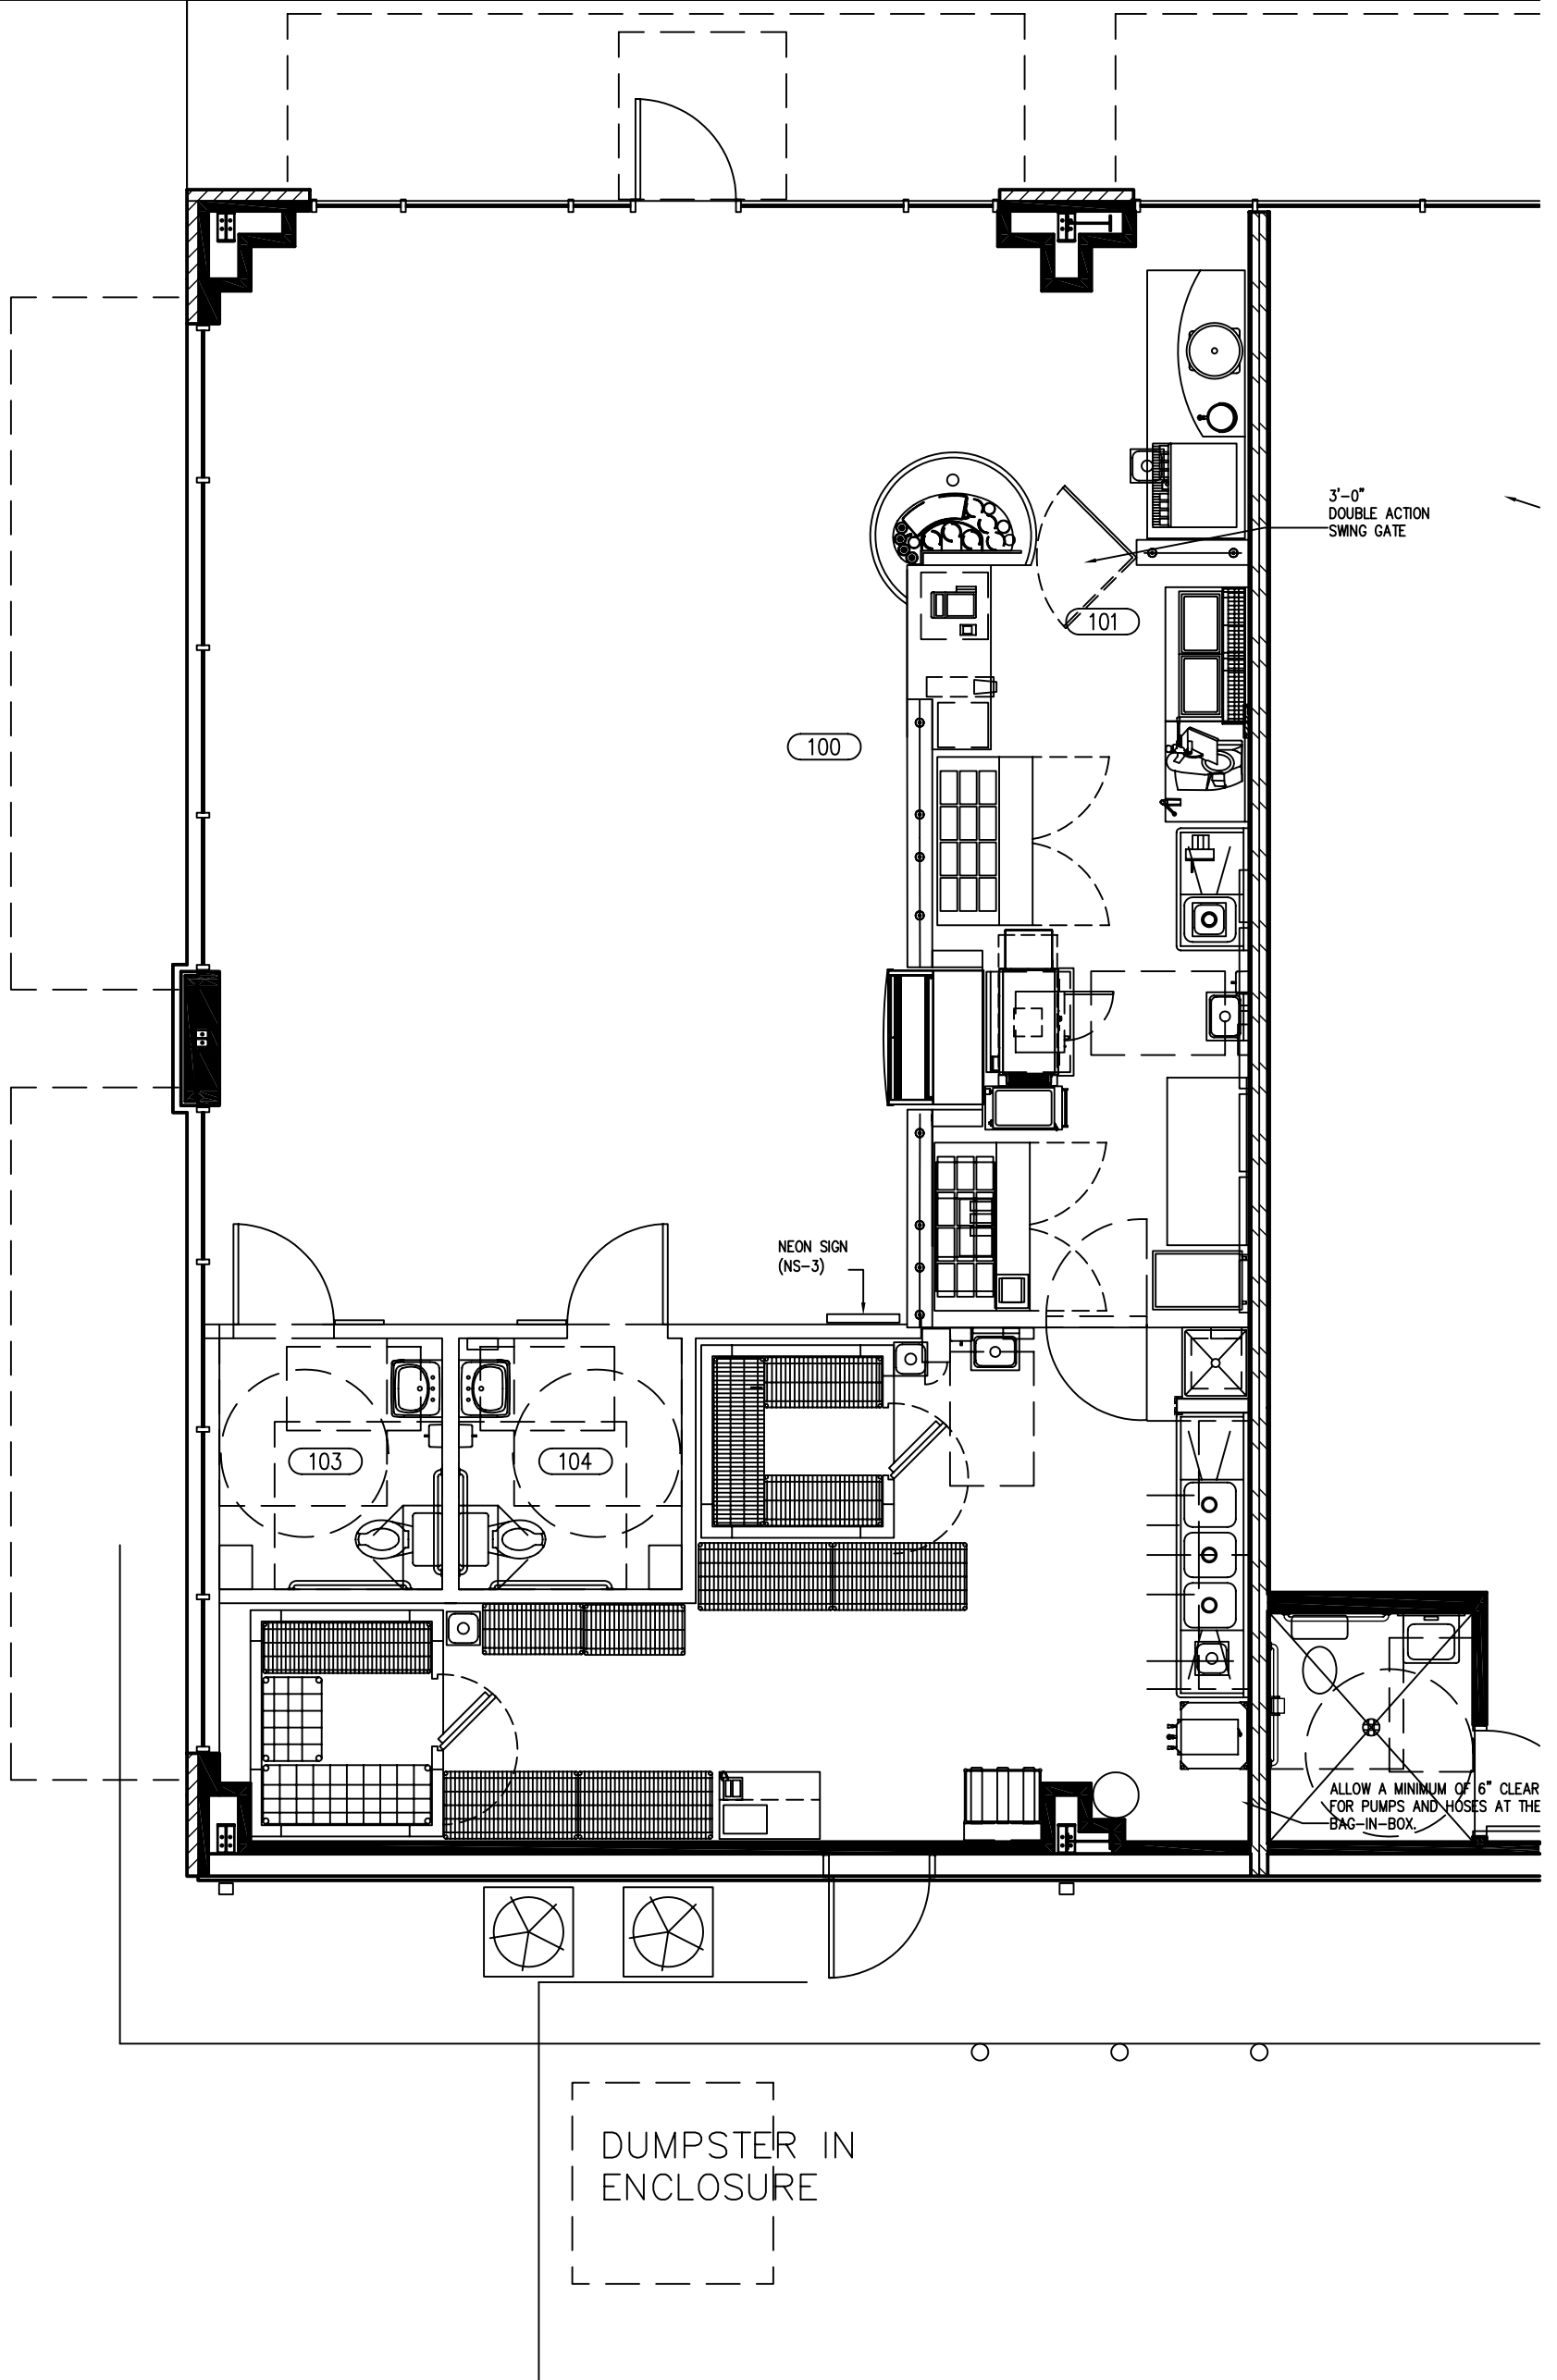

3'-0"
DOUBLE ACTION
SWING GATE

101

100

NEON SIGN
(NS-3)

103

104

ALLOW A MINIMUM OF 6" CLEAR
FOR PUMPS AND HOSES AT THE
BAG-IN-BOX.

DUMPSTER IN
ENCLOSURE