




1 INTERIOR ELEVATION  
SCALE: 3/8"=1'-0"

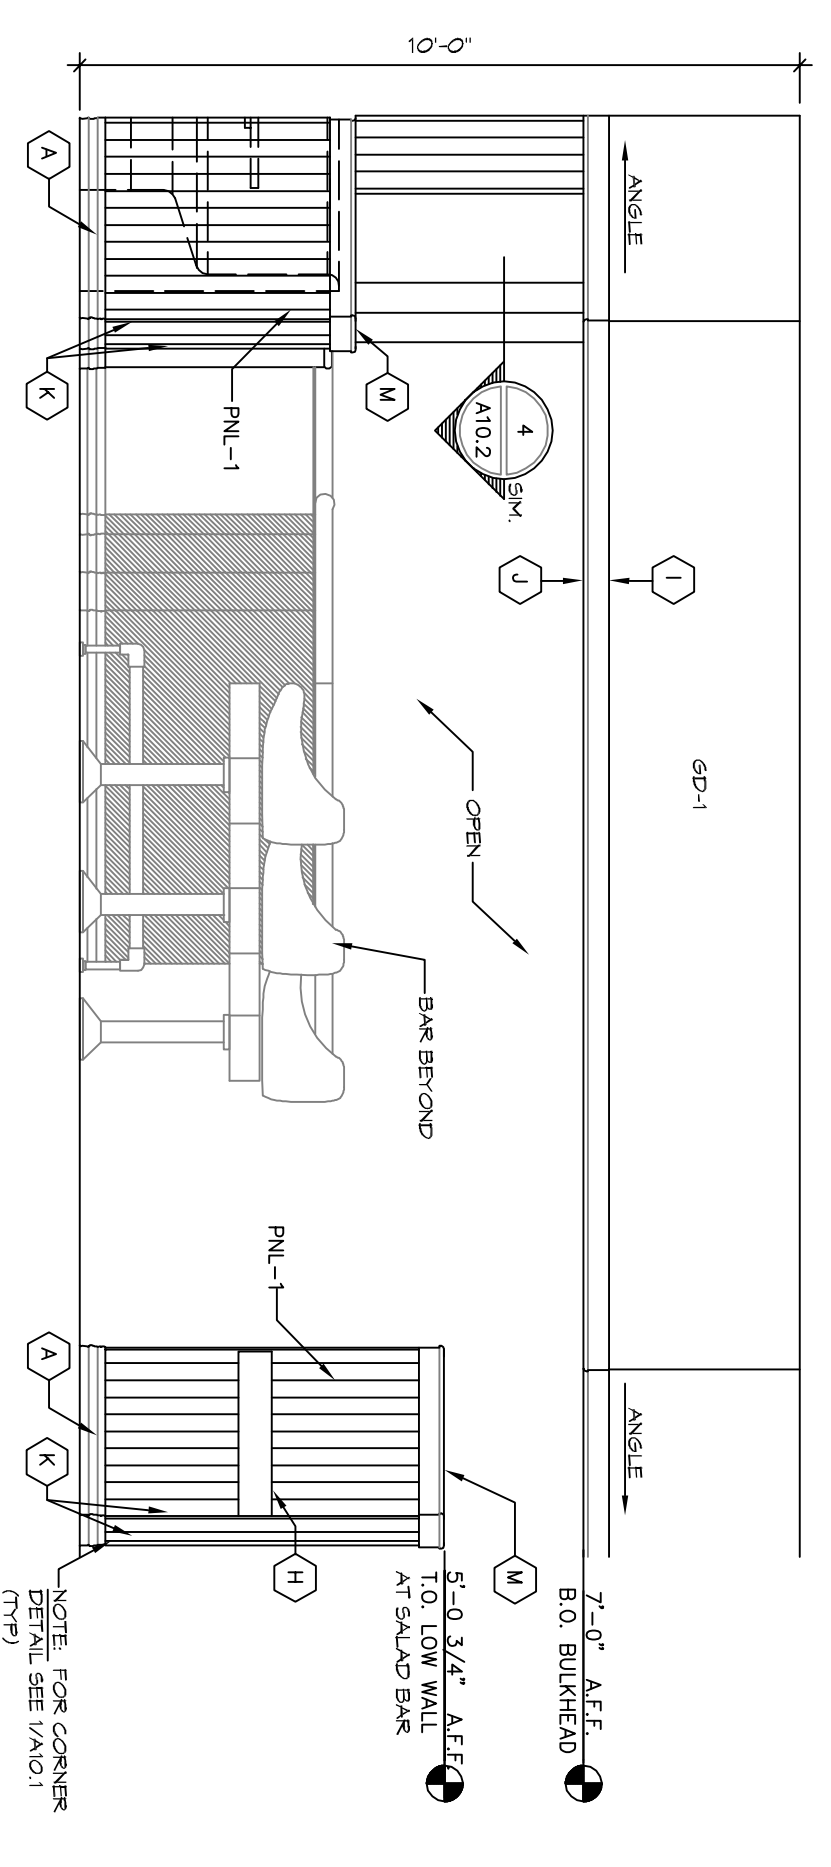


2 INTERIOR ELEVATION  
SCALE: 3/8"=1'-0"

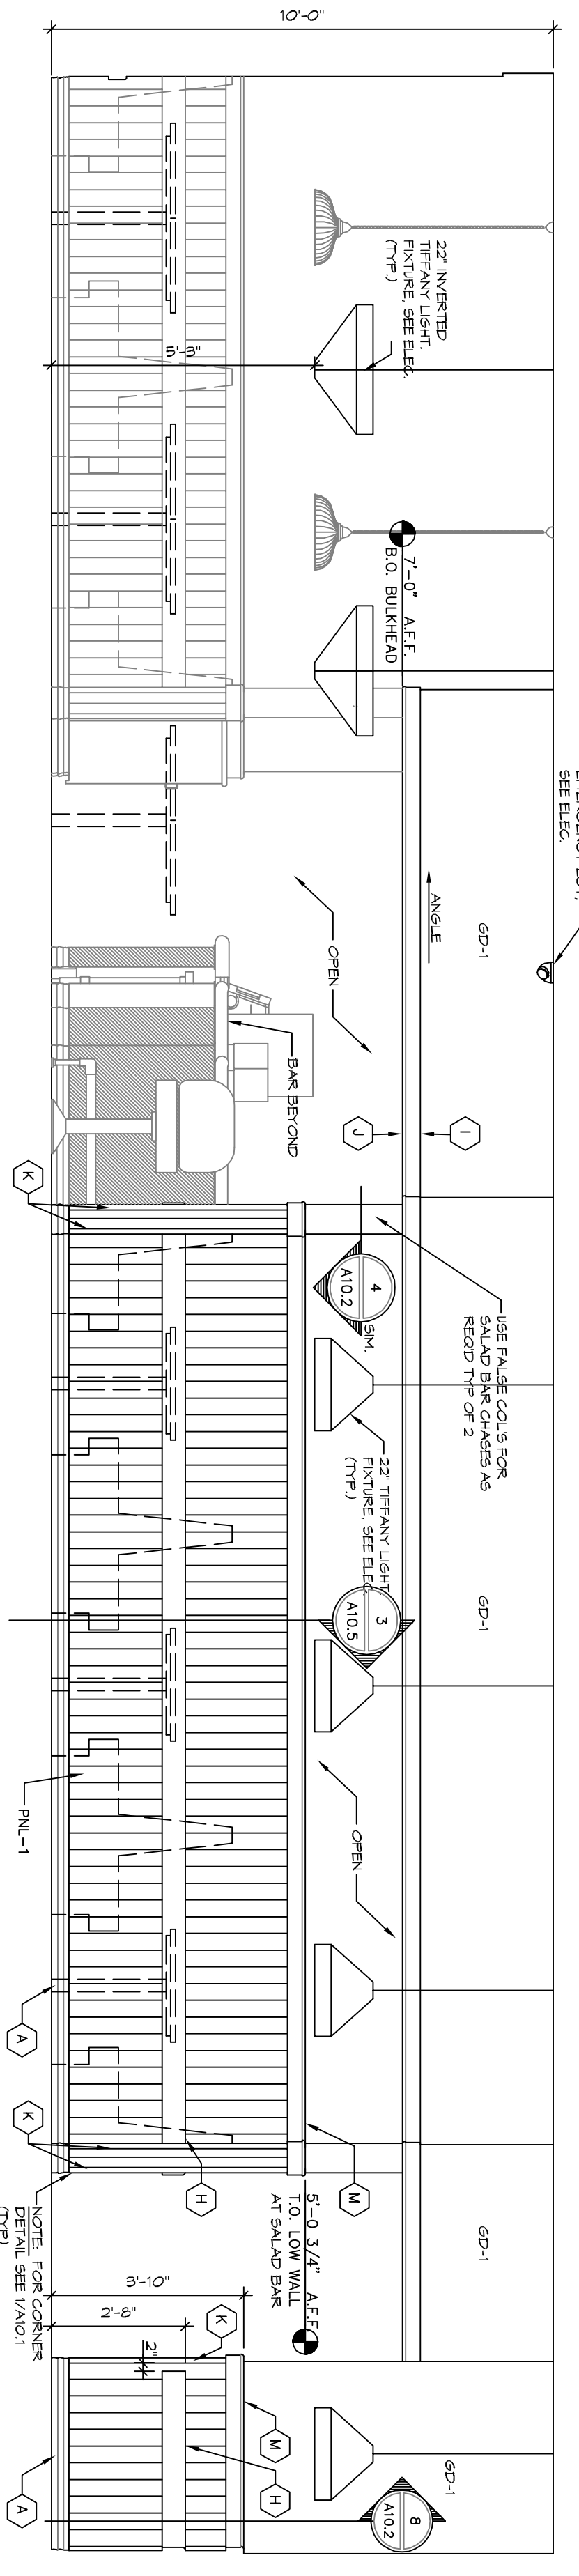


3 INTERIOR ELEVATION  
SCALE: 3/8"=1'-0"

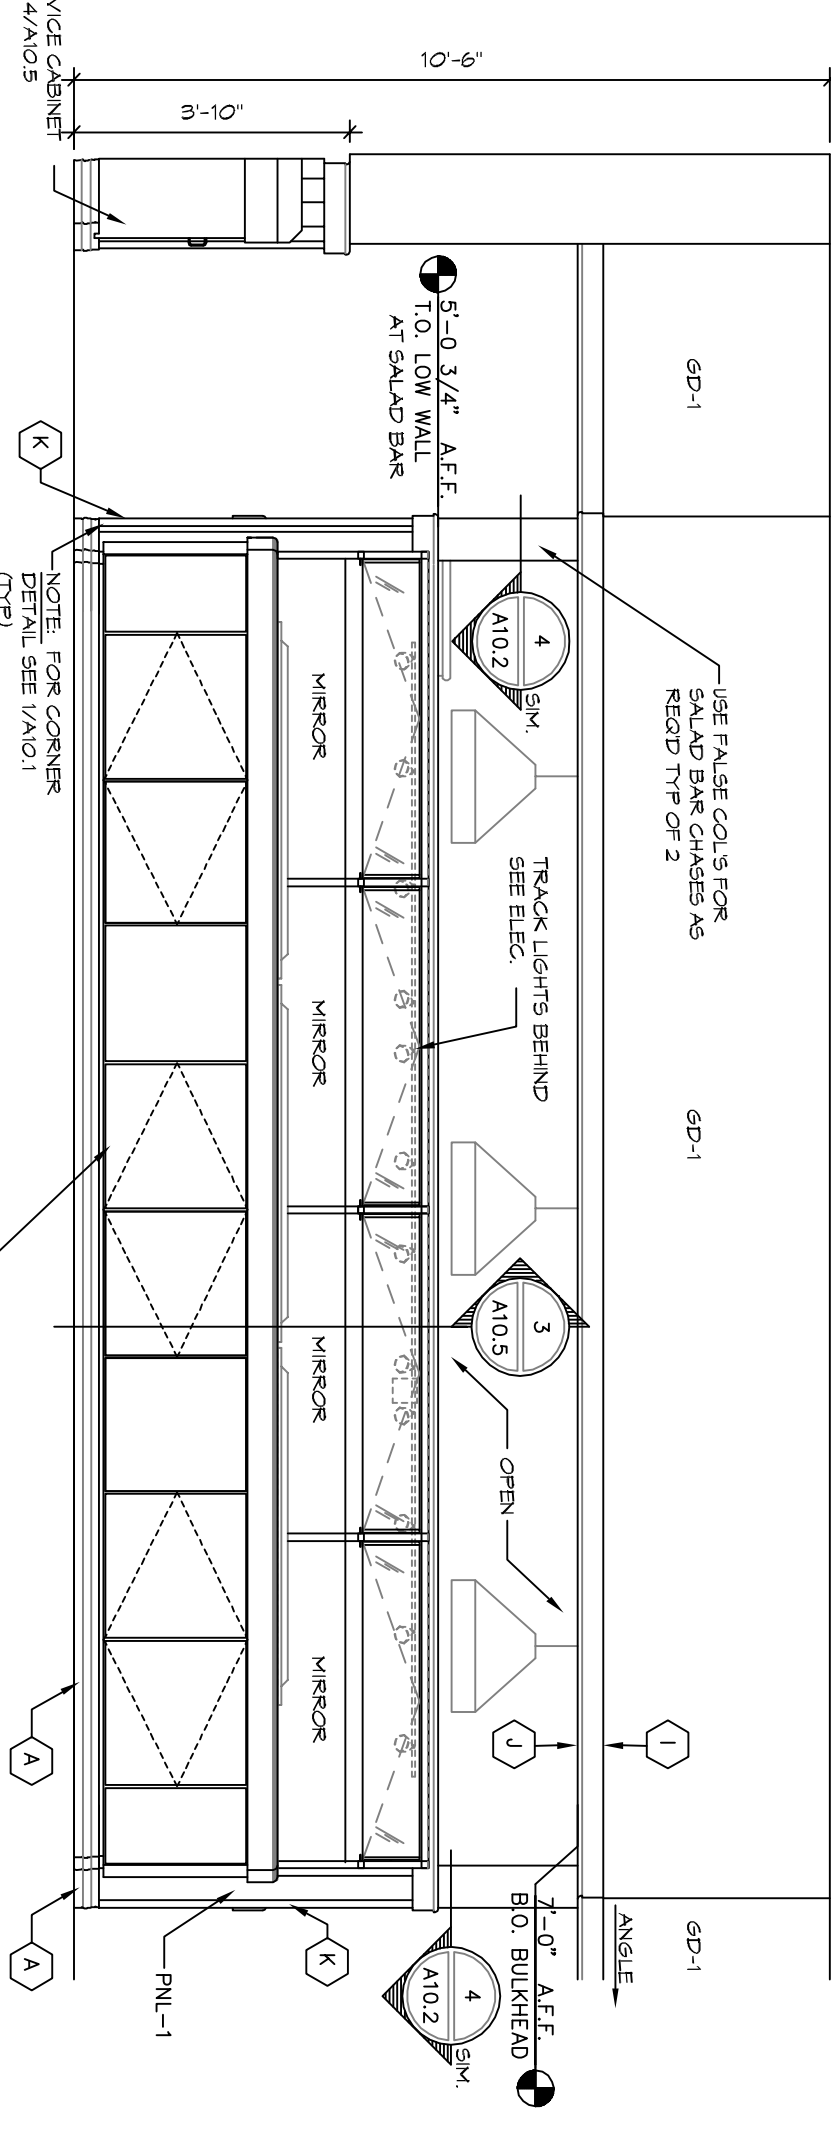


4 INTERIOR ELEVATION  
SCALE: 3/8"=1'-0"

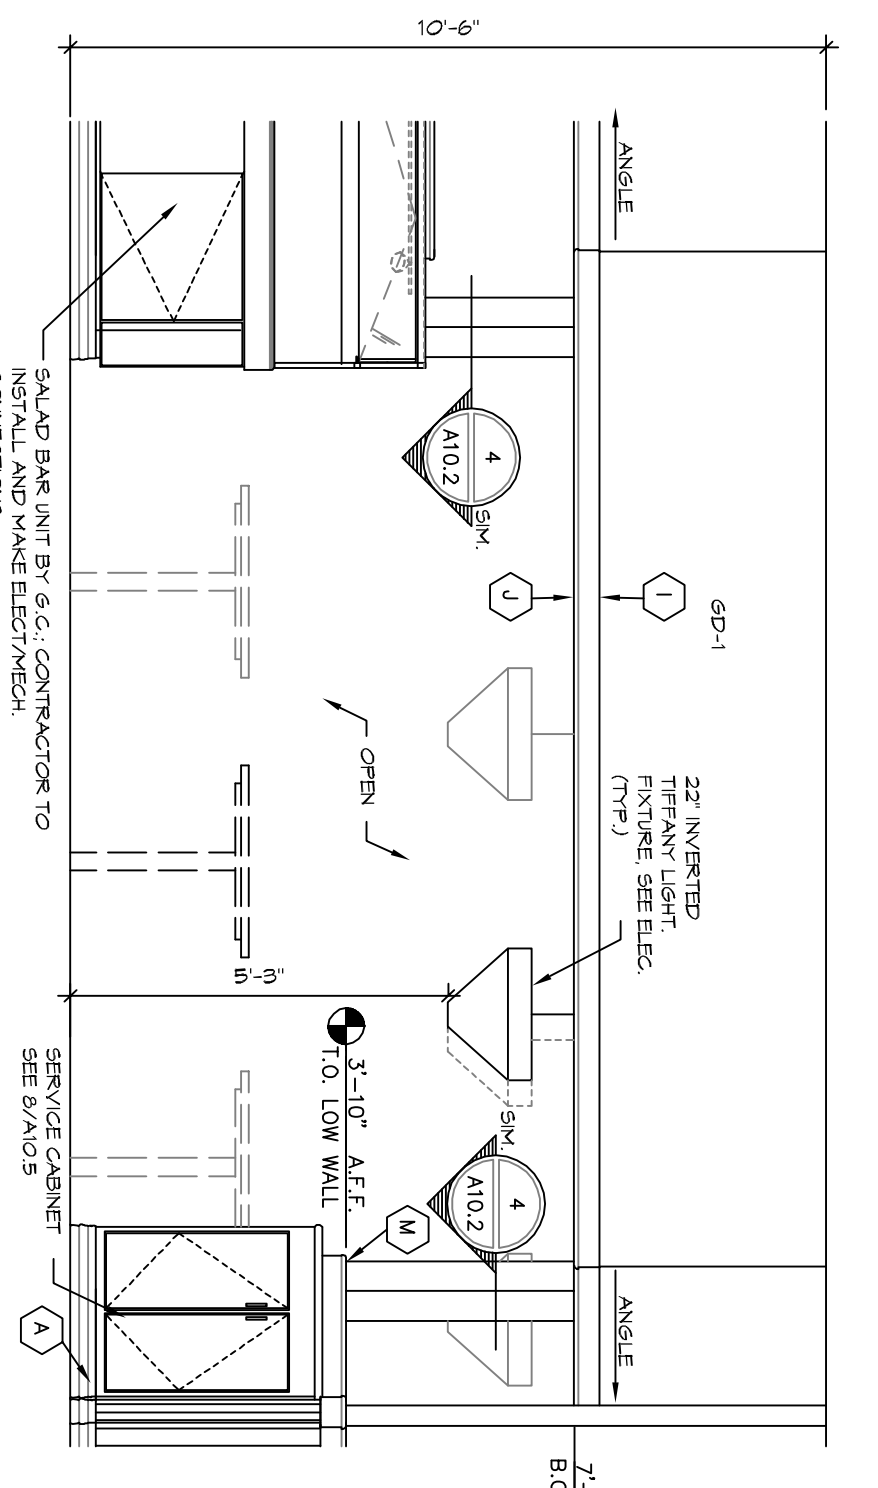


5 INTERIOR ELEVATION  
SCALE: 3/8"=1'-0"

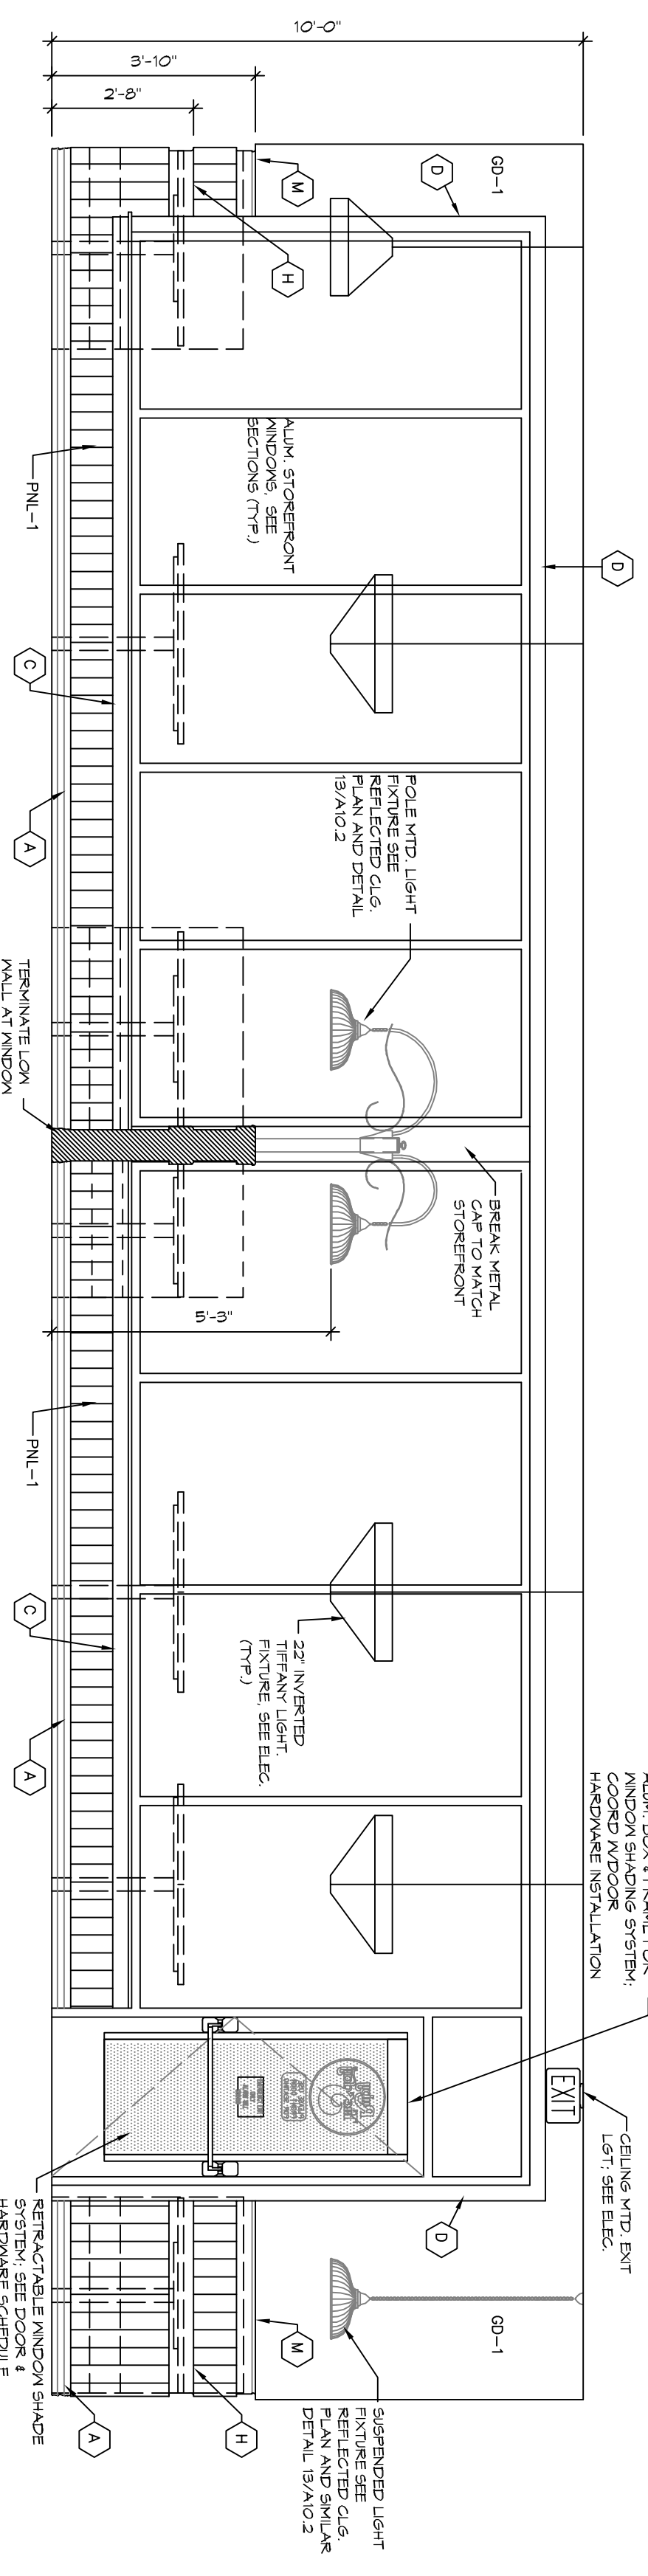

6 INTERIOR ELEVATION  
SCALE: 3/8"=1'-0"

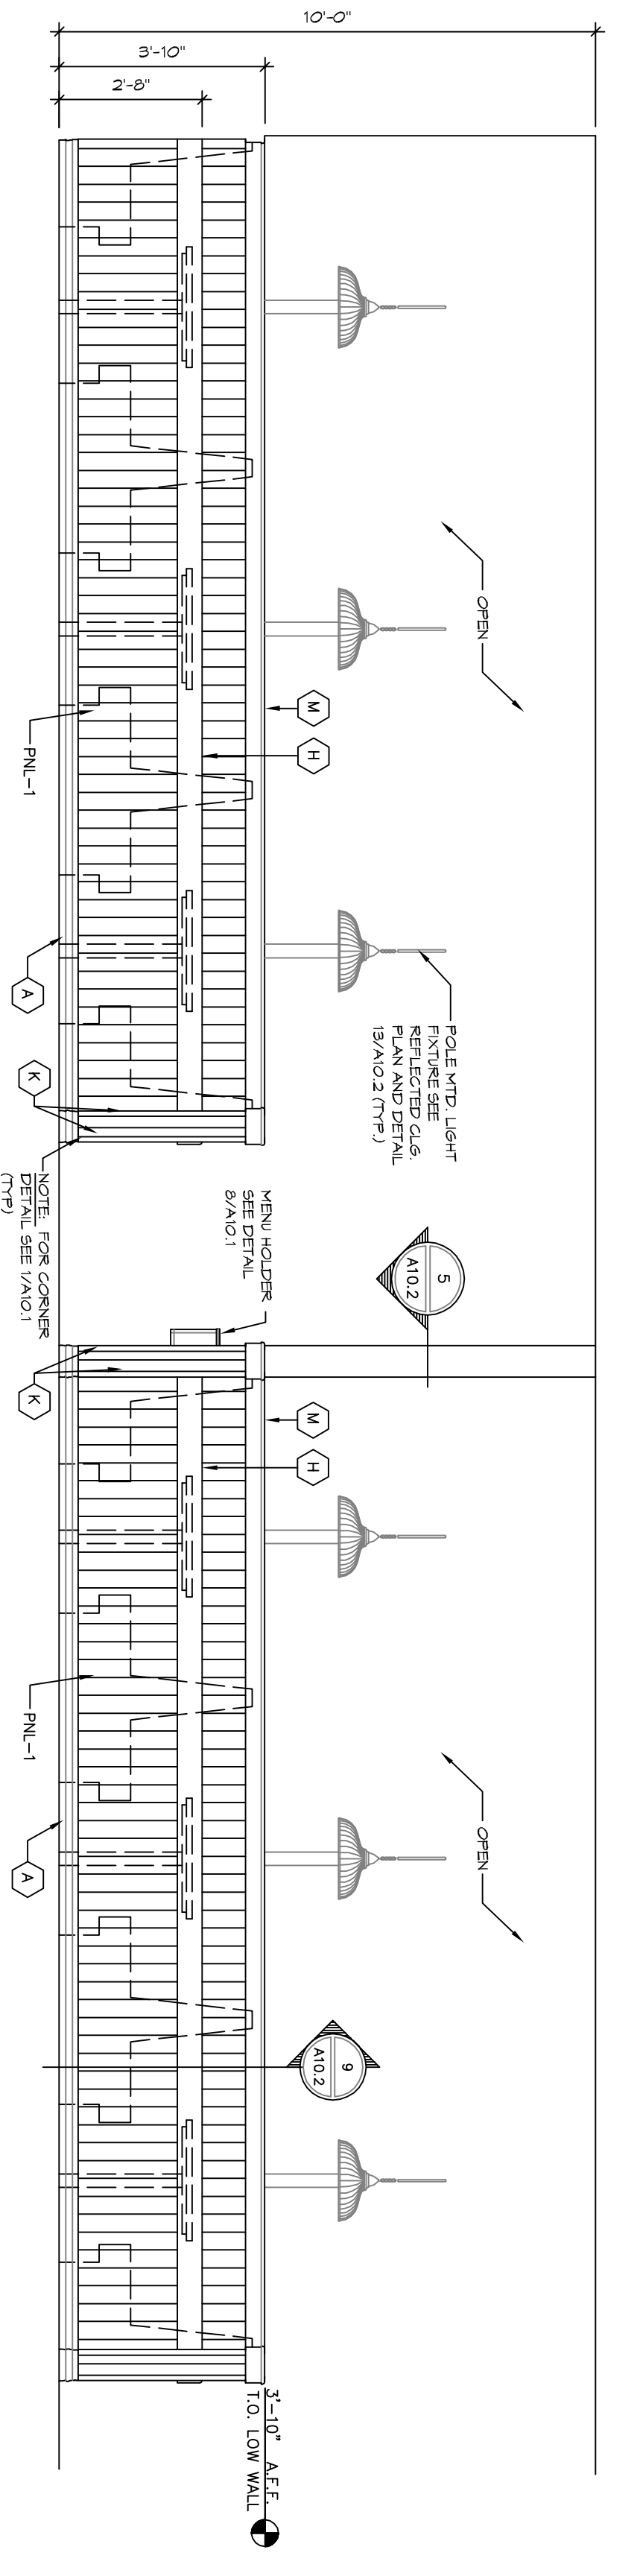

7 INTERIOR ELEVATION  
SCALE: 3/8"=1'-0"

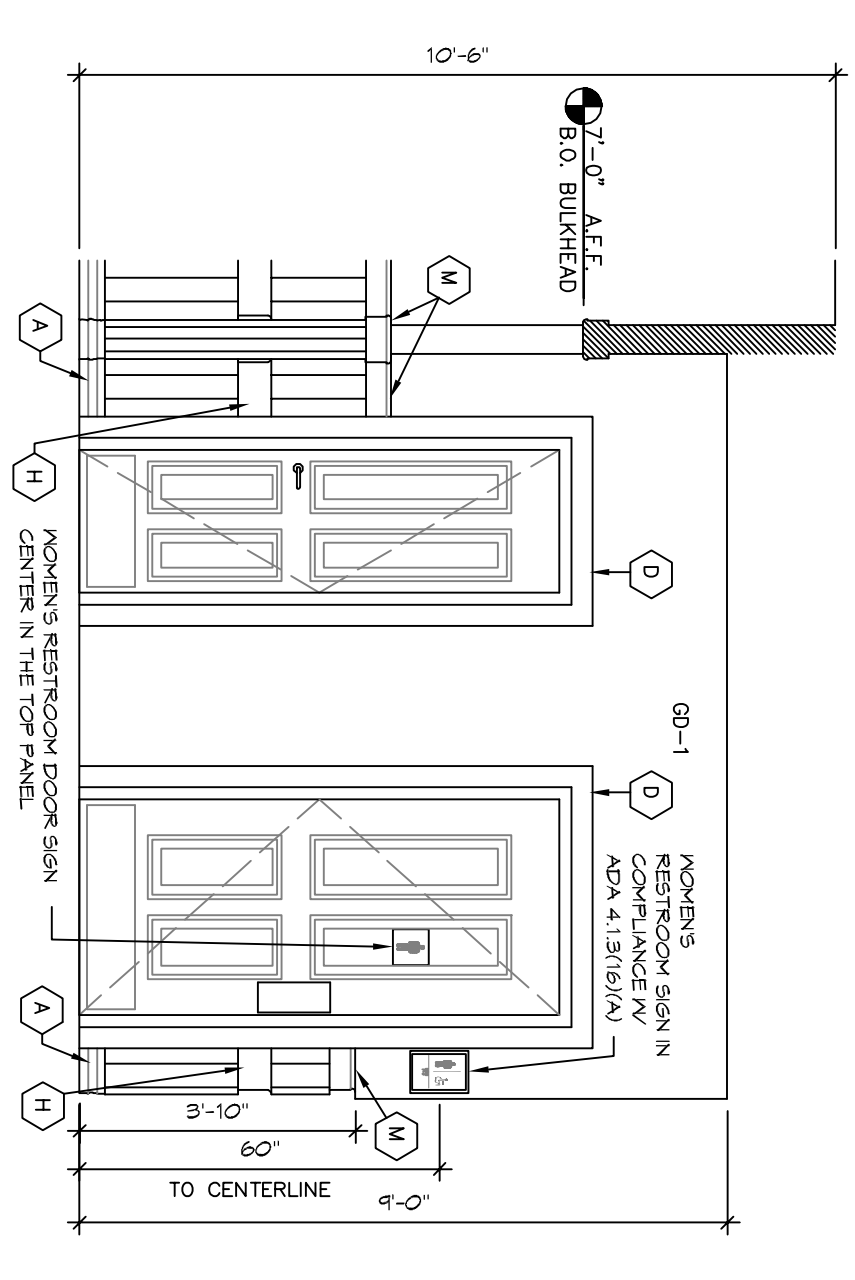

8 INTERIOR ELEVATION  
SCALE: 3/8"=1'-0"

NOTES	
1.	ALL BOOTH BACKS ARE TO BE 42" HIGH
2.	REFER TO A1 FOR FINISH DEFINITIONS
3.	REFER TO A10.1 FOR FINISH DEFINITIONS

INTERIOR ELEVATIONS