

ROOM LEGEND				UNIT A 2ND FLOOR	
ROOM NO.	ROOM NAME	AREA	CLNG HT		
2011	GUIDANCE RECEPTION	267 SF	10'-0"		
2011C	OFFICE A	133 SF	10'-0"		
2011D	OFFICE A	133 SF	10'-0"		
2011E	OFFICE A	134 SF	10'-0"		
2011F	CLOSET	15 SF	10'-0"		
2011G	RESTROOM	55 SF	10'-0"		
2011H	STORAGE	47 SF	10'-0"		
2013	GRADE 4 CLASSROOM	850 SF	10'-0"		
2015	GRADE 4 CLASSROOM	848 SF	10'-0"		
2017	GRADE 4 CLASSROOM	842 SF	10'-0"		
2018	GRADE 5 CLASSROOM	851 SF	10'-0"		
2019	CUSTODIAL	37 SF	EXPOSED		
2020	GRADE 5 CLASSROOM	855 SF	10'-0"		
2021	BOYS RESTROOM	215 SF	10'-0"		
2022	GRADE 5 CLASSROOM	851 SF	10'-0"		
2023	GIRLS RESTROOM	215 SF	10'-0"		
C2001	CORRIDOR	1169 SF	10'-0"		
C2002	CORRIDOR	129 SF	9'-4"		
E2016	ELECTRICAL	183 SF	EXPOSED		
M2011	MECHANICAL	16 SF	EXPOSED		
M2015	MECHANICAL	35 SF	EXPOSED		
M2018	MECHANICAL	21 SF	EXPOSED		
M2020	MECHANICAL	35 SF	EXPOSED		
S202	STAIR	316 SF	VARIES		
T2014	TECHNOLOGY	76 SF	10'-0"		

ROOM LEGEND				UNIT B 2ND FLOOR	
ROOM NO.	ROOM NAME	AREA	CLNG HT		
2001	GRADE 2 CLASSROOM	856 SF	10'-0"		
2002	GRADE 2 CLASSROOM	854 SF	10'-0"		
2003	GRADE 2 CLASSROOM	836 SF	10'-0"		
2004	EXPLORATION	849 SF	10'-0"		
2005	GRADE 3 CLASSROOM	849 SF	10'-0"		
2006	OFFICE A	118 SF	10'-0"		
2007	GRADE 3 CLASSROOM	839 SF	10'-0"		
2008	TEACHER CENTER	234 SF	10'-0"		
2008A	STORAGE	97 SF	10'-0"		
2009	GRADE 3 CLASSROOM	851 SF	10'-0"		
2010	ART	1248 SF	10'-0"		
2010A	STORAGE	116 SF	10'-0"		
2010B	KILN	102 SF	10'-0"		
2011A	RECORDS	156 SF	10'-0"		
2011B	OFFICE B	178 SF	10'-0"		
2012	SPEECH	187 SF	10'-0"		
2024	MEN	50 SF	10'-0"		
2028	WOMEN	54 SF	10'-0"		
C2001	CORRIDOR	1433 SF	10'-0"		
C2008	CORRIDOR	104 SF	10'-0"		
E2005	ELECTRICAL	5 SF	EXPOSED		
E2028	ELECTRICAL	97 SF	EXPOSED		
M2001	MECHANICAL	35 SF	EXPOSED		
M2002	MECHANICAL	35 SF	EXPOSED		
M2005	MECHANICAL	35 SF	EXPOSED		
M2008	MECHANICAL	27 SF	EXPOSED		
M2009	MECHANICAL	35 SF	EXPOSED		
S201	STAIR	316 SF	VARIES		

ROOM LEGEND				UNIT C 2ND FLOOR	
ROOM NO.	ROOM NAME	AREA	CLNG HT		
2025	CHOIR (VOCAL)	1199 SF	VARIES		
2025A	DIRECTOR'S OFFICE	110 SF	10'-0"		
2025B	CHAIR STORAGE	199 SF	10'-0"		
2025C	PRACTICE	67 SF	10'-0"		
2025D	STORAGE	69 SF	10'-0"		
2027	MUSIC (INSTRUMENTAL)	1199 SF	VARIES		
2027A	DIRECTOR'S OFFICE	137 SF	10'-0"		
2027B	RISER STORAGE	195 SF	10'-0"		
2027C	INSTRUMENT STORAGE	198 SF	10'-0"		
2027D	PRACTICE	67 SF	10'-0"		
2027E	STORAGE	68 SF	10'-0"		
2029	FAMILY RESTROOM	59 SF	10'-0"		
2029A	SHOWER	39 SF	10'-0"		
2030	MEDIA CENTER	3379 SF	VARIES		
2030A	WORKROOM/OFFICE	299 SF	10'-0"		
2030B	TEACHER REFERENCE ROOM	161 SF	10'-0"		
2030C	RESTROOM	53 SF	10'-0"		
C2003	CORRIDOR	1194 SF	10'-0"		
E2	ELEVATOR	48 SF	-		
S203	STAIR	342 SF	VARIES		
S204	STAIR	315 SF	VARIES		


ROOM LEGEND				UNIT D 2ND FLOOR	
ROOM NO.	ROOM NAME	AREA	CLNG HT		
E2031B	ELECTRICAL	372 SF	EXPOSED		
M2031	MECHANICAL	2560 SF	EXPOSED		
M2031A	BOILER ROOM	116 SF	EXPOSED		

SIGNAGE GENERAL NOTES


- A. RSD RESERVES THE RIGHT TO CHANGE THE ROOM NUMBERS DURING THE SHOP DRAWING REVIEW.
- B. REFER TO SIGNAGE PLAN (A1.66 THRU A1.69) FOR SIGNAGE TEXT, LOCATIONS, QUANTITIES, SIGN TYPES, AND ADDITIONAL INFORMATION.
- C. MAXIMUM CAPACITY SIGNS OCCUPANT LOAD WILL BE ESTABLISHED BY THE INSPECTING OFFICER UPON FINAL INSPECTION. THUS, PROVIDE (4) MAXIMUM CAPACITY SIGNS. SIGNS SHALL COMPLY WITH IBC 2009, SECTION 1004.3.
- D. "F" REPRESENTS A NON-SMOKING SIGN (TOTAL OF 2). NON-SMOKING SIGNS ARE ONLY REFERENCED ON THE SIGNAGE PLAN.
- E. SIGN TYPE "D" COPY SHALL BE "EXIT #1" AT EXTERIOR DOORS SHALL BE NUMBER 1 THRU 17.
- F. REFER TO EXTERIOR BUILDING ELEVATIONS FOR BUILDING LETTERS.
- H. REFER TO MOUNTING HEIGHTS (A4.00) FOR ADDITIONAL INFORMATION ABOUT INSTALLATION/LOCATIONS.

MAXIMUM CAPACITY LEGEND

SIGN TEXT	CAPACITY	LOCATION	
M1	MAXIMUM CAPACITY	T.B.D	1032: GYMNASIUM
M2	MAXIMUM CAPACITY	T.B.D	1032B: STAGE
M3	MAXIMUM CAPACITY	T.B.D	1037: CAFETERIA
M4	MAXIMUM CAPACITY	T.B.D	2028: MEDIA CENTER

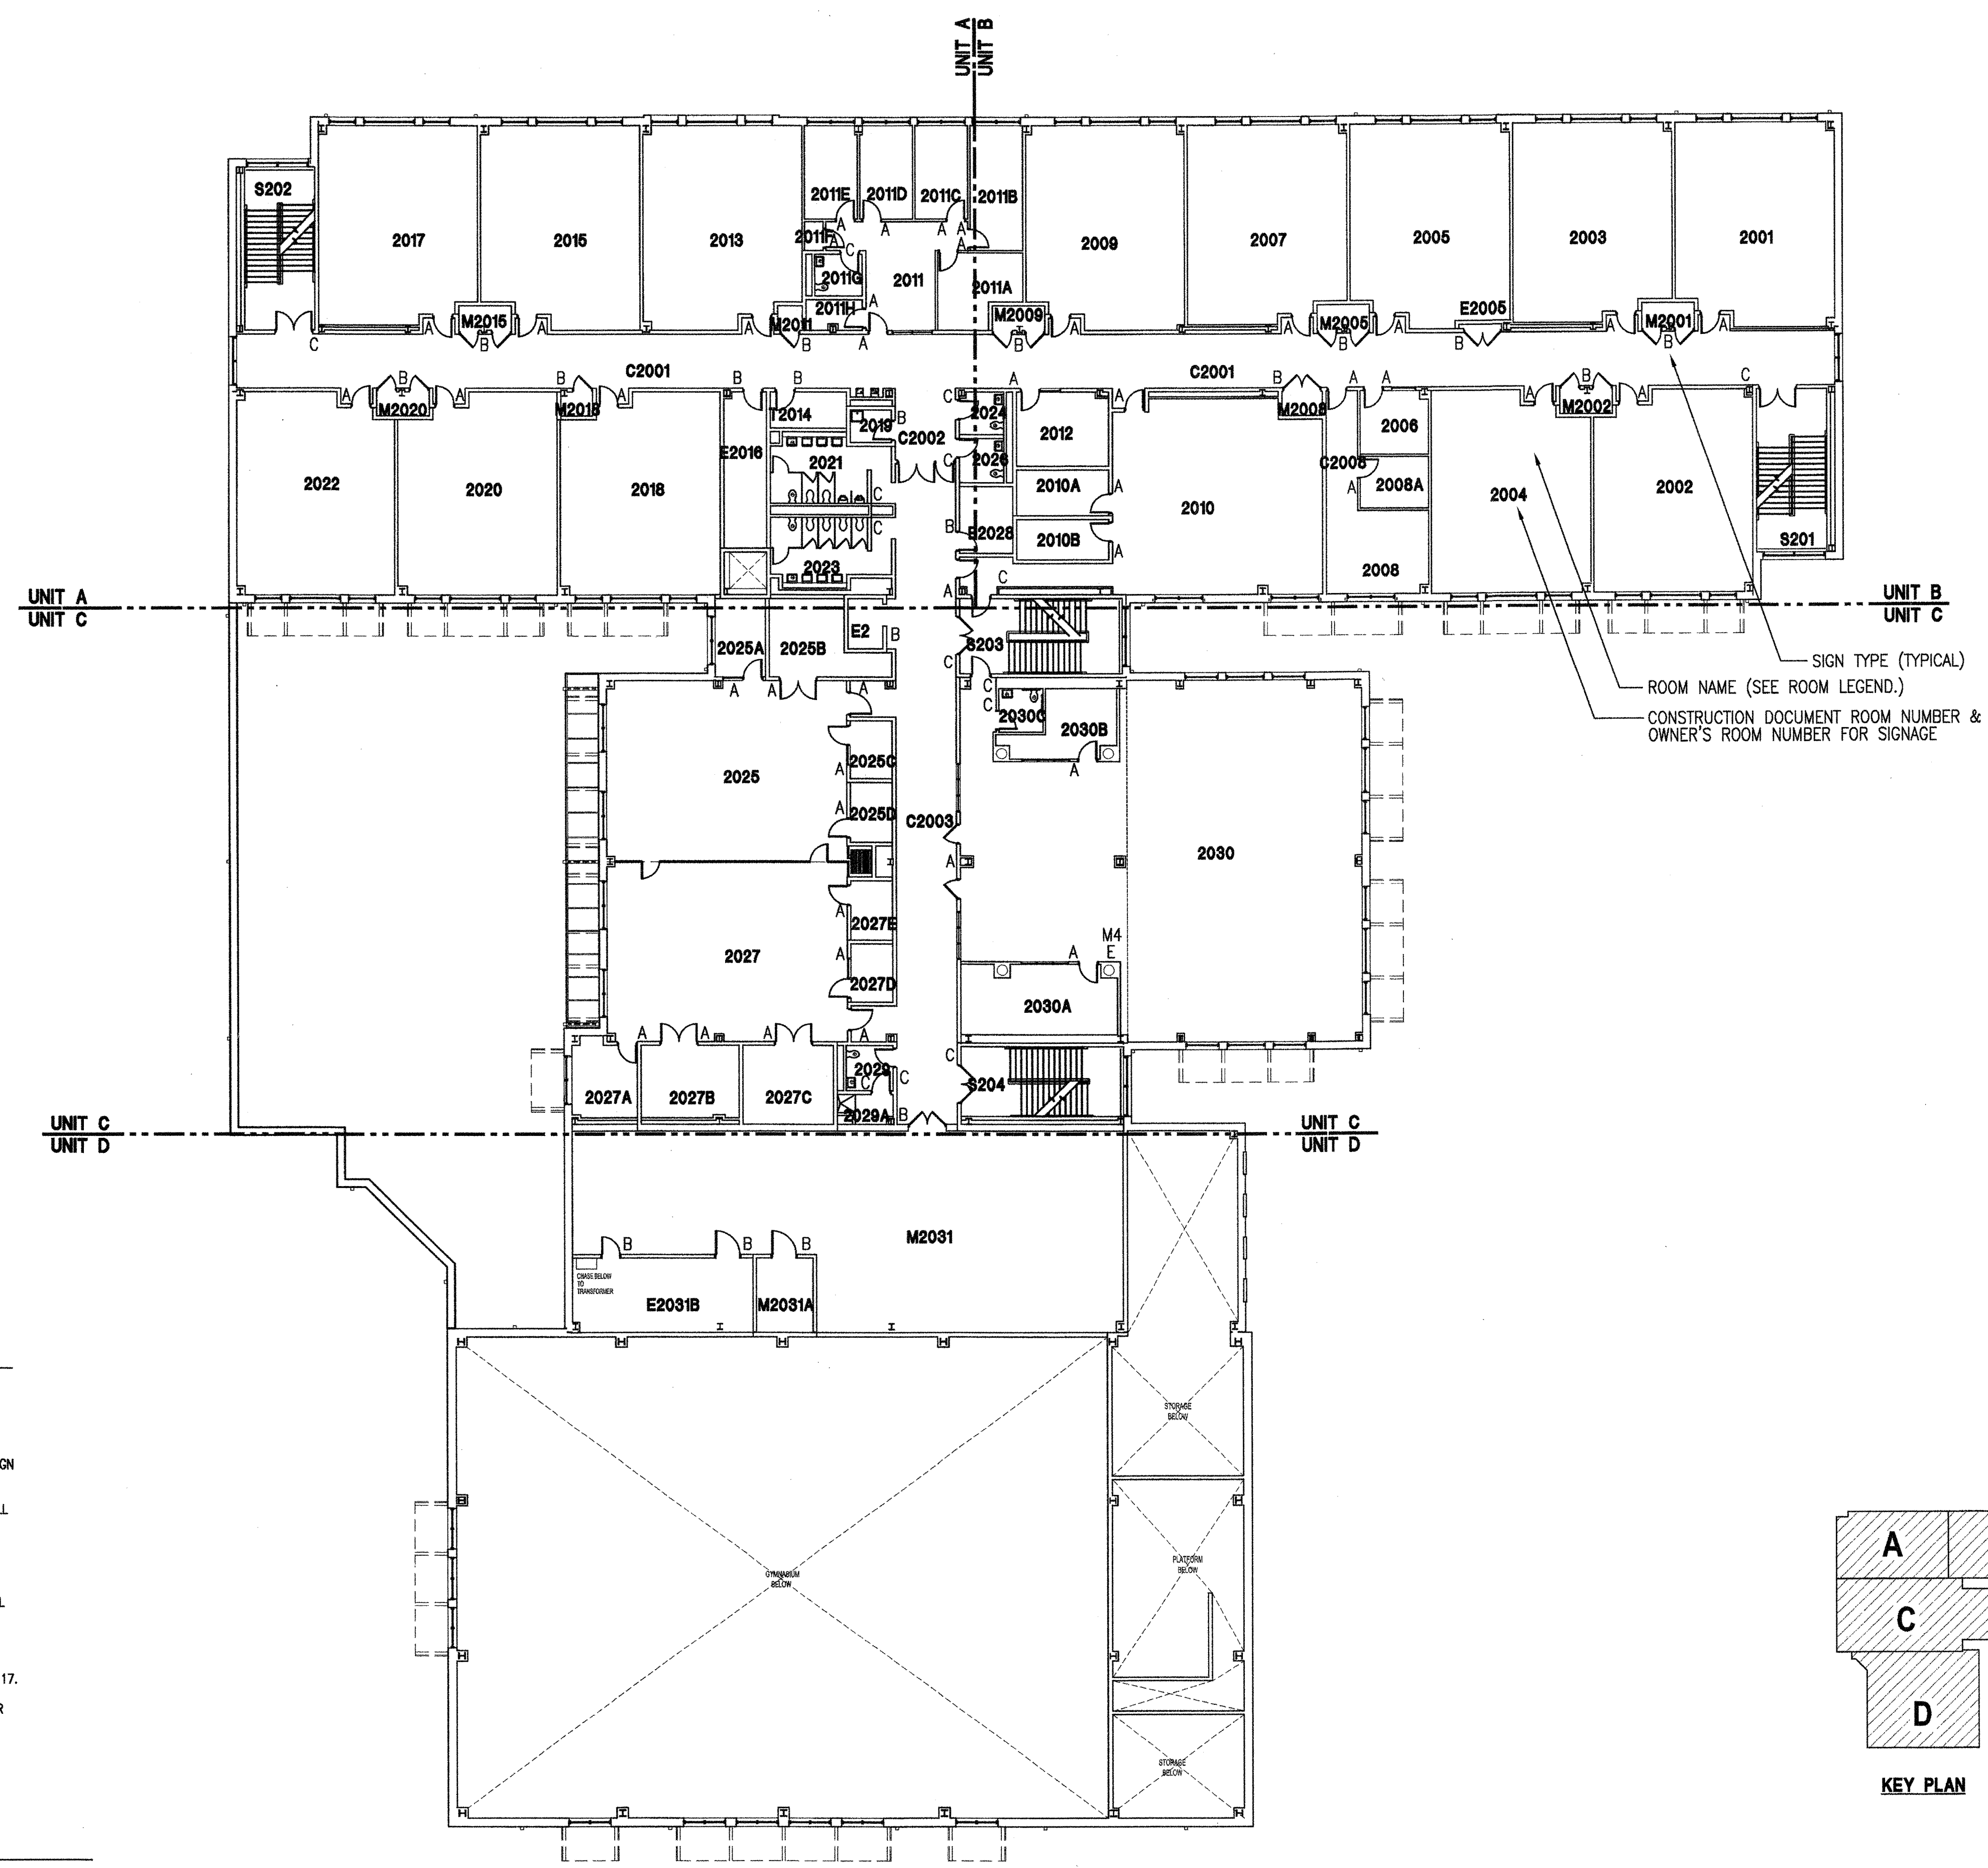

SIGN TYPE (TYPICAL)
ROOM NAME (SEE ROOM LEGEND.)
CONSTRUCTION DOCUMENT ROOM NUMBER & OWNER'S ROOM NUMBER FOR SIGNAGE

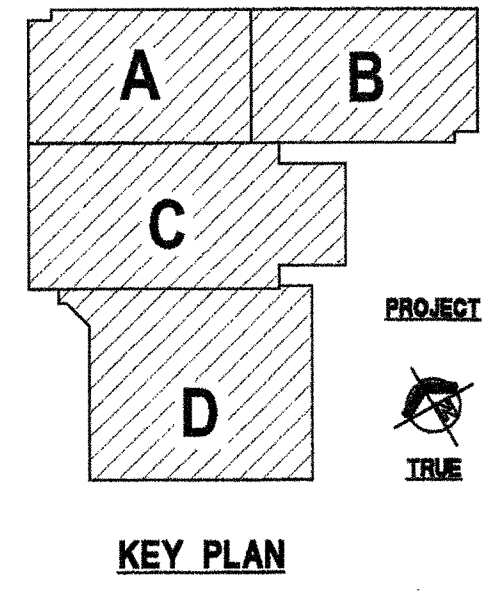

1 SIGNAGE PLAN - SECOND FLOOR
SCALE: 1/16" = 1'-0"



**NEW 3 SECTION ELEMENTARY SCHOOL
AT FISK-HOWARD SCHOOL
RECOVERY SCHOOL DISTRICT**

NEW ORLEANS, LOUISIANA 70119
211 S. LOPEZ STREET

DATE ISSUED: 7 DECEMBER, 2012
REVISED:
REVISED:
REVISED:
REVISED:
DRAWN BY: MKS
CHECKED BY:
PHASE:

BID DOCUMENTS

11085

TITLE:
**2ND FLOOR
SIGNAGE PLAN**

SHEET:

A1.67