



**NEW 3 SECTION ELEMENTARY SCHOOL
AT FISK-HOWARD SCHOOL
RECOVERY SCHOOL DISTRICT**

211 S. LOPEZ STREET NEW ORLEANS, LOUISIANA 70119

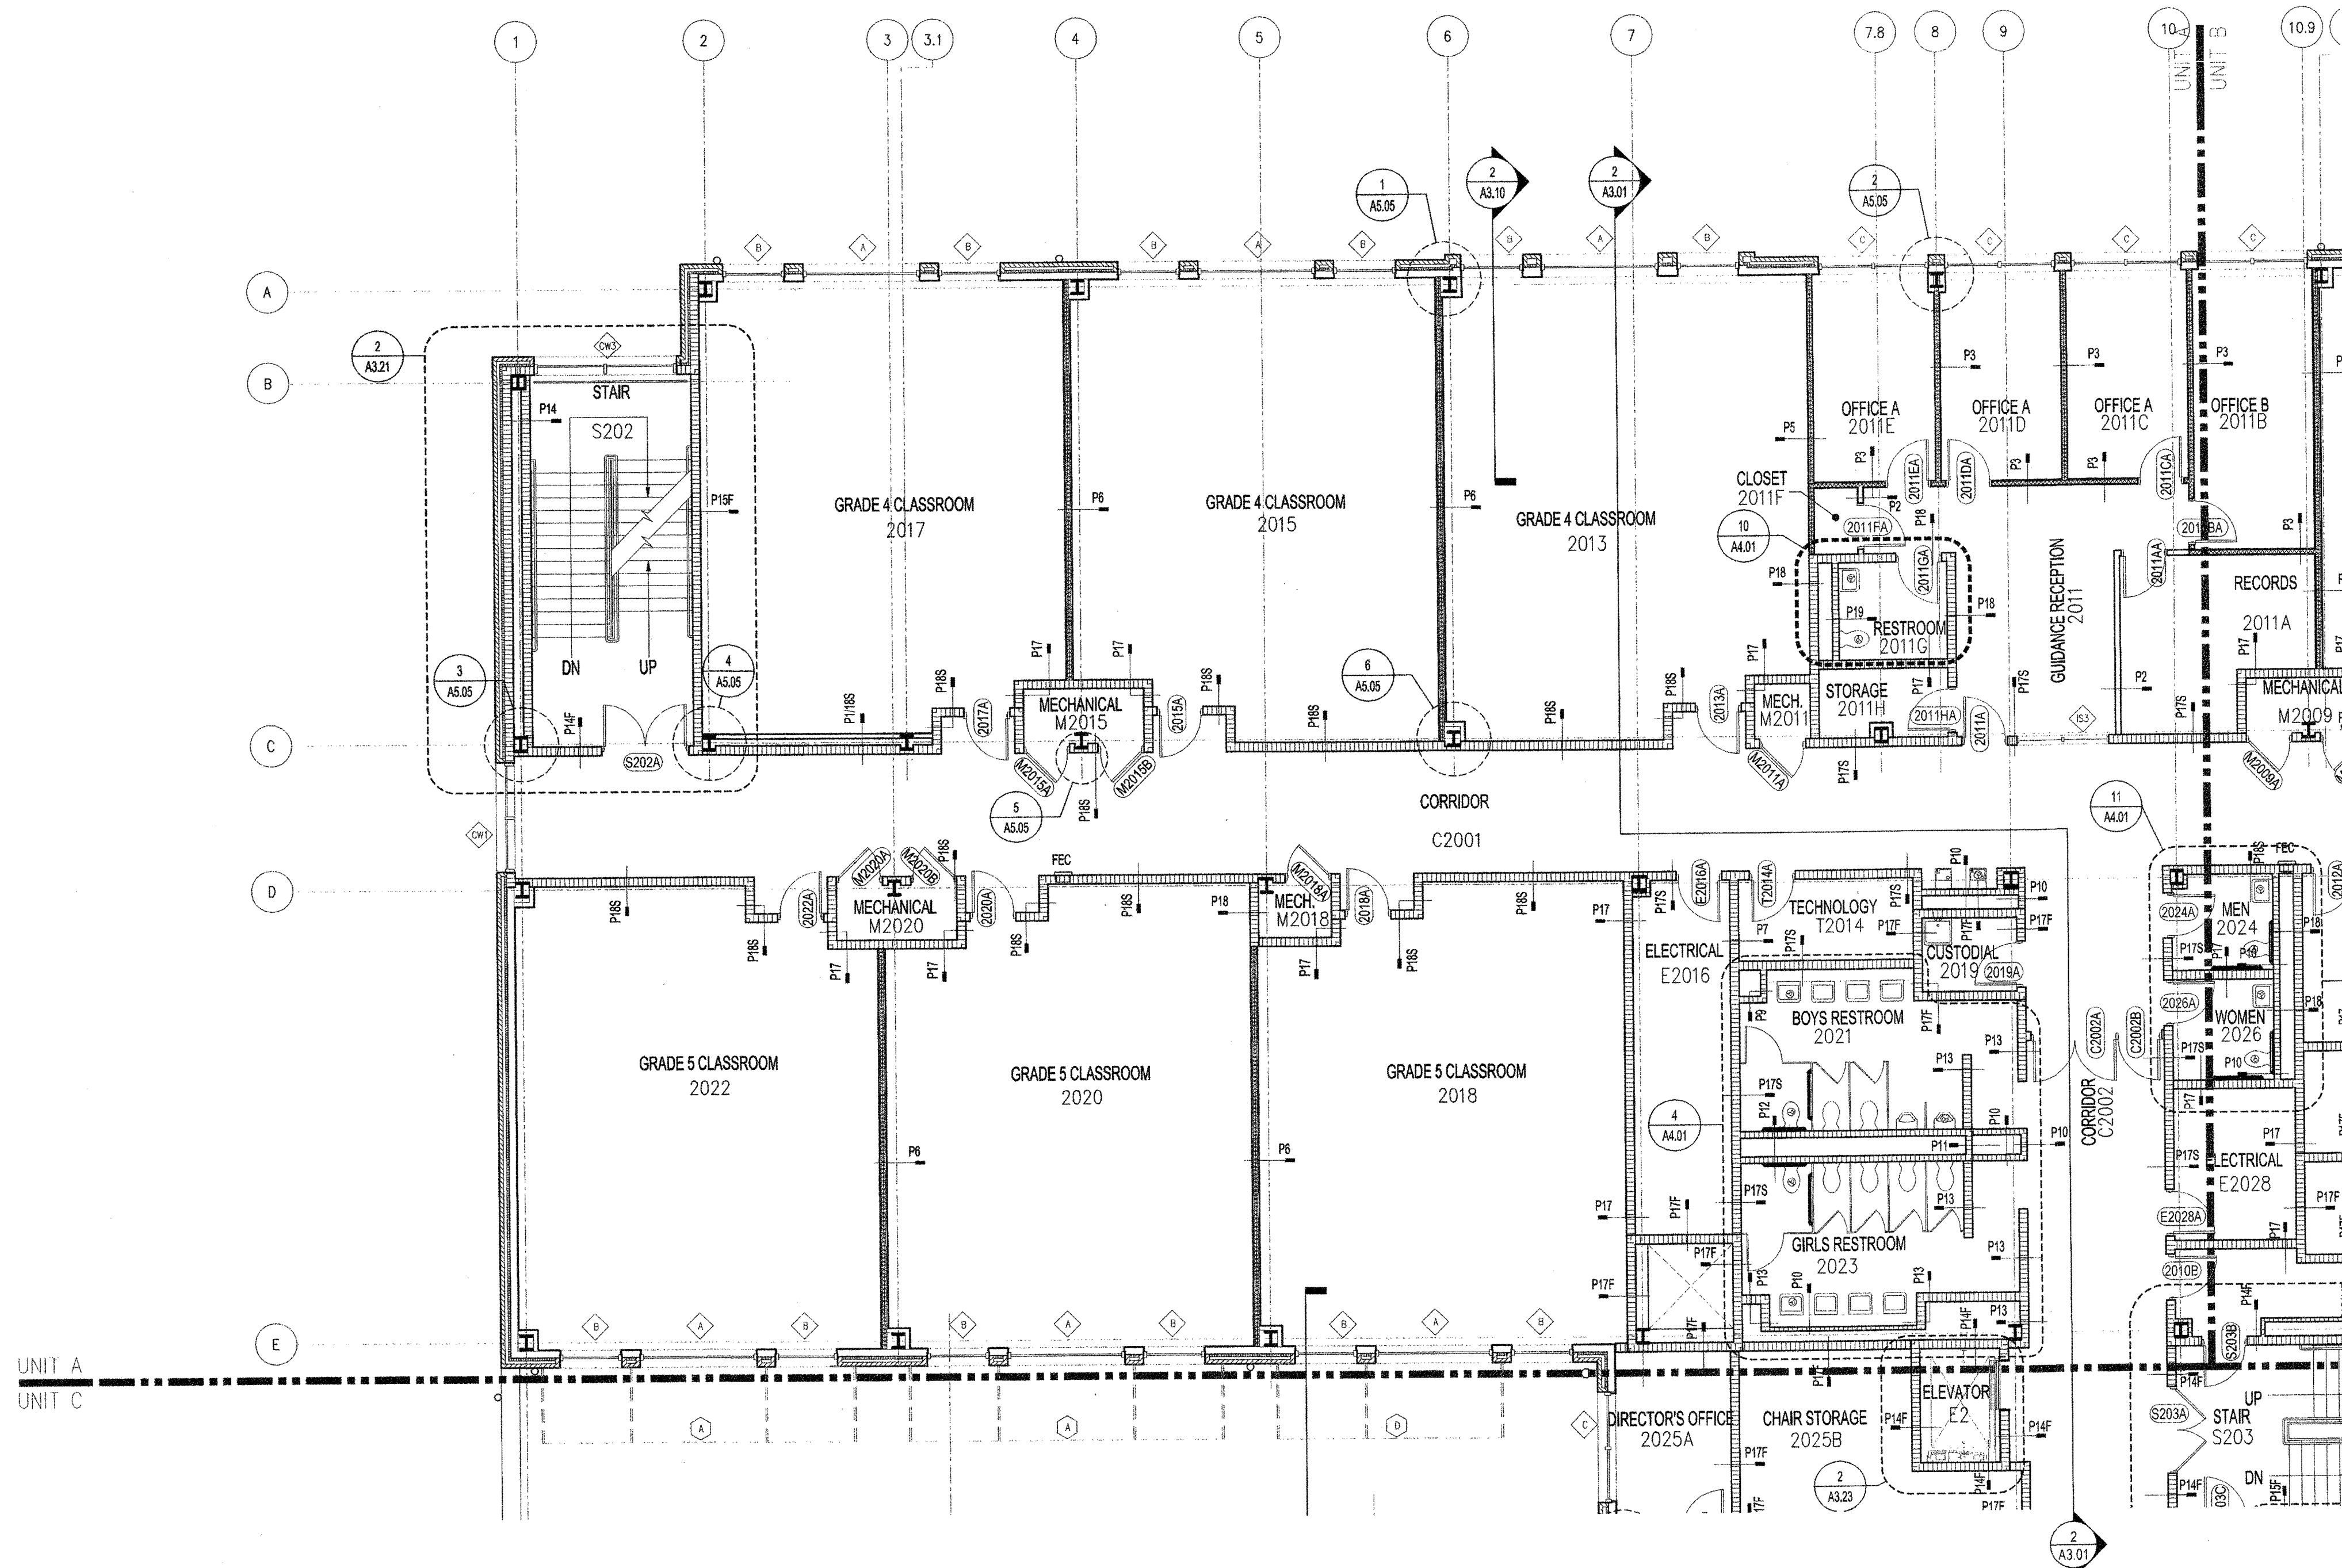

A PARTIAL PLAN - UNIT A - SECOND FLOOR
A1.21 SCALE: 1/8" = 1'-0"

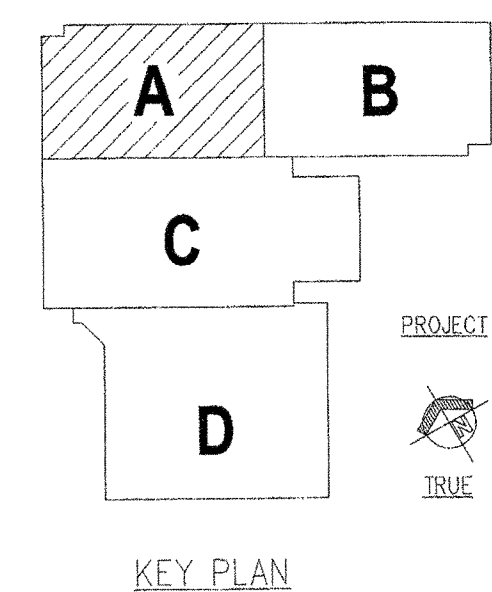

KEY PLAN

DATE ISSUED:	7 DECEMBER, 2012
REVISED:	
REVISED:	
REVISED:	
REVISED:	
DRAWN BY:	CMB
CHECKED BY:	DGR, JFM
PHASE:	

BID DOCUMENTS

11085

TITLE:
PARTIAL PLAN
UNIT A - SECOND FLOOR

SHEET:

A1.21