


FS

PARKING SPOTS
PARKING SPOTS
PARKING SPOTS
PARKING SPOTS

PARKING SPOTS

5 SPOTS

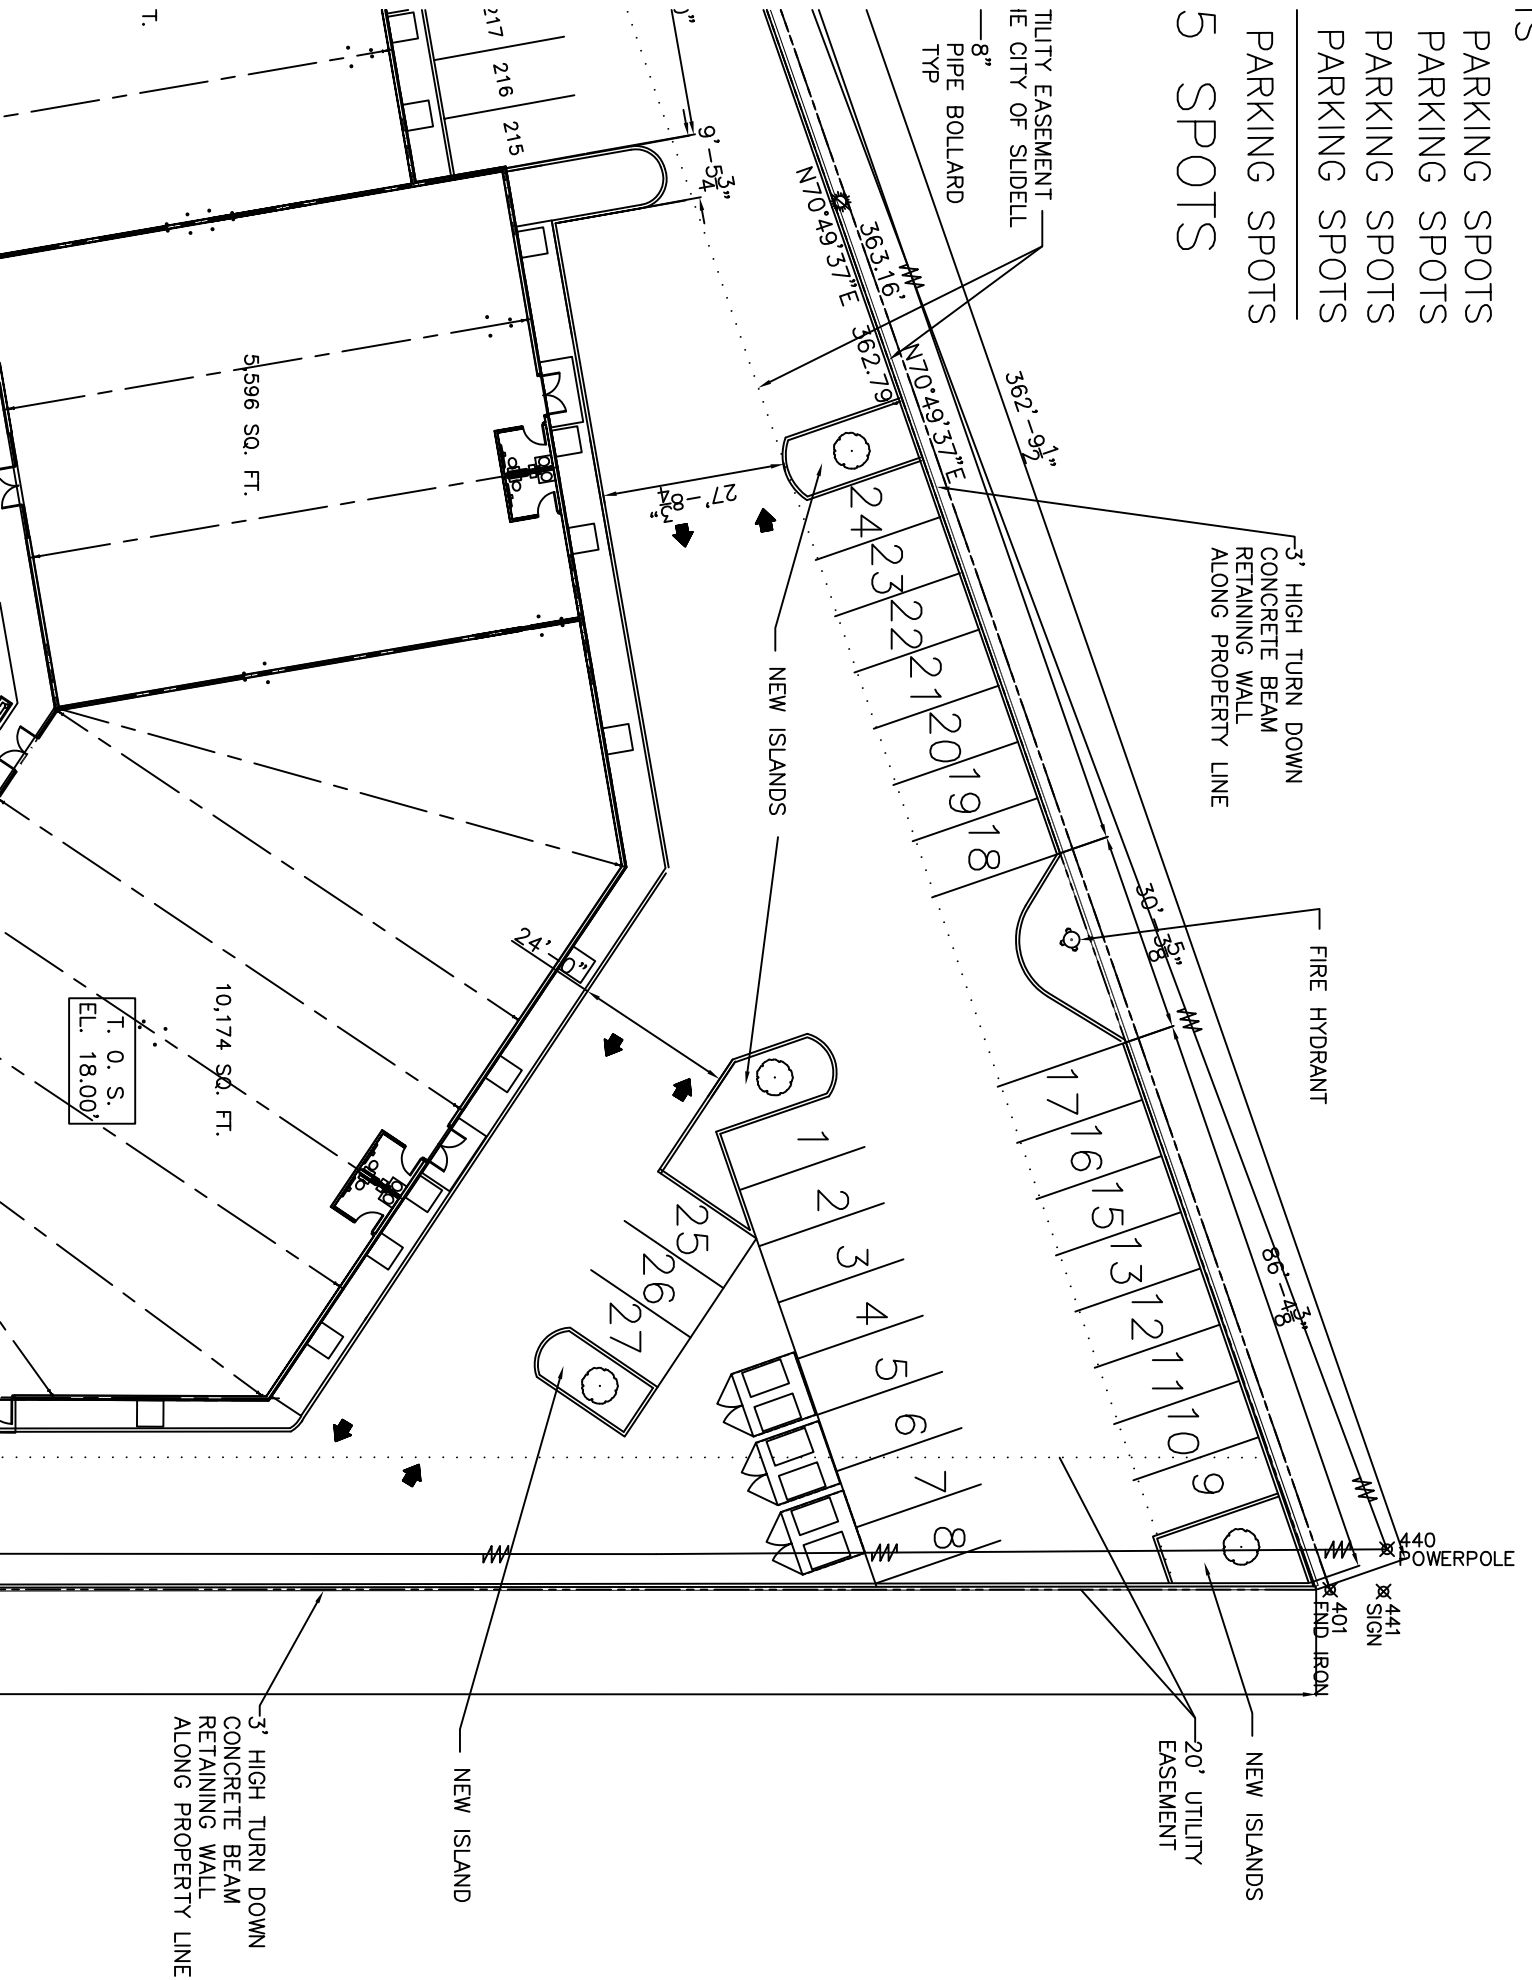

T.

5,596 SQ. FT.

10,174 SQ. FT.

T. O. S.
EL. 18.00'

3' HIGH TURN DOWN
CONCRETE BEAM
RETAINING WALL
ALONG PROPERTY LINE

NEW ISLAND

NEW ISLANDS
20' UTILITY
EASEMENT

440 POWERPOLE
401 END IRON
441 SIGN

3' HIGH TURN DOWN
CONCRETE BEAM
RETAINING WALL
ALONG PROPERTY LINE

FIRE HYDRANT

NEW ISLANDS

362'-9 1/2"

UTILITY EASEMENT
IE CITY OF SLIDELL
8" PIPE BOLLARD
TYP

N70°49'37"E
363.16'
N70°49'37"E
362.79'

27'-8 1/2"

217
216
215

24'-7"

440

441

401

NEW ISLANDS

20' UTILITY
EASEMENT

17
16
15
13
12
11
10
9

24
23
22
21
20
19
18

1
2
3
4
5
6
7
8

25
26
27

