

TS

PARKING SPOTS


PARKING SPOTS

PARKING SPOTS

PARKING SPOTS

PARKING SPOTS

5 SPOTS

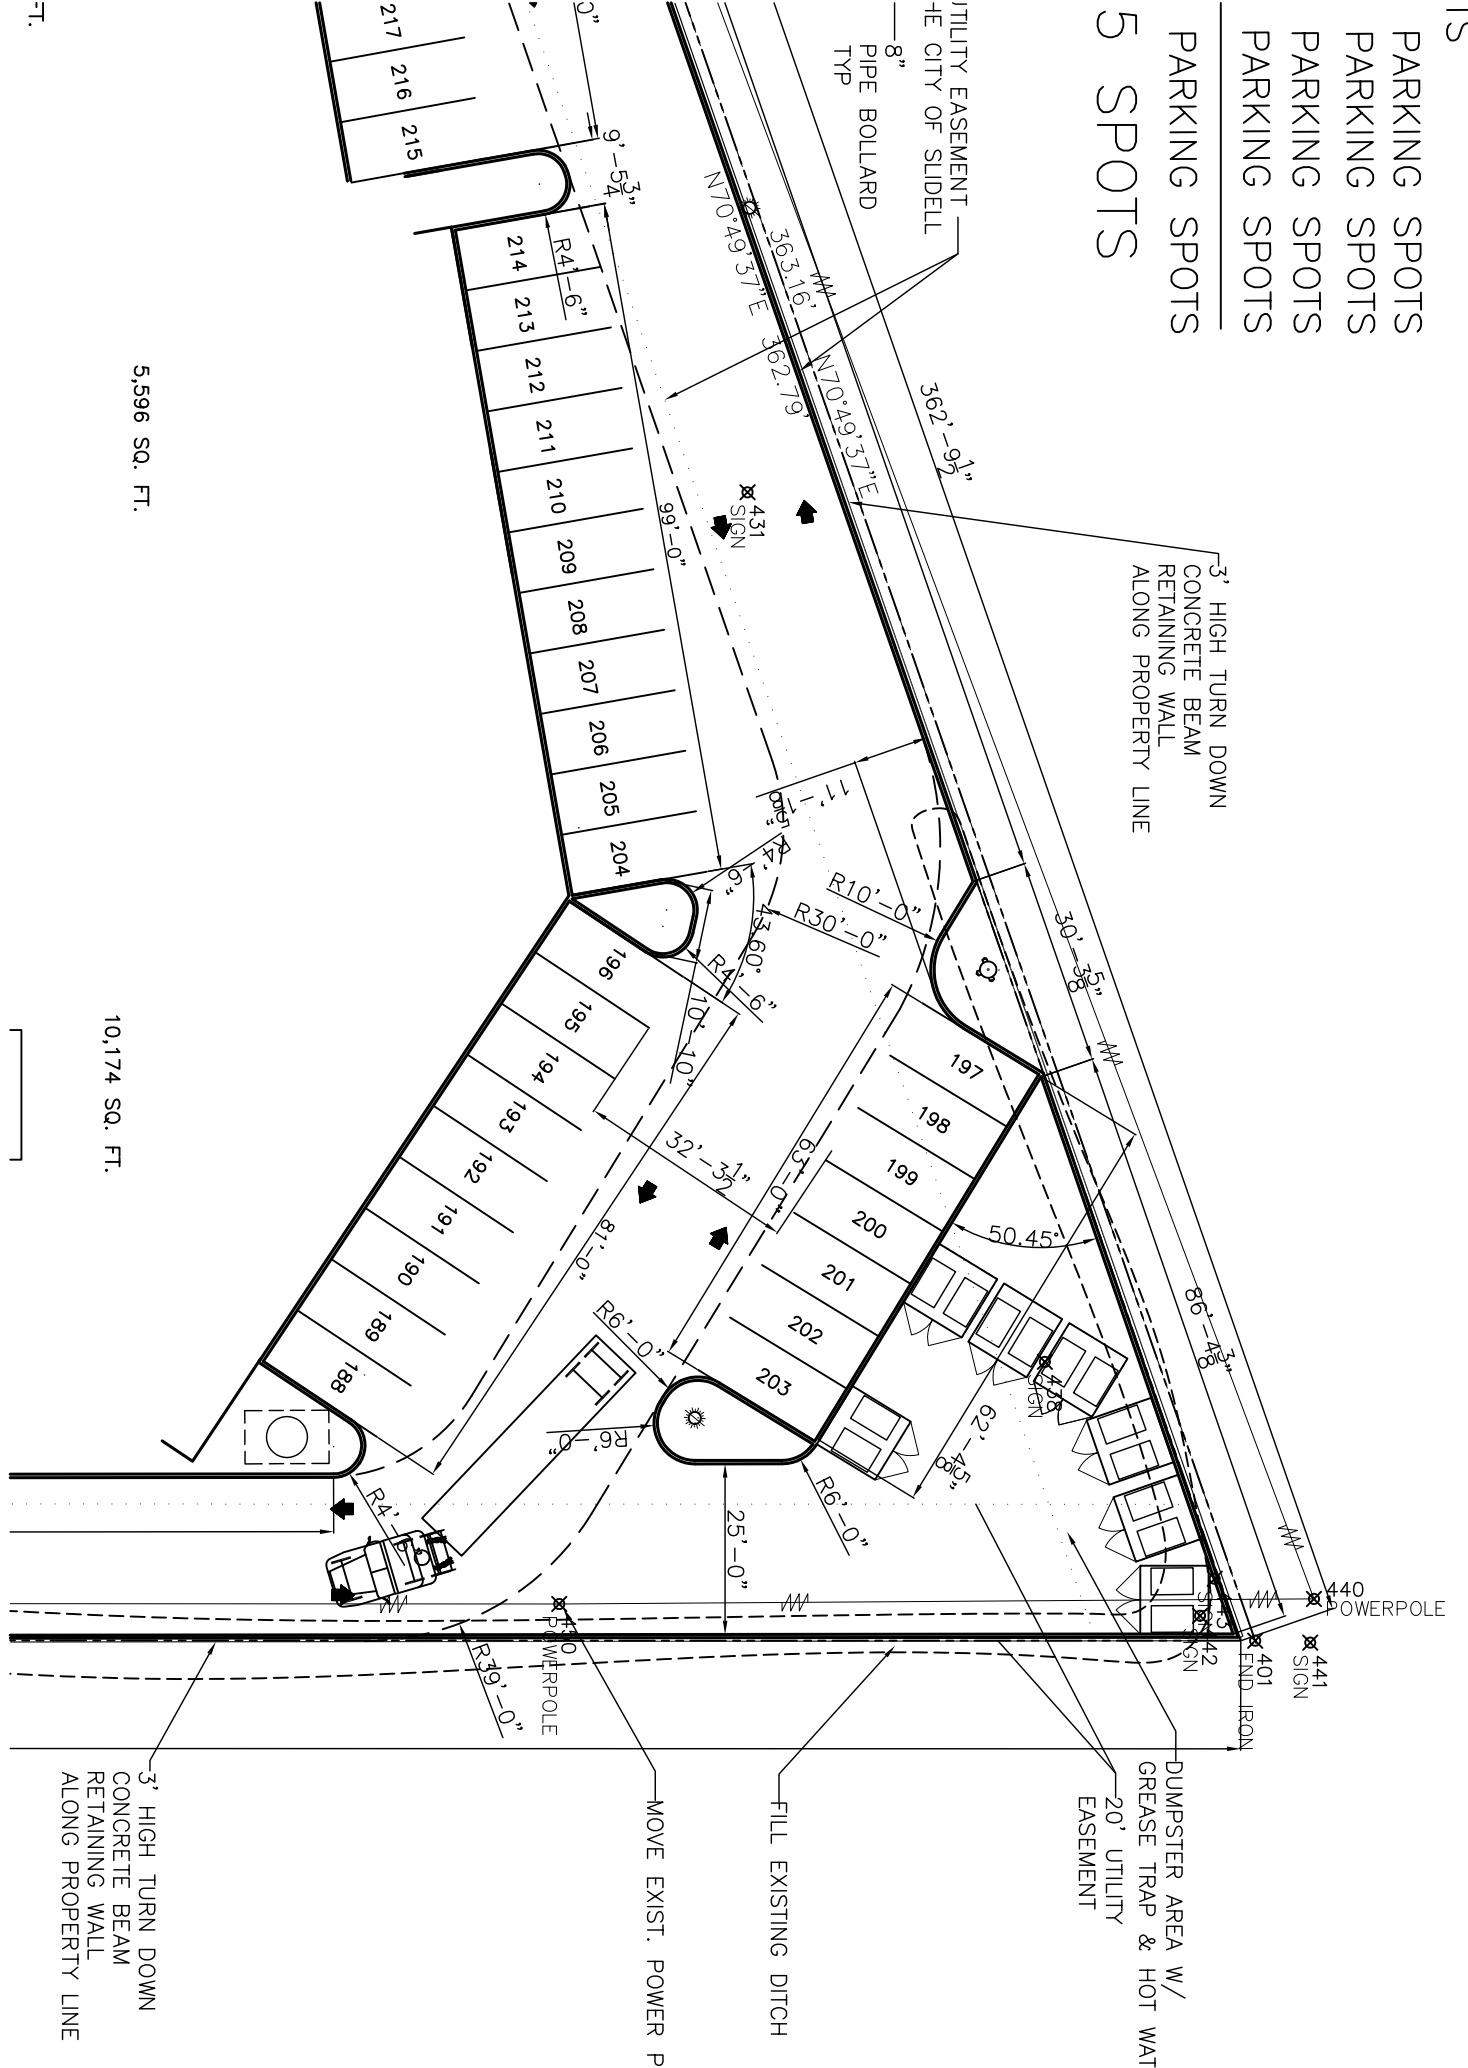

5,596 SQ. FT.

10,174 SQ. FT.

T.