

VILLAGE OF MONTPELIER ST. HELENA PARISH, LOUISIANA

IMPROVEMENTS TO THE MUNICIPAL WATER SYSTEM CONTRACT NO. 2- NEW GROUND WATER STORAGE TANK AND HYDROPNEUMATIC SYSTEM

FUNDED BY:

UNITED STATES DEPARTMENT OF AGRICULTURE RURAL UTILITIES SERVICE

PEC PROJECT NO. 10449-2
FEBRUARY 2012

MAYOR

HON. KENNETH G. GIARDINA

MEMBERS OF THE BOARD OF ALDERMEN



JASON BARBER

BRAD DAVIS, SR.

BILLIE C. TYCER

INDEX OF SHEETS


SHEET No.	DESCRIPTION
1	TITLE SHEET
2	SITE PLAN
3	HIGH SERVICE PUMP DETAILS
4	NEW TANK DETAILS
5	MISCELLANEOUS WATER DETAILS
6	TYPICAL FENCE DETAILS

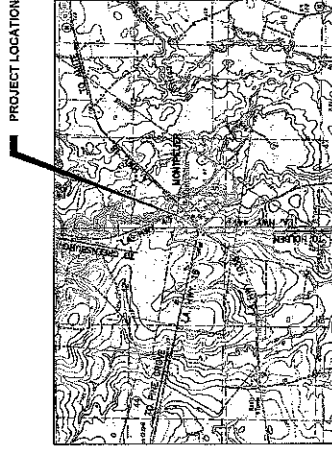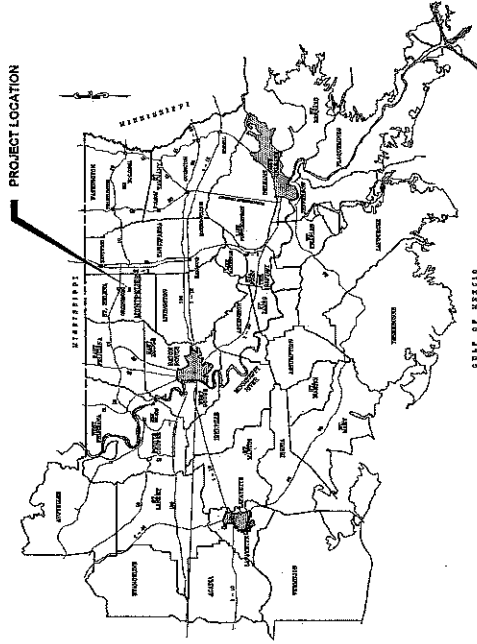

**PROFESSIONAL ENGINEERING
CONSULTANTS CORPORATION**
1000 PINEAPPLE AVENUE
MONTELEONE, LOUISIANA 70002
Phone: 225-769-3310 • Fax: 225-769-7333



David A. Colson 2/28/2012
DAVID A. COLSON, P.E. Reg. No. 28372

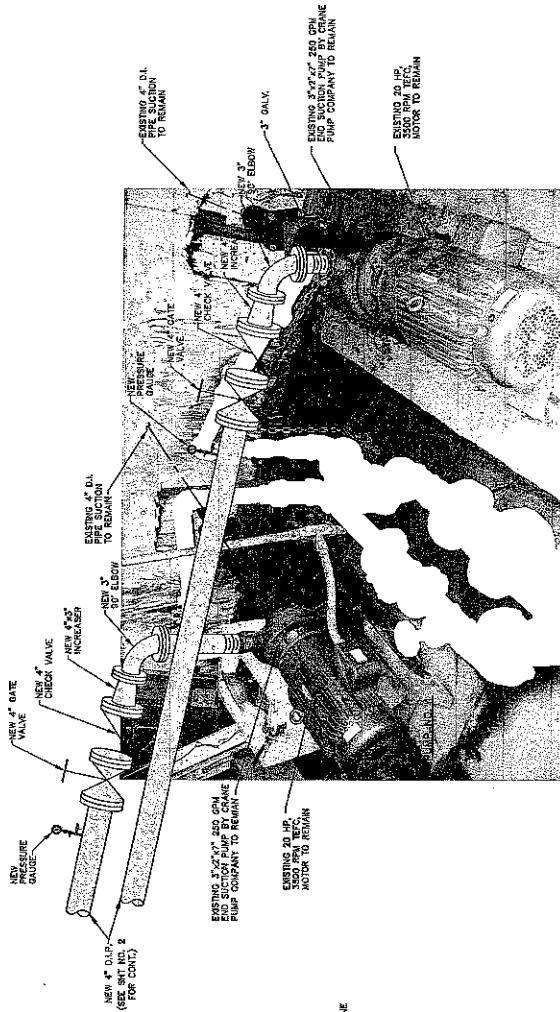


PUMP NO. 2

HIGH SERVICE PUMPS - NEW PIPING

N.T.S.

HIGH SERVICE PUMP DETAILS

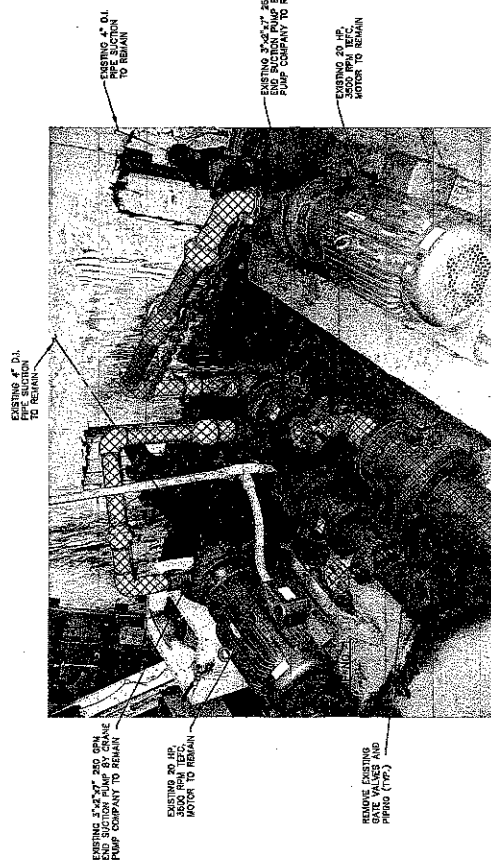

PUMP NO. 2

HIGH SERVICE PUMPS - DEMOLITION

N.T.S.

MECHANICAL ITEMS TO BE REMOVED



PROJECT NO. 10449-2		PROFESSIONAL ENGINEERING CONSULTANTS CORPORATION 225 Poydras Street, Suite 2000, New Orleans, Louisiana 70112-2000	
DATE: FEBRUARY 2012		DRAWN TO SCALE	
DESIGNED BY: JAC	CHECKED BY: JAC	DATE: FEBRUARY 2012	PROJECT NO. 10449-2
PROJECT NO. 10449-2	DATE: FEBRUARY 2012	PROJECT NO. 10449-2	DATE: FEBRUARY 2012
IMPROVEMENTS TO THE MUNICIPAL WATER SYSTEM TANK AND NEW 5,000 GALLON HYDRO-PNEUMATIC TANK HIGH SERVICE PUMP DETAILS			
VILLAGE OF MONTPELIER, LOUISIANA		OWNER	
DATE	BY	DATE	BY

