


Total Signage = 18.625 sq.ft.

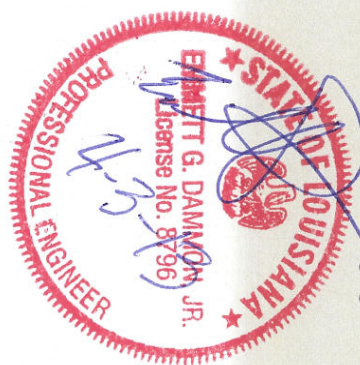

Mfg & install (3) internally illuminated common channels as shown above onto building fascia shown right in photo....

Common channels are fabricated from Black .040 gauge aluminum and internally illuminated w/ White LED modules.

Faces will be White acrylic and first surface decorated w/ 3M Trans. Green, Sunflower Yellow (copy) & digitally printed vinyl (treasure chest).

Faces are secured to returns w/ 1" Black trimcap and small self tapping metal screws.

These channels will be mounted to an aluminum fabricated raceway w/ a painted finish to match building (verify color). LED power supplies will be located with-in the aluminum raceway.


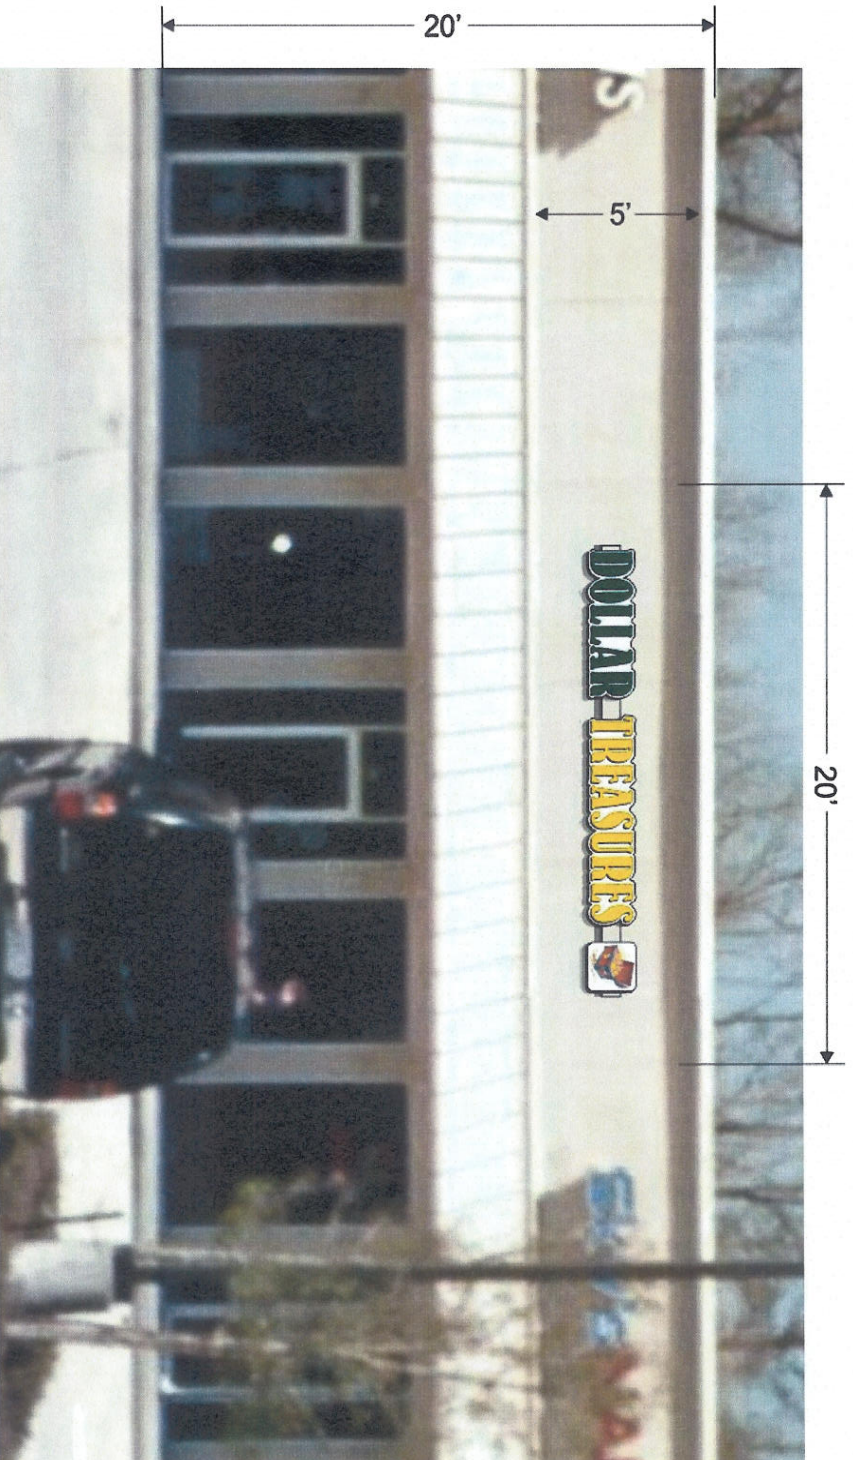


photo not to page scale

COLORS REPRESENTED ON THIS PRINT MAY NOT MATCH THE PMS CHIP, VINYL OR PAINT COLORS EXACTLY It is to be viewed as a color representation only.

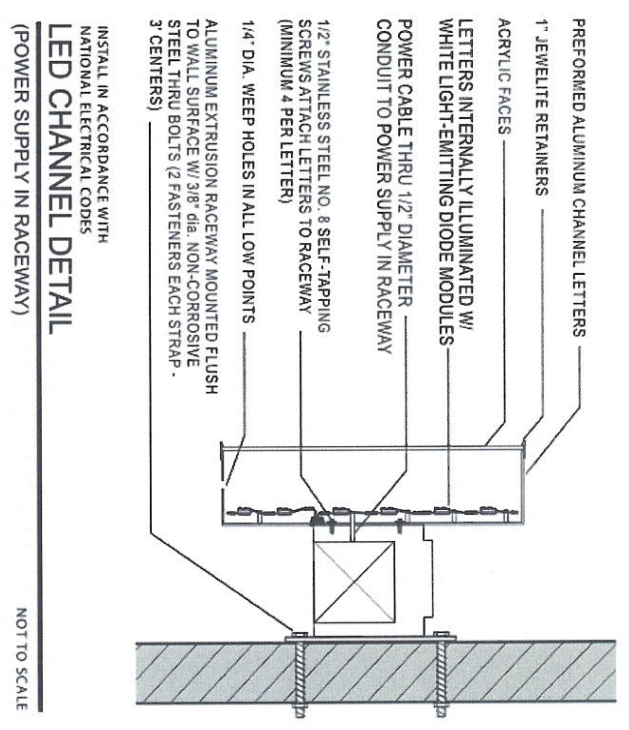

1490 I-10 Service Rd. • Slidell, LA 70461
 (800)869-3804 • (985)649-3804 • f:(985)643-3758

Client	Dollar Treasures - Suite 107 1950 Manhattan Blvd. Harvey, LA
Sales Rep.	Mike Bocage
Date	03/22/2013
Bid No.	14298
Project	Common Channels

Designer	Grant Tingley
Drawing No. / Pg No.	021332 A
Scale	3/4" = 1'-0"

120V electrical unless noted otherwise

Approved by:

Approval date:

NOTES:

1. STRUCTURAL STEEL WILL BE ASTM-A36.
2. STEEL LESS THAN 1/4" THICK WILL BE GALVANIZED.
3. ALL STRUCTURAL STEEL TO BE PAINTED W/ TWO COATS OF RUST INHIBITING PAINT UNLESS GALVANIZED.
4. ALL CONNECTIONS WILL BE 5/8" DIAMETER BOLTS UNLESS NOTED.
5. PLASTIC SIGN FACES TO BE FORMED OF SLOW BURNING MATERIALS.
6. COMPLETED SIGN WILL BEAR U.L. LABEL.
7. SIGN WILL BE LOCATED A MINIMUM OF 6" FROM BACK OF CURB.
8. BOTTOM OF SIGN WILL BE LOCATED A MINIMUM OF 9" ABOVE GRADE.
9. SIGN WILL BE FABRICATED AND INSTALLED TO WITHSTAND A MINIMUM WINDLOAD OF 130 M.P.H. @ 3 SEC. GUSTS IN ACCORDANCE W/ 2009 I.B.C.

THESE PLANS AND SPECIFICATIONS HAVE BEEN PREPARED BY ME E./OR UNDER MY SUPERVISION. TO THE BEST OF MY KNOWLEDGE AND BELIEF THEY CONFORM TO ALL CITY REQUIREMENTS. I AM NOT GENERALLY ADMINISTERING THE WORK.

Property of Sign Lite Inc. - Do Not Duplicate. This concept and artwork is the exclusive property of Sign Lite Inc., and is for the sole purpose of viewing by recipient. It is not to be released to outside parties. If no contact is initiated with Sign Lite Inc., this concept and artwork is to be returned in full. Any duplication and/or copying of these drawings in part or whole is prohibited. Any violation of these terms will result in penalties and prosecution under current copyright laws and/or be subject to full reimbursement of any and all associated design and production fees.

www.signlite.com • info@signlite.com