

Tri-Oval Logo: Red Tri-Oval with Gray inner ovals, 1/2" thick Cyro# 2447 White Acrylic face (No Exceptions) with Red Vinyl Arlon# 2500-33 or 3M# 3630-33 on 1st surface - Recessed Inner Ovals and Side Walls painted Special Dark Gray Metallic (PMS# 432U)

RECESSED INNER OVALS



32.58"

9'-6"

12'-5.62"



Photo not to page scale

COLORS REPRESENTED ON THIS PRINT MAY NOT MATCH THE PMS CHIP, VINYL OR PAINT COLORS EXACTLY it is to be viewed as a color representation only.

SIGN LITE
Lighting the way to success!

1490 I-10 Service Rd. • Slidell, LA 70461
(800)869-3804 • (985)649-3804 • f: (985)643-3758

Client	State Farm 5700 Citrus Blvd. Ste A-4 Harahan, LA
Project	Ship-in Install
Sales Rep.	C Hensarling
Date	07/01/2013
Bid No.	14500

Designer	N Clatterback
Drawing No. / Pg No.	061347
Scale	1/2" = 1'-0"

120V electrical unless noted otherwise	Approved by:
Approval date:	

- NOTES:
1. STRUCTURAL STEEL WILL BE ASTM-A-36.
 2. STEEL LESS THAN 1/4" THICK WILL BE GALVANIZED.
 3. ALL STRUCTURAL STEEL TO BE PAINTED W/ TWO COATS OF RUST INHIBITING PAINT UNLESS GALVANIZED.
 4. ALL CONNECTIONS WILL BE 1/2" DIAMETER BOLTS UNLESS NOTED.
 5. PLASTIC SIGN FACES TO BE FORMED OF SLOW BURNING MATERIALS.
 6. COMPLETED SIGN WILL BEAR U.L. LABEL.
 7. SIGN WILL BE LOCATED A MINIMUM OF 6" FROM BACK OF CURB.
 8. BOTTOM OF SIGN WILL BE LOCATED A MINIMUM OF 9' ABOVE GRADE.
 9. SIGN WILL BE FABRICATED & INSTALLED TO WITH-STAND A MIN. WIND-LOAD OF 130 M.P.H. @ 3 SEC. GUSTS IN ACCORDANCE W/ 2009 I.B.C.


THESE PLANS AND SPECIFICATIONS HAVE BEEN PREPARED BY ME &/OR UNDER MY SUPERVISION, TO THE BEST OF MY KNOWLEDGE AND BELIEF THEY CONFORM TO ALL CITY REQUIREMENTS. I AM NOT GENERALLY ADMINISTERING THE WORK.

Property of Sign Lite - Do Not Duplicate. This concept and artwork is the exclusive property of Sign Lite, and is for the sole purpose of viewing by recipient. It is not to be released to outside parties. If no contact is initiated with Sign Lite, this concept and artwork is to be returned in full. Any duplication and/or copying of these drawings in part or whole is prohibited. Any violation of these terms will result in penalties and prosecution under current copyright laws and/or be subject to full reimbursement of any and all associated design and production fees.

www.signlite.com • info@signlite.com

PERFORMED ALUMINUM CHANNEL LETTERS PAINT INSIDE LETTERS LIGHT ENHANCING WHITE

4"

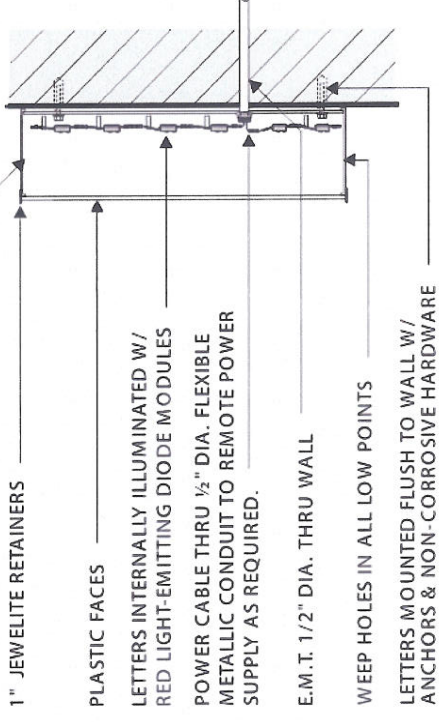

INSTALL IN ACCORDANCE WITH NATIONAL ELECTRICAL CODES

NOT TO SCALE

LETTER SECTION (LED ILLUMINATION)
(REMOTE POWER SUPPLIES)

LED Letters: STATE FARM - Red LED Channel letters in upper and lower case letters, 1/2" thick Cyro# 2447 White Acrylic faces (No Exceptions) with Red Vinyl Arlon# 2500-33 or 3M# 3630-33 on 1st surface.
4" deep (4-1/8" overall depth) Aluminum returns .040 painted Special Dark Gray Metallic (PMS# 432U) - .063 Aluminum backs (white inside) exterior painted Special Dark Gray Metallic (PMS# 432U)
US LED Right Light Series 3-Up Red LED Illumination. RLS-3-12-RX (3 LED's per module / 2 modules per foot) and PSA-12V-60W (Power Supplies) NO EXCEPTIONS.
NOTE: MUST be UL Approved and Labeled

Agent Letters: Non-Illuminated 3/4" Flat Cut-Out Black Acrylic Letters- Matte Finish
SF News Gothic Bold Upper and Lower Case Font
Complete with Pads, Studs and Mounting Template

