

9'-0"



3'-4"

Mfg & install (1) single face wall mounted sign cabinet as shown above into designated area on storefront fascia as shown right in photo...

Sign cabinet is fabricated from aluminum extrusion w/ a painted Duranodic Bronze finish, internal White LED illumination and acrylic face.

White face will be decorated w/ digitally printed vinyl graphics (per customer supplied artwork) and has a UV protective over-lam coating.


Sign will be installed onto wall w/ angle shoes for wall clearance of molding and roof flashing if needed.

Note: Electrical whip is to come out of the bottom center of sign cabinet for final hook-up by customer's electrician.

41'-0"



Photo not to page scale

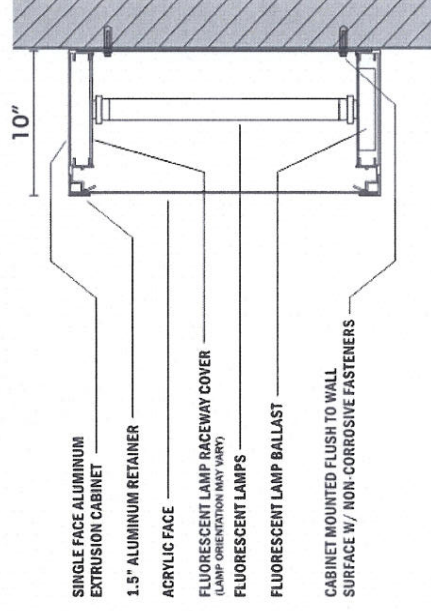

EXTRUSION CABINET DETAIL
(WALL MOUNT)

NOT TO SCALE

COLORS REPRESENTED ON THIS PRINT MAY NOT MATCH THE PMS CHIP, VINYL OR PAINT COLORS EXACTLY it is to be viewed as a color representation only.

SIGN LITE
Lighting the way to success!

1490 I-10 Service Rd. • Slidell, LA 70461
(800)869-3804 • (985)649-3804 • f:(985)643-3758

Client	Lakeview Pearl Asian Bistro 6300 Canal Blvd. New Orleans, LA
Project	S/F LED wall sign
Sales Rep.	M Bocage
Date	11/05/2012
Bid No.	14056

Designer	N Clatterbuck
Drawing No. / Pg No.	111206 AR3
Scale	3/4"=1'-0"

120V electrical unless noted otherwise
Approved by:
Approval date:

- NOTES:**
1. STRUCTURAL STEEL WILL BE ASTM A-36.
 2. STEEL LESS THAN 1/4" THICK WILL BE GALVANIZED.
 3. ALL STRUCTURAL STEEL TO BE PAINTED W/ TWO COATS OF RUST INHIBITING PAINT UNLESS GALVANIZED.
 4. ALL CONNECTIONS WILL BE 1/2" DIAMETER BOLTS UNLESS NOTED.
 5. PLASTIC SIGN FACES TO BE FORMED OF SLOW BURNING MATERIALS.
 6. COMPLETED SIGN WILL BEAR U.L. LABEL.
 7. SIGN WILL BE LOCATED A MINIMUM OF 6" FROM BACK OF CURB.
 8. BOTTOM OF SIGN WILL BE LOCATED A MINIMUM OF 9' ABOVE GRADE.
 9. SIGN WILL BE FABRICATED & INSTALLED TO WITHSTAND A MIN. WIND-LOAD OF 130 M.P.H. @ 3 SEC. GUSTS IN ACCORDANCE W/ 2009 I.B.C.

THESE PLANS AND SPECIFICATIONS HAVE BEEN PREPARED BY ME &/OR UNDER MY SUPERVISION. TO THE BEST OF MY KNOWLEDGE AND BELIEF THEY CONFORM TO ALL CITY REQUIREMENTS. I AM NOT GENERALLY ADMINISTERING THE WORK.



Property of Sign Lite - Do Not Duplicate. This concept and artwork is the exclusive property of Sign Lite, and is for the sole purpose of viewing by recipient. It is not to be released to outside parties. If no contact is initiated with Sign Lite, this concept and artwork is to be returned in full. Any duplication and/or copying of these drawings in part or whole is prohibited. Any violation of these terms will result in penalties and prosecution under current copyright laws and/or be subject to full reimbursement of any and all associated design and production fees.

www.signlite.com • info@signlite.com