


ELECTRICAL LIGHTING PLAN

SCALE: 1/8" = 1'-0"

LUMINAIRE SCHEDULE						
MARK	DESCRIPTION	MOUNTING	MANUFACTURER	SERIES OR TYPE	VOLT	LAMP(S)
F-1	2x4 TROFFER	GRID	LITHONIA	2PM3N G B 3 32 24 LD MVOLT	120	THREE (3) T8 32W FLUORESCENT
F-2	2x2 TROFFER	GRID	LITHONIA	2PM3N G B 3 17 12 LD MVOLT	120	THREE (3) T8 17W FLUORESCENT
F-3	CAN LIGHT, LED	RECESSED	HALO	6 IN. ALUMINUM IC RATED, 10" TALL, AIRTIGHT HOUSING	120	PHILIPS PAR 38, 100W EQ, 3000K, LED FLOOD LIGHT 75W EQUIVALENT CFL WITH 90MIN BACKUP POWER.
F-4	OUTDOOR BLACK WALL LATERN	WALL	HAMPTON BAY	VERIFY STYLE WITH OWNER	120	
X-1	EMERGENCY LIGHTING 2 HEAD	WALL	LITHONIA	LITHONIA EU2 LED M1 2; 90MIN BACKUP POWER.	120	COMES WITH UNIT
X-2	EXIT SIGN	CEILING	LITHONIA	EXR LED EL M6; 90MIN BACKUP POWER.	120	COMES WITH UNIT
X-3	EMERGENCY LIGHTING WITH EXIT SIGN	WALL	LITHONIA	LITHONIA ECR LED M6; 90MIN BACKUP POWER.	120	COMES WITH UNIT

* - LIGHT FIXTURES MARKED WITH NL SHALL HAVE 1 BULB & BALLAST WIRED TO NON-SWITCHED CIRCUIT.

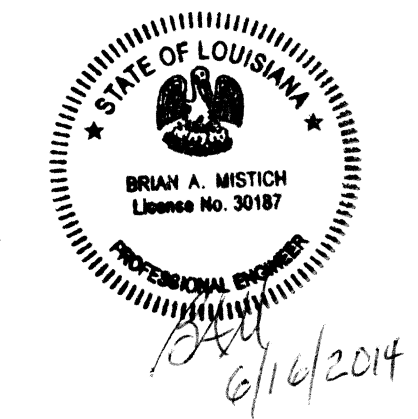

in joint venture with:

DAMMON ENGINEERING, INC.
Architects & Engineers

Chief Architect: Kevin J. Kinchen, NCARB
Chief Engineer: Brian Mistich, PE
554 Old Spanish Trail
Slidell, LA 70458

www.dammonengineering.com
dammoneng@bellsouth.net
Ph: 985.649.5832
F: 985.641.5950

REVISIONS	BY

These documents are and shall remain the property of the architect and are intended for the sole use as indicated on these documents. The removal of the architect's seal or stamp from these documents unless otherwise provided by written approval of the architect, shall be a violation of law, (L.A.R.S. 37, Chapter 3, 1983) and such persons shall be subject to the penalties, fines and or imprisonment as stated by Louisiana Law.

FRANK E. GERARVE, JR., ARCHITECT, L.L.C.
A Professional Architectural Limited Liability Company
Designers Planners Engineers
9108 CHRETIEN POINT PLACE,
Telephone: (504) 737-2821
RIVER RIDGE, LOUISIANA 70123
Facsimile: (504) 737-2822

Slidell Little Theatre
2024 Nellie Drive
Slidell, Louisiana 70458

DRAWN J.T.L.
CHECKED C.K.D.
DATE 6/6/14
SCALE NOTED
JOB NO.
SHEET
E-2
SHEETS