


MAINTENANCE BLDG. LIGHTING & POWER  
SCALE: 1/4" = 1'-0"

- LEGEND**
- ① - FLUORESCENT FIXTURE
  - ☐ - BROADWAY LIGHT
  - ☐ - CEILING FAN
  - ☐ - CEILING MTG FIXTURE
  - ☐ - WALL MTG FIXTURE
  - - RECESSED FIXTURE
  - ⊖ - VENT
  - ⊖ - EXIT LIGHT, BATTERY BACK-UP
  - ⊖ - EMERGENCY LIGHT, BATTERY BACK-UP
  - ⊖ - SWITCH
  - ⊖ - 3 WAY SWITCH
  - ⊖ - DUPLEX RECEPTACLE
  - ⊖ - GFI RECEPTACLE
  - ⊖ - DISCONNECT SWITCH
  - ⊖ - POWER PANEL
  - ⊖ - HOT WATER HEATER WITH DISCONNECT
  - ⊖ - 220 OUTLET
  - ⊖ - SMOKE DETECTOR
  - ⊖ - CABLE TV OUTLET
  - ⊖ - PHONE
  - ⊖ - THERMOSTAT
  - ⊖ - "J" BOX

**LIGHT FIXTURE SCHEDULE**

MARK	TYPE	MANFR.	CAT. NO.	LAMP	MOUNTING	VOLTS
ⓐ	A	PROGRESS	P9745-30	2	SURFACE	120
ⓑ	B	PROGRESS	P4961-30	2	SURFACE	120
ⓒ	CB	PROGRESS	P7196-30ES	4	SURFACE	120
ⓓ	CD	GRATMADE	TK107-W/WA	X	SURFACE	120
ⓔ	CE	GRATMADE	F104/403	1/4	ATTACHMENT	120
ⓕ	X	LITONIA	1088020ES	1	SURFACE	120
ⓖ	CE	LITONIA	LOMSMRT20/27TELN	X	SURFACE	120
ⓗ	CF	LITONIA	ELWZ	2	WALL	120
ⓓ	CO	PROGRESS	P87A10/808231	1	RECESSED	120
ⓔ	OR	PROGRESS	P5097-10	1	PENDANTS	120
ⓕ	CO	PROGRESS	P3289-10	6	WALL & VANITY	120
ⓖ	D	PROGRESS	P2816-30ES	2	SURFACE	120
ⓗ	G	DESIGNERS	4732-PB	1	SURFACE	120
ⓓ	J	DESIGNER	4731-PB	1	SURFACE	120
ⓔ	K	FACE	604	1	SURFACE	120
ⓕ	R3	PROGRESS	P87-A1/8086-31	1	RECESSED	120
ⓖ	S	DESIGNER	1151PB	2	SURFACE	120
ⓗ	SMOKE	FIREX	4518	X	WALL	120
ⓔ	X	PEP OWNER	X	X	WALL	120
ⓕ	X	LITONIA	1188420ES	2	SURFACE	120
ⓖ	CO	PROGRESS	P3300-10	8	WALL & VANITY	120

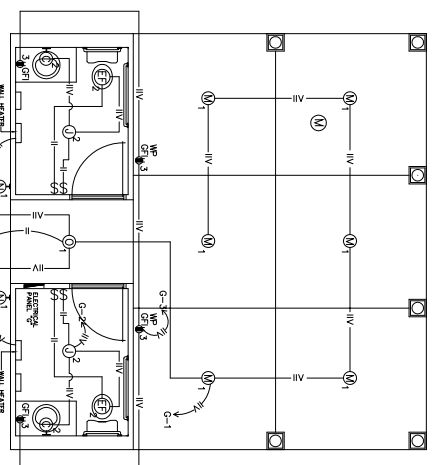

GAZEBO BLDG. LIGHTING & POWER  
SCALE: 1/4" = 1'-0"

<p><b>GRAND POINTE APARTMENTS</b></p> <p><b>DAMMON ENGINEERING, INC.</b></p> <p>1095 FLORIDA AVENUE 985-649-5832 SLIDELL, LA. 70458</p> <p>DAMMONENGINEERING.COM</p>	<p><b>THE BRYAN COMPANY</b></p> <p>GRAND POINTE KALISTE SALOOM ROAD LAFAYETTE, LA.</p>	<p><b>SHEET</b></p> <p style="font-size: 2em; font-weight: bold;">E3</p> <p>OF</p>
<p>SCALE: AS NOTED</p> <p>FILE:</p> <p>JOB NO. 1674</p> <p>DATE: 04-16-05</p>		