



- ① - FLUORESCENT FIXTURE
- ② - BROADWAY LIGHT
- ③ - CEILING FAN
- ④ - CEILING MTG FIXTURE
- ⑤ - WALL MTG FIXTURE
- ⑥ - RECESSED FIXTURE
- ⑦ - VENT
- ⑧ - EXIT LIGHT, BATTERY BACK-UP
- ⑨ - EMERGENCY LIGHT, BATTERY BACK-UP
- ⑩ - SWITCH
- ⑪ - 3 WAY SWITCH
- ⑫ - DUPLX RECEPTACLE
- ⑬ - GFI RECEPTACLE
- ⑭ - DISCONNECT SWITCH
- ⑮ - POWER PANEL
- ⑯ - HOT WATER HEATER WITH DISCONNECT
- ⑰ - 220 OUTLET
- ⑱ - SMOKE DETECTOR
- ⑲ - CABLE TV OUTLET
- ⑳ - PHONE
- ㉑ - THERMOSTAT
- ㉒ - "J" BOX

1 BEDROOM PLAN A 1ST FLOOR LIGHTING & POWER
 1ST FLOOR SHOWN, 2ND & 3RD FLOORS SIMILAR
 SCALE: 1/4" = 1'-0"

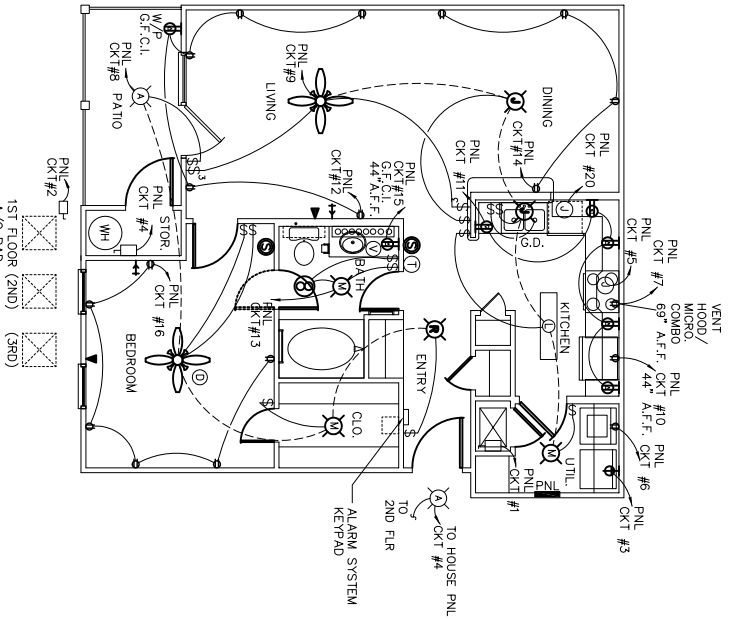

1 BEDROOM PLAN B 1ST FLOOR LIGHTING & POWER
 1ST FLOOR SHOWN, 2ND & 3RD FLOOR SIMILAR
 SCALE: 1/4" = 1'-0"

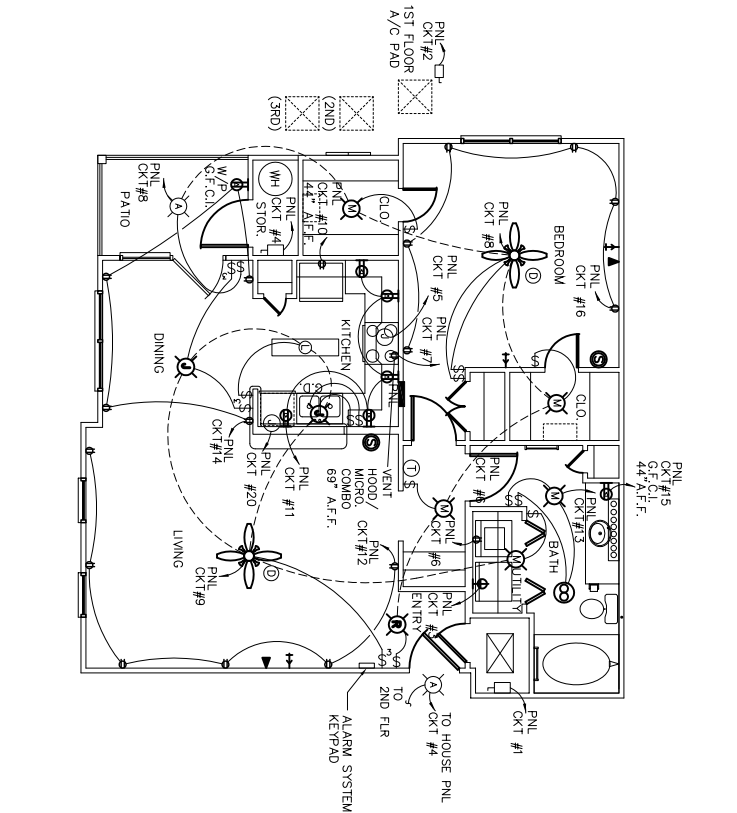

LIGHT FIXTURE SCHEDULE

MARK	TYPE	WTR.	CAT. NO.	LAMP	WATTING	VOLTS
Ⓐ	A	PROGRESS	P9745-30	2	SURFACE	120
Ⓑ	B	PROGRESS	P4861-30	2	SURFACE	120
Ⓒ	C	PROGRESS	P7196-30ES	4	SURFACE	120
Ⓓ	CD	CRAFTMADE	TX107-W/WA	X	SURFACE	120
Ⓔ	CDI	CRAFTMADE	F104/403	1/4	ATTACHMENT	120
Ⓕ	X	LITHONIA	108307285	1	SURFACE	120
Ⓖ	CE	LITHONIA	LOMSW9120/277ELN	X	SURFACE	120
Ⓗ	CE	LITHONIA	ELM2	2	WALL	120
Ⓘ	CO	PROGRESS	P87210/869231	1	RECESSED	120
Ⓚ	CR	PROGRESS	P9097-10	1	PENDANTS	120
Ⓛ	CO	PROGRESS	P9299-10	6	WALL & VANITY	120
Ⓜ	D	PROGRESS	P7816-30ES	2	SURFACE	120
Ⓝ	G	DESIGNERS	4732-PB	1	SURFACE	120
Ⓟ	J	DESIGNERS	4731-PB	1	SURFACE	120
Ⓠ	K	EAGLE	604	1	SURFACE	120
Ⓡ	R3	PROGRESS	P87-AT/866-31	1	RECESSED	120
Ⓢ	S	DESIGNERS	115798	2	SURFACE	120
Ⓣ	SMOKE	FIREX	4916	X	WALL	120
Ⓤ	X	PER OWNER	X	X	SURFACE	120
Ⓦ	X	LITHONIA	118841285	X	SURFACE	120
Ⓧ	CO	PROGRESS	P3300-10	8	WALL & VANITY	120

SHEET <h1 style="margin: 0;">E4</h1>	<h2 style="margin: 0;">GRAND POINTE APARTMENTS</h2> <h1 style="margin: 0;">DAMMON ENGINEERING, INC.</h1> <p style="font-size: small; margin: 0;">1095 FLORIDA AVENUE 985-649-5832 SLIDELL, LA. 70458 DAMMONENGINEERING.COM</p>	THE BRYAN COMPANY GRAND POINTE KALISTE SALOOM ROAD LAFAYETTE, LA.	
---	---	--	--