



- ① - FLUORESCENT FIXTURE
- ② - BROADWAY LIGHT
- ③ - CEILING FAN
- ④ - CEILING MTG FIXTURE
- ⑤ - WALL MTG FIXTURE
- ⑥ - RECESSED FIXTURE
- ⑦ - VENT
- ⑧ - EXIT LIGHT, BATTERY BACK-UP
- ⑨ - EMERGENCY LIGHT, BATTERY BACK-UP
- ⑩ - SWITCH
- ⑪ - 3 WAY SWITCH
- ⑫ - DUPLEX RECEPTACLE
- ⑬ - GFI RECEPTACLE
- ⑭ - DISCONNECT SWITCH
- ⑮ - POWER PANEL
- ⑯ - HOT WATER HEATER WITH DISCONNECT
- ⑰ - 220 OUTLET
- ⑱ - SMOKE DETECTOR
- ⑲ - CABLE TV OUTLET
- ⬆ - PHONE
- ⊖ - THERMOSTAT
- ⊖ - "J" BOX

BLDG. 1, 3 -
2 BEDROOM PLAN A - 1ST FLOOR LIGHTING & POWER
 1ST FLOOR SHOWN, 2ND & 3RD FLOOR SIMILAR, BLDGS. 1 - 9
 SCALE: 1/4" = 1'-0"

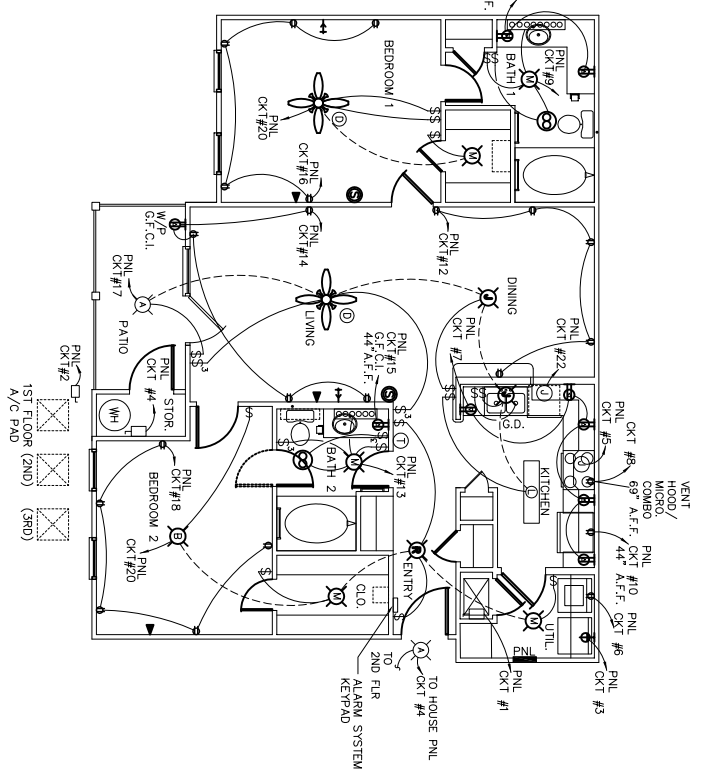

BLDG. 1, 2, 4, 5, 6, 7, 8, 9 -
2 BEDROOM PLAN B - 1ST FLOOR LIGHTING & POWER
 1ST FLOOR SHOWN, 2ND & 3RD FLOOR SIMILAR, BLDGS. 1 - 9
 SCALE: 1/4" = 1'-0"

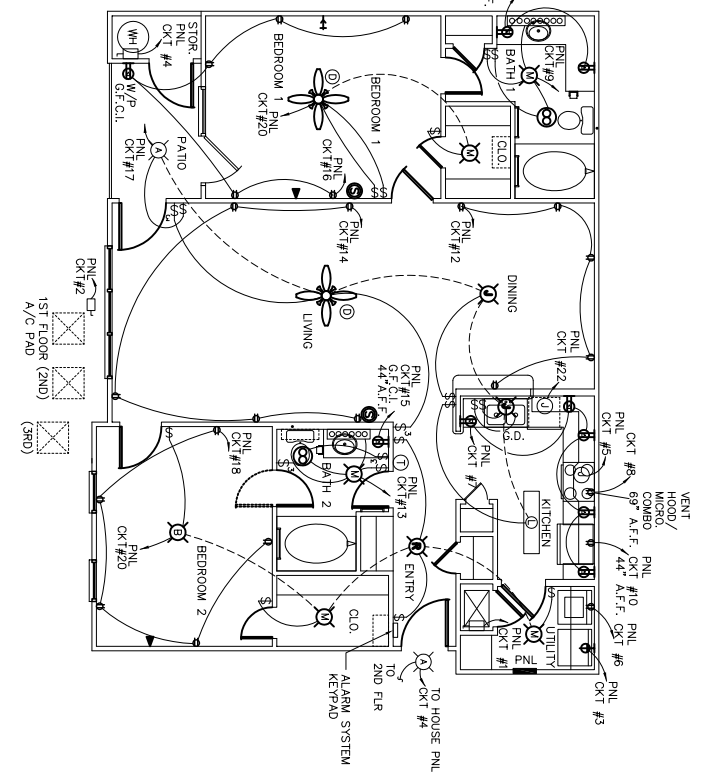

MARK	TYPE	WGR.	CAT. NO.	LAMP	ROUTING	VOITS
①	A	PROGRESS	P2720-30	2	SURFACE	120
②	B	PROGRESS	P7480-30	2	SURFACE	120
③	OB	PROGRESS	P7186-30ES	4	SURFACE	120
④	OD	OSAF/VADE	T107-V/M	X	SURFACE	120
⑤	OC1	OSAF/VADE	F107/403	1/4	ATTACHMENT	120
⑥	CE	LITHONIA	10880729ES	1	SURFACE	120
⑦	CE	LITHONIA	10880729ES	X	SURFACE	120
⑧	CE	LITHONIA	ELM2	2	WALL	120
⑨	OC	PROGRESS	P87AT0/808231	1	RECESSED	120
⑩	OC	PROGRESS	P5057-10	1	PENDANTS	120
⑪	OC	PROGRESS	P3299-10	6	WALL & VANITY	120
⑫	OC	PROGRESS	P7816-30ES	2	SURFACE	120
⑬	OC	DESIGNERS	4732-HB	1	SURFACE	120
⑭	J	DESIGNER	4731-HB	1	SURFACE	120
⑮	K	EGALE	604	1	SURFACE	120
⑯	R3	PROGRESS	P87AT/8086-31	1	RECESSED	120
⑰	S	DESIGNER	1151FB	2	WALL	120
⑱	SMOKE	FRFX	451B	X	WALL	120
Ⓧ	SMOKE	DETECTOR	WANTERY	X	SMOKE DETECTOR/WANTERY	120
Ⓧ	PER	OWNER	X	X	WALL	120
Ⓧ	X	LITHONIA	1188420ES	2	SURFACE	120
Ⓧ	CG	PROGRESS	P3300-10	8	WALL & VANITY	120