


BLDG. 2 - 4, 6 - 9 -
 2 BEDROOM HANDICAP PLAN A - 1ST FLOOR LIGHTING & POWER
 SCALE : 1/4" = 1'-0"

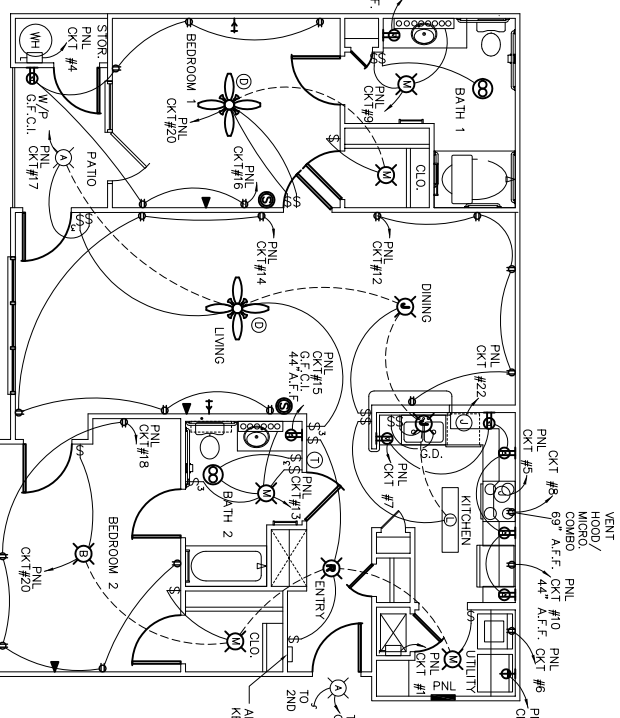

BUILDING 3
 2 BEDROOM HANDICAP PLAN B - 1ST FLOOR LIGHTING & POWER
 SCALE : 1/4" = 1'-0"

- LEGEND**
- - FLUORESCENT FIXTURE
 - - BROADWAY LIGHT
 - ✪ - CEILING FAN
 - - CEILING MTG FIXTURE
 - - WALL MTG FIXTURE
 - - RECESSED FIXTURE
 - - VENT
 - Ⓜ - EXIT LIGHT, BATTERY BACK-UP
 - Ⓜ - EMERGENCY LIGHT, BATTERY BACK-UP
 - Ⓜ - SWITCH
 - Ⓜ - 3 WAY SWITCH
 - Ⓜ - DUPLEX RECEPTACLE
 - Ⓜ - GFI RECEPTACLE
 - Ⓜ - DISCONNECT SWITCH
 - Ⓜ - POWER PANEL
 - Ⓜ - HOT WATER HEATER WITH DISCONNECT
 - Ⓜ - 220 OUTLET
 - Ⓜ - SMOKE DETECTOR
 - Ⓜ - CABLE TV OUTLET
 - Ⓜ - PHONE
 - Ⓜ - THERMOSTAT
 - Ⓜ - "J" BOX

LIGHT FIXTURE SCHEDULE

| MARK | TYPE | WTR. | CAT. NO. | LAMP | MOUNTING | VOLTS |
|------|------|-------------|------------------|------|---------------|-------|
| Ⓜ | A | PROGRESS | P5745-30 | 2 | SURFACE | 120 |
| Ⓜ | B | PROGRESS | P4861-30 | 2 | SURFACE | 120 |
| Ⓜ | C | PROGRESS | P7196-30ES | 4 | SURFACE | 120 |
| Ⓜ | CO | CRAFTWAVE | TK02-W/M | X | SURFACE | 120 |
| Ⓜ | CDI | CRAFTWAVE | F194/403 | 1/4 | ATTACHMENT | 120 |
| Ⓜ | GE | LITHONIA | 10830120ES | 1 | SURFACE | 120 |
| Ⓜ | GE | LITHONIA | LOAS/08120/27ELN | 2 | SURFACE | 120 |
| Ⓜ | GE | LITHONIA | ELW2 | X | WALL | 120 |
| Ⓜ | CO | PROGRESS | P8910/808231 | 1 | RECESSED | 120 |
| Ⓜ | CO | PROGRESS | P5097-10 | 1 | PENDANTS | 120 |
| Ⓜ | CO | PROGRESS | P2989-10 | 6 | WALL & VANITY | 120 |
| Ⓜ | D | PROGRESS | P7816-30ES | 2 | SURFACE | 120 |
| Ⓜ | J | DESIGNERS | 4732-19B | 1 | SURFACE | 120 |
| Ⓜ | K | DESIGNER | 4731-19B | 1 | SURFACE | 120 |
| Ⓜ | K | ENGL | 604 | 1 | SURFACE | 120 |
| Ⓜ | R3 | PROGRESS | P87-A1/6964-31 | 1 | RECESSED | 120 |
| Ⓜ | S | DESIGNER | 11519B | 2 | SURFACE | 120 |
| Ⓜ | S | SMOKE FIKEX | 4518 | X | WALL | 120 |
| Ⓜ | X | FEER OWNER | X | X | WALL | 120 |
| Ⓜ | X | LITHONIA | 11884120ES | 2 | SURFACE | 120 |
| Ⓜ | CO | PROGRESS | P2300-10 | 8 | WALL & VANITY | 120 |

| | | |
|---|--|---|
| <p>OF E6</p> | <p>GRAND POINTE APARTMENTS</p> <p>DAMMON ENGINEERING, INC.</p> <p>1095 FLORIDA AVENUE 985-649-5832 SLIDELL, LA. 70458 DAMMONENGINEERING.COM</p> | <p>THE BRYAN COMPANY</p> <p>GRAND POINTE KALISTE SALOOM ROAD LAFAYETTE, LA.</p> |
| <p>SCALE AS NOTED</p> <p>FILE:</p> <p>JOB NO. 1674</p> <p>DATE: 04-01-05</p> <p>SHEET</p> | | |