


- LEGEND**
- ① - FLUORESCENT FIXTURE
 - ⊠ - BROADWAY LIGHT
 - ⊙ - CEILING FAN
 - ⊙ - CEILING MTG FIXTURE
 - ⊙ - WALL MTG FIXTURE
 - ⊙ - RECESSED FIXTURE
 - ⊙ - VENT
 - EXIT - EXIT LIGHT, BATTERY BACK-UP
 - ⊠ - EMERGENCY LIGHT, BATTERY BACK-UP
 - ⊙ - SWITCH
 - ⊙ - 3 WAY SWITCH
 - ⊙ - DUPLICATION RECEPTACLE
 - ⊙ - GFI RECEPTACLE
 - ⊙ - DISCONNECT SWITCH
 - ⊙ - POWER PANEL
 - ⊙ - HOT WATER HEATER WITH DISCONNECT
 - ⊙ - 220 OUTLET
 - ⊙ - SMOKE DETECTOR
 - ⊙ - CABLE TV OUTLET
 - ⊙ - PHONE
 - ⊙ - THERMOSTAT
 - ⊙ - "J" BOX

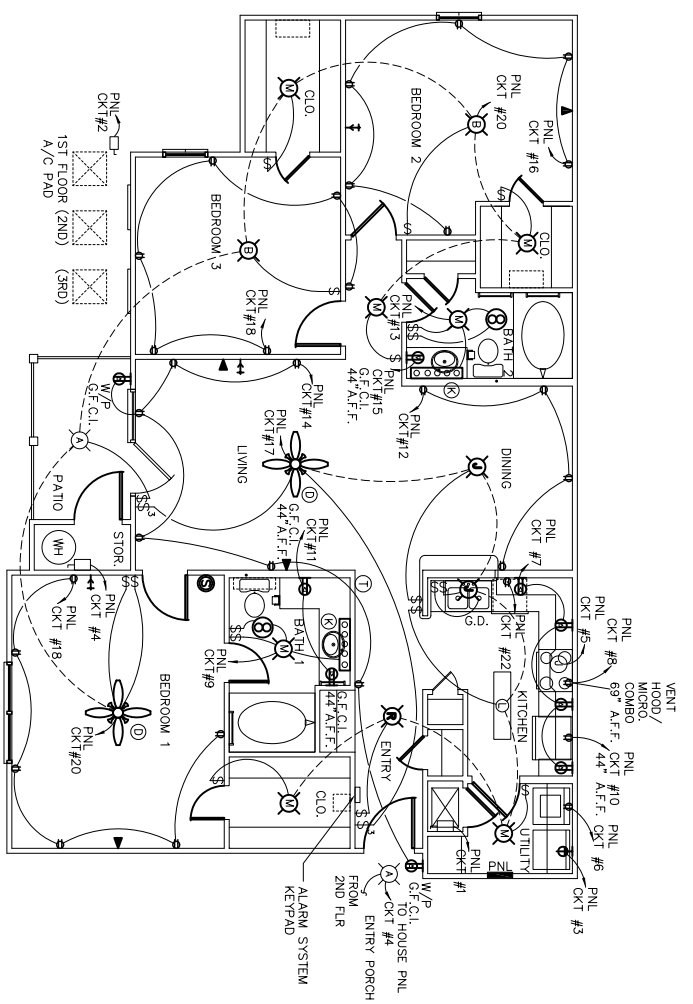

**BLDG. 2, 3, 4, 6, 7, 8 -
3 BEDROOM 1ST FLOOR LIGHTING & POWER**
1ST FLOOR SHOWN, 2ND & 3RD FLOORS SIMILAR
SCALE: 1/4" = 1'-0"

LIGHT FIXTURE SCHEDULE

MARK	TYPE	WGR.	CAT. NO.	LAMP	MOUNTING	VOLTS
①	A	PROGRESS	P5745-30	2	SURFACE	120
②	B	PROGRESS	P4961-30	2	SURFACE	120
③	CB	PROGRESS	P7196-30ES	4	SURFACE	120
④	CD	GRATITUDE	TX107-W/WA	X	SURFACE	120
⑤	CD1	GRATITUDE	FI04/403	1/4	ATTACHMENT	120
⑥	X	LITHONIA	1083070ES	1	SURFACE	120
⑦	CE	LITHONIA	LOUNSER120/27TEIN	X	SURFACE	120
⑧	CF	LITHONIA	ELM2	2	WALL	120
⑨	CO	PROGRESS	P87A10/808231	1	RECESSED	120
⑩	OR	PROGRESS	P5097-10	1	PENDANTS	120
⑪	CO	PROGRESS	P3299-10	6	WALL & VANITY	120
⑫	D	PROGRESS	P7816-30ES	2	SURFACE	120
⑬	G	DESIGNER	4732-98	1	SURFACE	120
⑭	J	DESIGNER	4731-98	1	SURFACE	120
⑮	K	EGALE	604	1	SURFACE	120
⑯	R3	PROGRESS	P87-AV/8066-31	1	RECESSED	120
⑰	S	DESIGNER	1151FB	2	SURFACE	120
⑱	X	SMOKE FREE X	4518	X	WALL	120
⑲	X	PER OWNER	X	X	SURFACE	X
⑳	X	LITHONIA	11884120ES	2	WALL & VANITY	120
㉑	CA	PROGRESS	P3350-10	8	WALL & VANITY	120

<p>GRAND POINTE APARTMENTS</p> <p>DAMMON ENGINEERING, INC.</p> <p>1095 FLORIDA AVENUE 985-649-5832 SLIDELL, LA. 70458</p> <p>DAMMONENGINEERING.COM</p>	<p>THE BRYAN COMPANY</p> <p>GRAND POINTE KALISTE SALOOM RD. LAFAYETTE, LA.</p>
<p>SCALE: AS NOTED</p> <p>FILE:</p> <p>JOB NO.</p> <p>DATE 03-29-05</p> <p>SHEET</p> <p style="font-size: 2em; font-weight: bold;">E7</p>	