



**GAZEBO PLUMBING PLAN**  
SCALE: 1/4" = 1'-0"

LEGEND	
SYMBOL	DESCRIPTION
—○—	SANITARY SEWER
—□—	PLUMBING ENTRY
—◇—	COLD WATER
—△—	HOT WATER

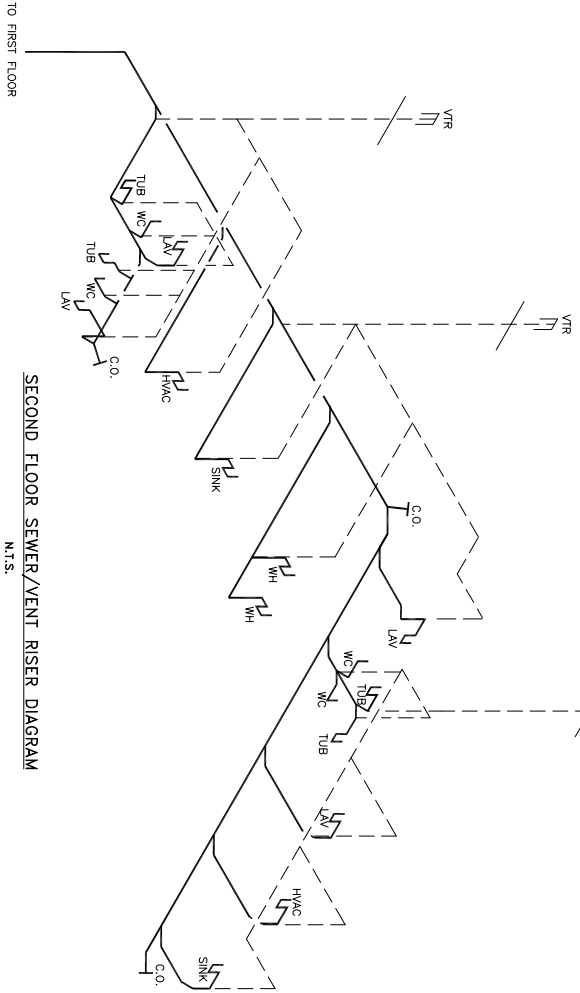

**SECOND FLOOR SEWER/VENT RISER DIAGRAM**  
N.T.S.

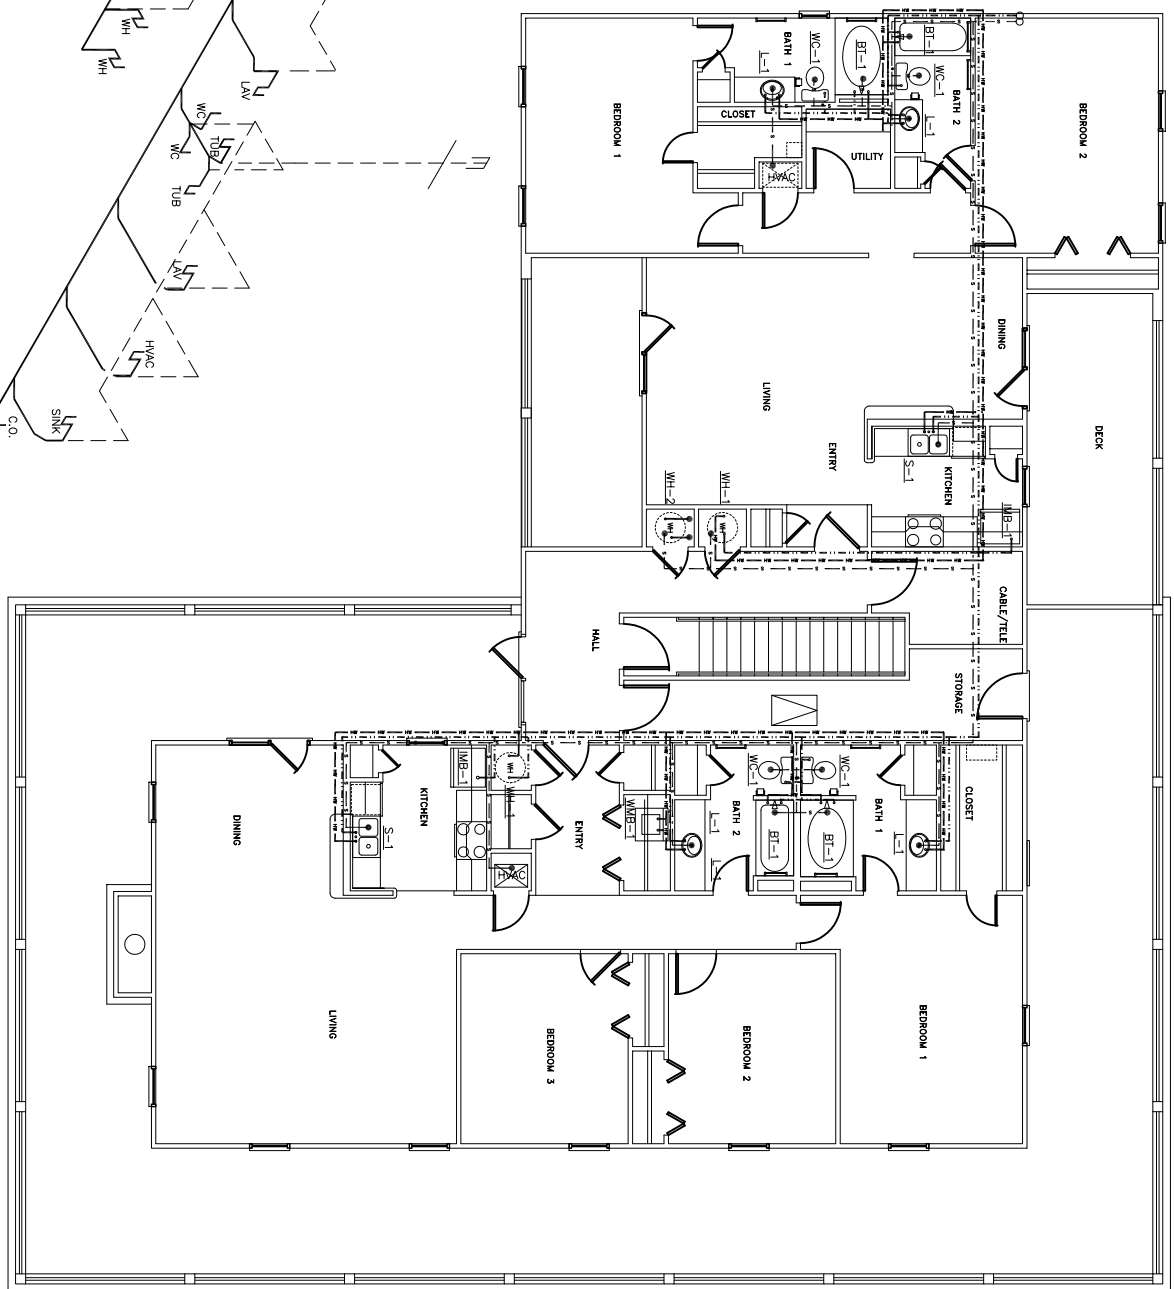

**SECOND FLOOR LEASING OFFICE PLUMBING PLAN**  
SCALE: 1/4" = 1'-0"

SHEET <b>P2</b> OF	<b>GRAND POINTE APARTMENTS</b> <b>DAMMON ENGINEERING, INC.</b> 1095 FLORIDA AVENUE 985-649-5832 SLIDELL, LA. 70458 DAMMONENGINEERING.COM	<b>THE BRYAN COMPANY</b> GRAND POINTE KALISTE SALOOM RD. LAFAYETTE, LA.	
--------------------------	---	--	--