



NOTE:  
THIS PLUMBING PLAN SHALL BE USED FOR BUILDING #77 AS  
INDICATED ON THE SITE PLAN. (SHEET C-1) (SEE SHEET P-1  
FOR GENERAL MECHANICAL NOTES).

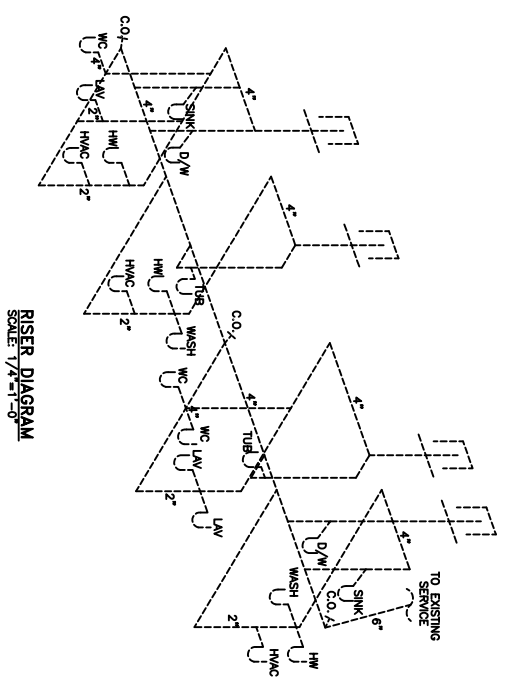

**RISER DIAGRAM**  
SCALE: 1/4"=1'-0"

| MARK | DESCRIPTION  | TYPE | ROUGH-IN-SIZES | NOTES |
|------|--------------|------|----------------|-------|
| WC   | WATER CLOSET | WALL | 2" x 2"        | -     |
| LAV  | LAVATORY     | WALL | 2" x 1 1/2"    | -     |
| SINK | SINK         | WALL | 2" x 1 1/2"    | -     |
| TUB  | TUB/SHOWER   | -    | 2" x 2"        | -     |

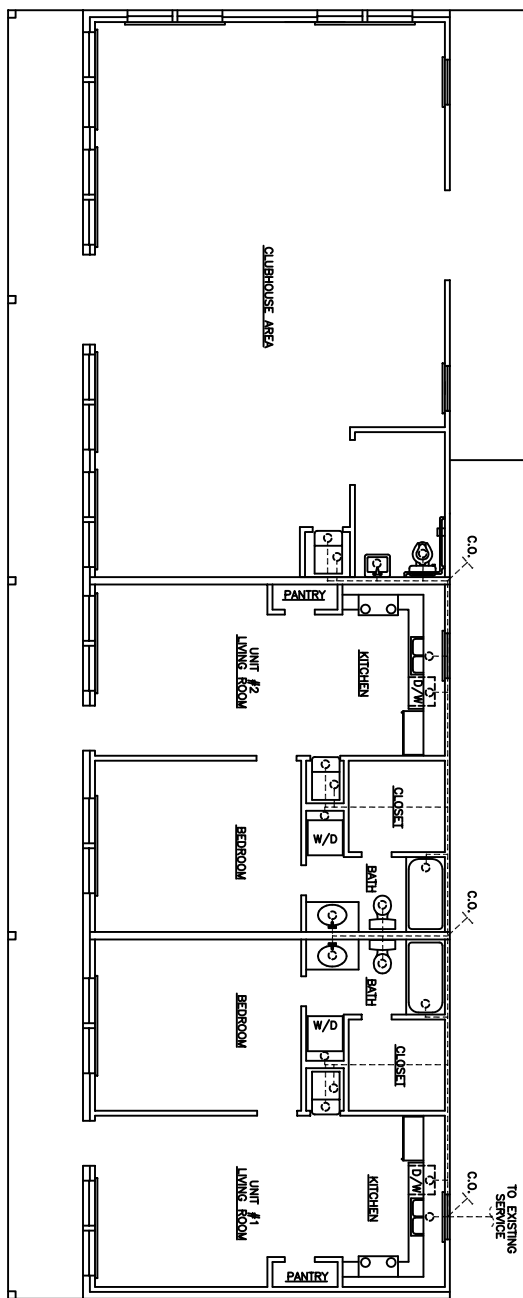

**PLUMBING PLAN**  
SCALE: 1/4"=1'-0"

