



1 POOL PAVILION PLAN
SCALE: 1/4"=1'-0"

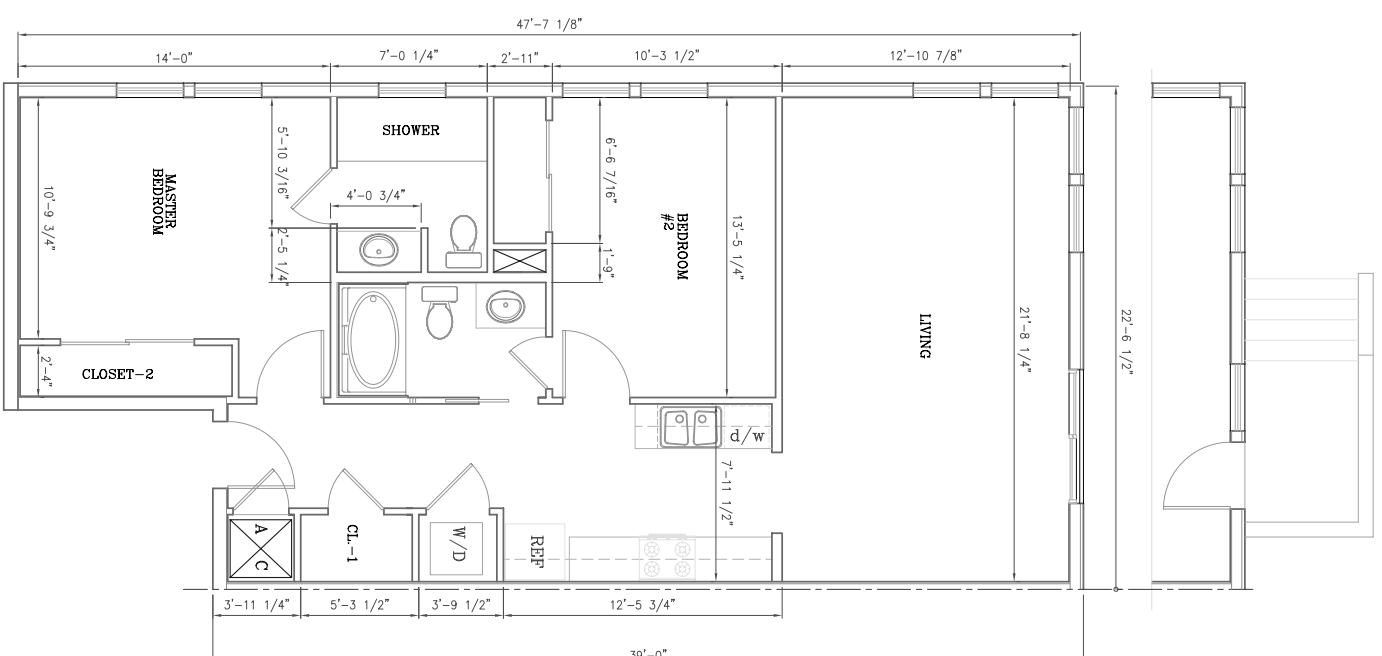

2 ENLARGED PLAN: UNIT #1
SCALE: 1/4"=1'-0"

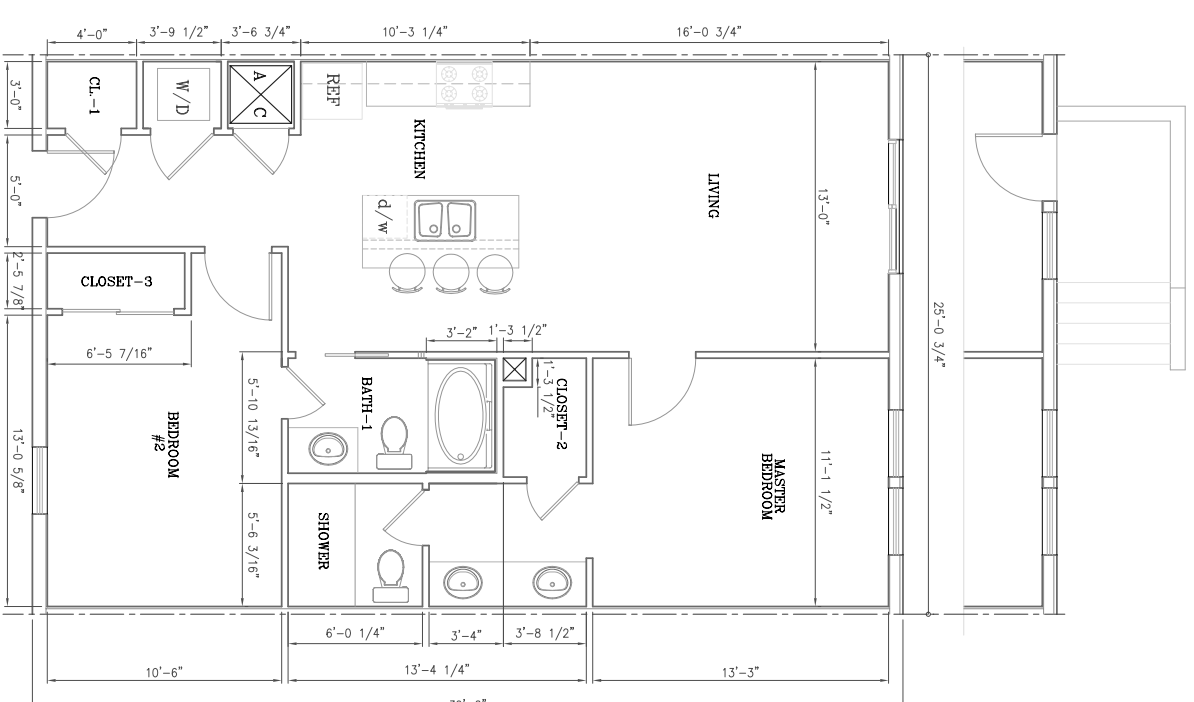

3 ENLARGED PLAN: UNIT #2
SCALE: 1/4"=1'-0"

Bellone Condominiums --- St. Thomas St. New Orleans, Louisiana 70130		
SCALE: AS SHOWN	FILE NAME: 15014/Rev02.A	
DATE: 19 Aug. 2015		
STEVEN J. FINEGAN ARCHITECTS, LTD. A PROFESSIONAL CORPORATION 123 S. PIERRE ST. - New Orleans, LA 70119 (504)486-5744 www.stevefineganarchitect.com E-mail: stevefinegan@nccoxmail.com		
NO.	DATE	REVISIONS

A2.1

NOT FOR CONSTRUCTION
PRELIMINARY

This drawing is the property of STEVEN J. FINEGAN ARCHITECTS, LTD. It is not to be reproduced, copied, or altered in whole or in part. It is not to be used for any purpose without the approval of STEVEN J. FINEGAN ARCHITECTS, LTD. and is to be returned on request.