


2nd FLOOR MECHANICAL PLAN  
SCALE: 1/4"=1'-0"

HVAC UNIT SCHEDULE						
NO.	TOTAL BTU	CFM	O.A.	HEAT ELEC. VOLTAGE	ELECTRICAL MCA CKT BRKR	COMMENTS
1	120,000	4,000	-	15 KW 240V 3Ø	-	1ST FLOOR
2	96,000	3,200	-	15 KW 240V 3Ø	-	2ND FLOOR
3	120,000	4,000	-	15 KW 240V 3Ø	-	SANCTUARY
4	120,000	4,000	-	15 KW 240V 3Ø	-	SANCTUARY

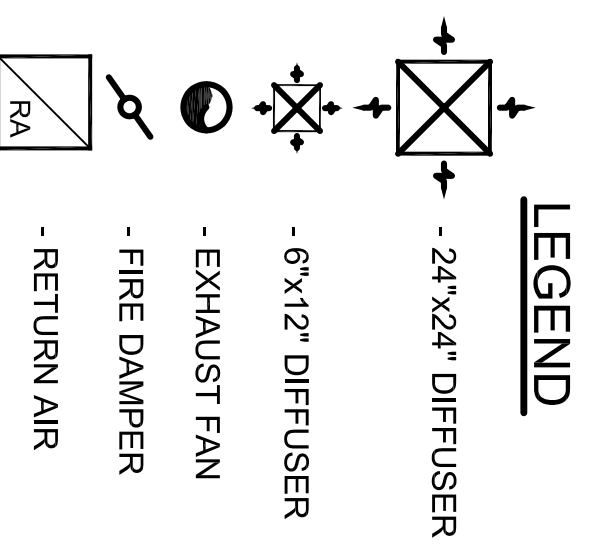

2nd FLOOR MECHANICAL PLAN  
EUGENE WELLINGTON  
ALLEN ROAD  
SLIDELL, LOUISIANA

EL-BETHEL PENTECOSTAL CHURCH  
**DAMMON ENGINEERING, INC.**  
1095 FLORIDA AVENUE 985-649-5832 SLIDELL, LA. 70458  
DAMMONENGINEERING.COM

SCALE: AS NOTED

FILE:

JOB NO. 1819

DATE: 3-29-07

SHEET 20

M-2

OF 22