

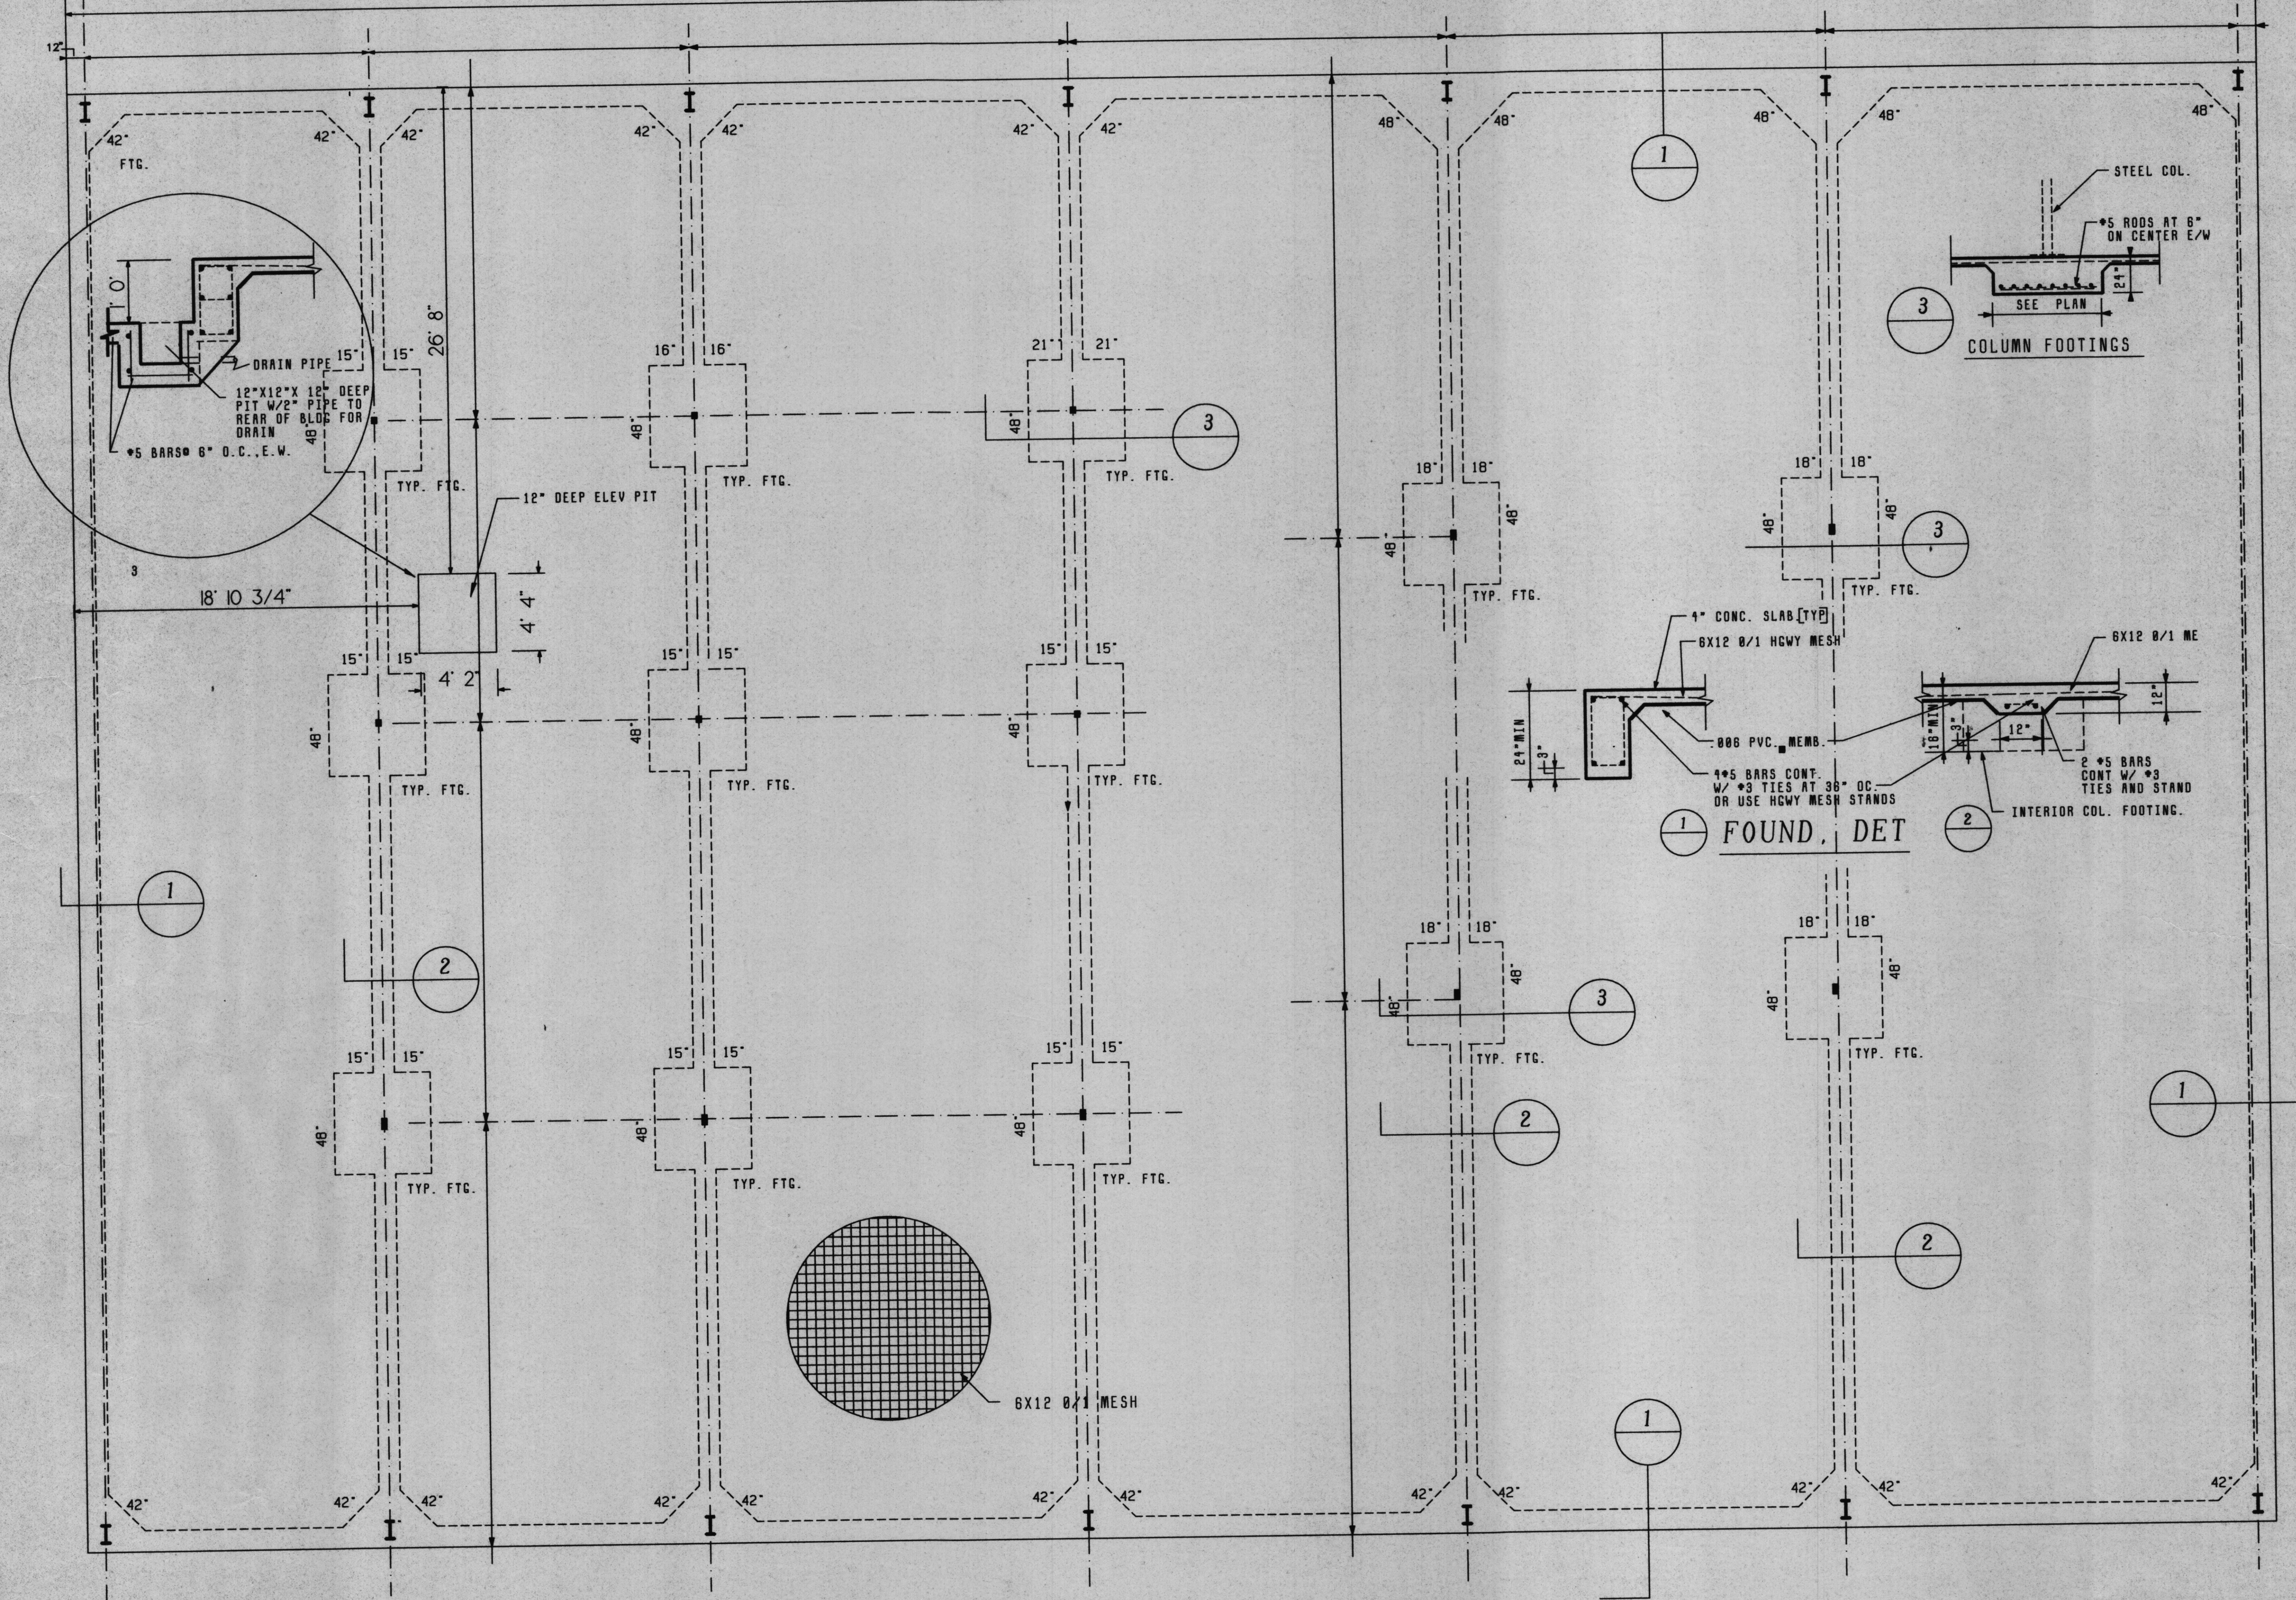


120' 0"

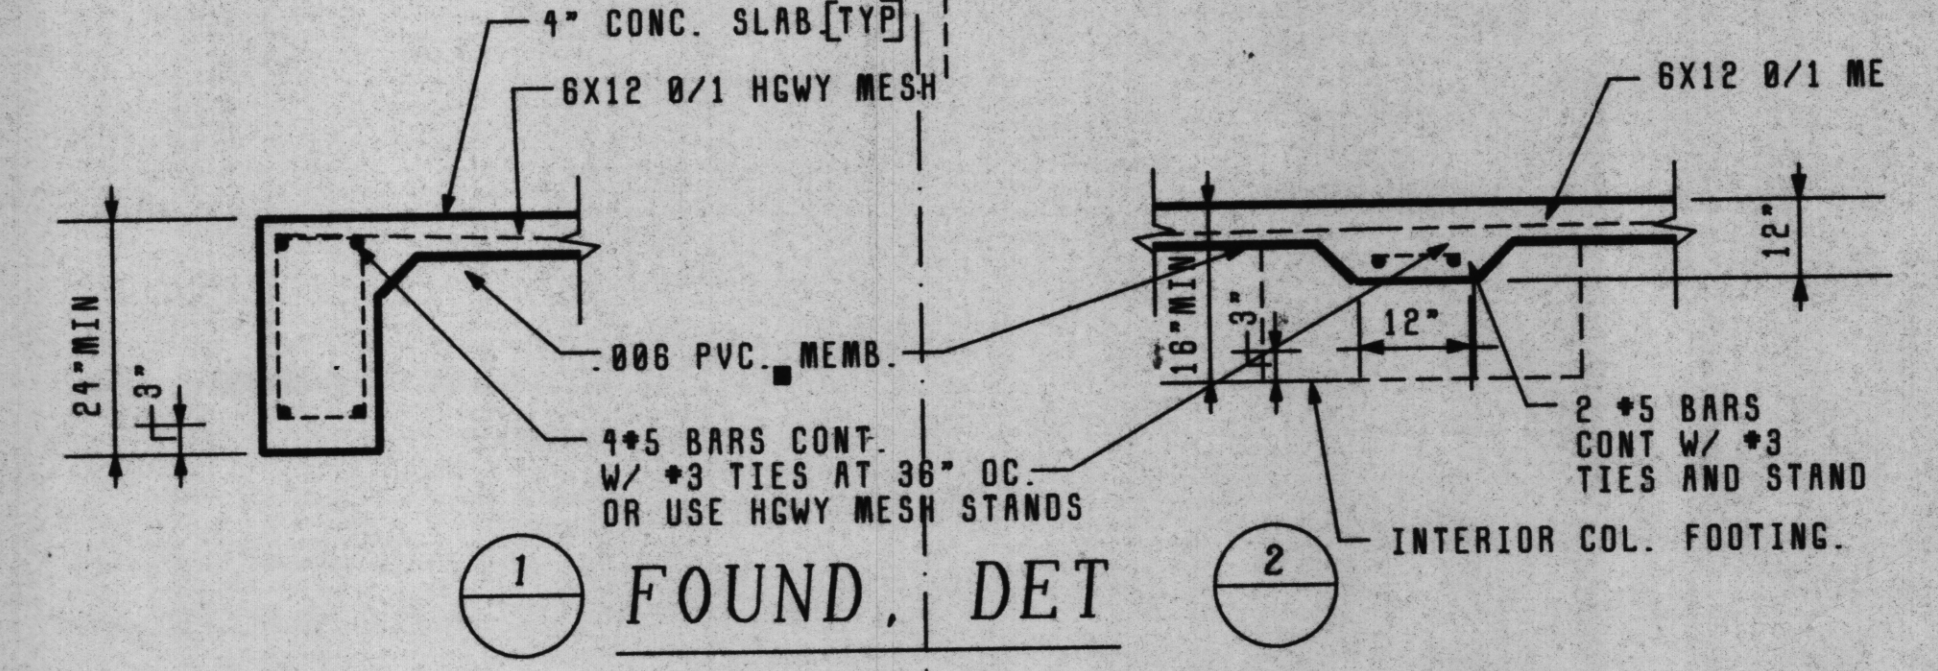


FOUNDATI ON PLAN

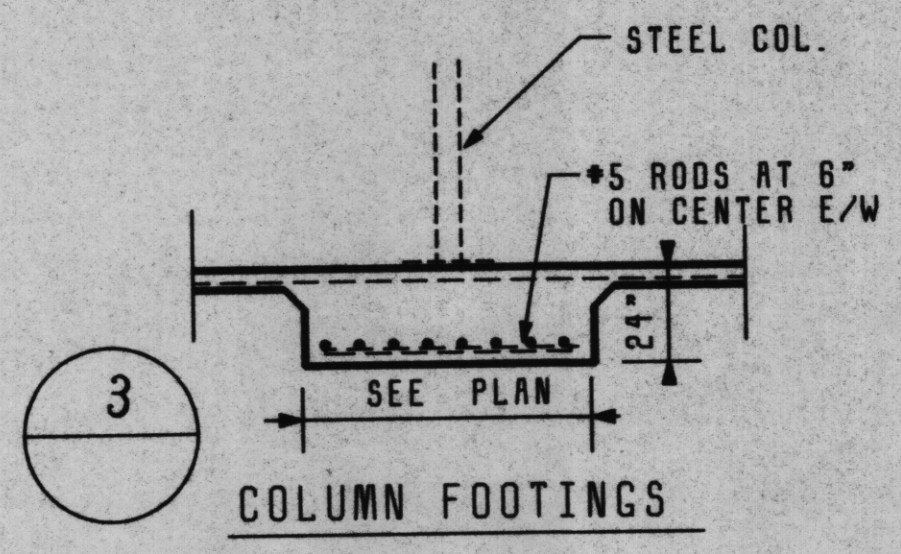

BEN'S FORD BAPTIST CHURCH
BOGALUSA LOUISIANA

BEN'S FORD BAPTIST CHURCH
DAMMON ENGINEERING, INC.
ARCHITECTS - ENGINEERS
SUDBELL, LA. 70458
737 ROBERT ROAD, SUITE 1

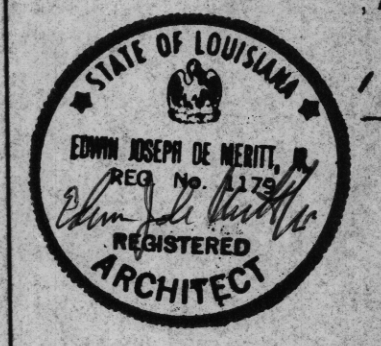

SCALE
FILE
JOB NO.
DATE 3/17/98
SHEET S-2
OF