


VICINITY MAP

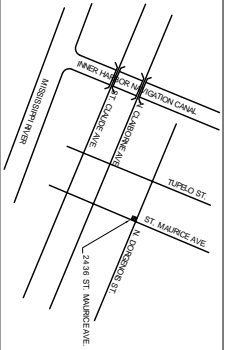


# BEULAH LAND BAPTIST CHURCH

2436 ST. MAURICE AVENUE  
NEW ORLEANS, LA


BUILDING CODE SUMMARY - APPENDIX B

SITE PLAN

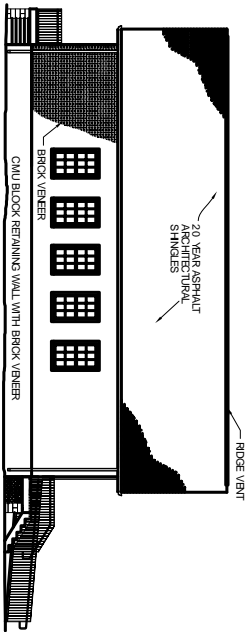


LEFT SIDE ELEVATION

SCALE: 1/8" = 1'-0"

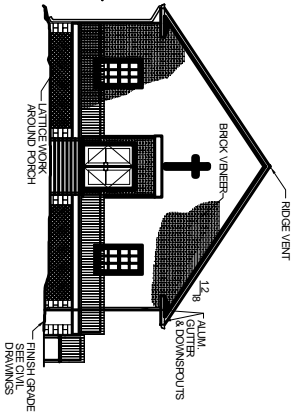


FRONT ELEVATION

SCALE: 1/8" = 1'-0"

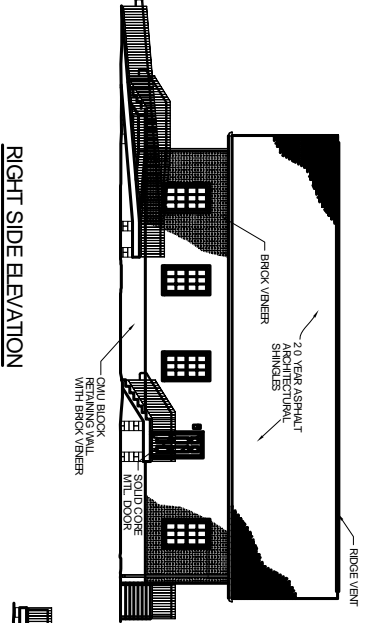

RIGHT SIDE ELEVATION

SCALE: 1/8" = 1'-0"

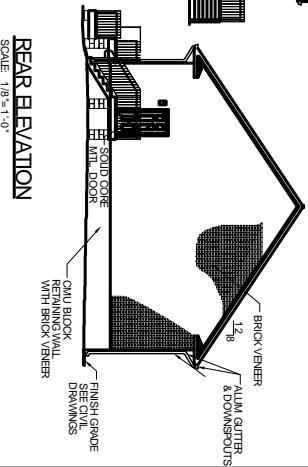


REAR ELEVATION

SCALE: 1/8" = 1'-0"


- LEGEND**
- PROPERTY LINE
  - ⊗ SEWER MANHOLE
  - ⊕ WATER MANHOLE
  - ⊙ DRAIN MANHOLE
  - ⊖ SEWER CLEANOUT
  - ⊕ FIRE HYDRANT
  - ⊖ WATER VALVE
  - ⊕ POWER OR TELEPHONE POLE
  - ⊖ CATCH BASIN

- ⊗ NEW 6 FT. OPALQUE WOOD FENCE ON TOP OF 1 FT. RETAINING WALL
- ⊙ CRANE HANDLE TREE MINIMUM OF 10' CLEARANCE FROM ALL UTILITIES ABOVE THE GROUND. AVERAGE MATURED SPREAD OF CROWN MUST BE A MINIMUM OF 12 FEET.
- ⊕ FREEDEN (LSD) FEEL SHALL BE A MINIMUM OF 2' IN HEIGHT AND SHALL NOT EXCEED 3' IN HEIGHT AT PLACED 2'-6" O.C. IN FRONT OF PLANTING. SHRUBS SHALL BE PLACED 48" O.C. ELSEWHERE.
- ⊙ GRASS

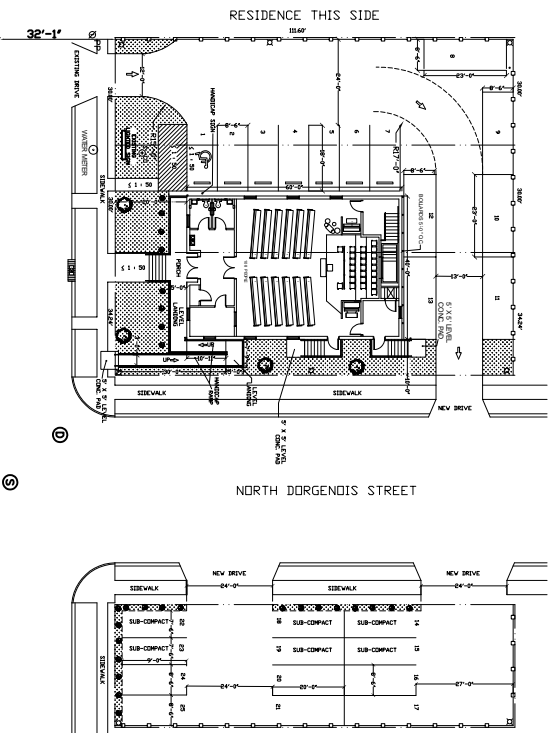

SITE PLAN

SCALE: 1/16" = 1'-0"

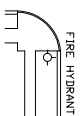

DATE: 11.15.07  
JOB NO.: 1910

CVR

**BEULAH LAND BAPTIST CHURCH**  
2436 ST. MAURICE AVENUE  
NEW ORLEANS, LA

COVER SHEET  
APPENDIX 'B'

REVISION 11/27/07  
DATE: 11/27/07  
BY: [Signature]

**DAMON ENGINEERING, INC.**  
REGISTERED PROFESSIONAL ENGINEER  
PROJECT: BEULAH LAND BAPTIST CHURCH  
1006 FLORENCE AVENUE  
SUITE 101, LA 70168  
981-449-5832  
WWW.DAMONENGINEERING.COM  
DAMON@DAMONENGINEERING.COM

**ARCHITECT**  
WEBSITE  
WWW.DAMONENGINEERING.COM

ARCHITECTURE  
ENGINEERING  
STUDIOS  
PLANNING  
INVESTIGATION  
EXPERT WITNESS