


MECHANICAL PLAN
SCALE: 3/16" = 1'

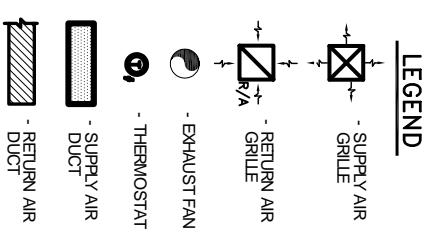


EXHAUST FAN SCHEDULE

NO.	LOCATION	CFM	VOLTAGE	TYPE	MANF.
EF1	WOMENS RESTROOM 101	300	120	VENT	BROAN
EF2	WOMENS RESTROOM 102	300	120	VENT	BROAN
EF3	WOMENS RESTROOM 113	100	120	VENT	BROAN
EF4	WOMENS RESTROOM 111	100	120	VENT	BROAN

STANDARD A/C UNIT SCHEDULE

NO.	TOTAL BTU	CFM	O.A.	HEAT		MCA	ELECTRICAL		COMMENTS
				ELEC.	VOLTAGE		DKT BRKR	YORK	
AC1	48,000	1,600	651	15 KW	208V, 1Ø	-	MDP1-2,4,5,7,18,20	(VERIFY WITH OWNER)	
AC2	60,000	2,000	1162	15 KW	208V, 1Ø	-	MDP1-6,8,9,11,21,23	-	
AC3	60,000	2,000	1161	15 KW	208V, 1Ø	-	MDP1-10,12,13,15,22,24	-	
AC4	60,000	2,000	1162	15 KW	208V, 1Ø	-	MDP1-1,4,16,17,19,25,27	-	

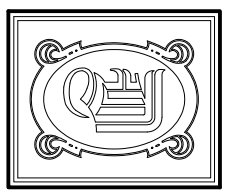

DAMMON ENGINEERING, INC.
 CHIEF ENGINEER
 EMMETT DAMMON, P.E.
 CHIEF ARCHITECT
 ROBERT WILTSE

1095 FLORIDA AVENUE
 SUIDELL, LA. 70456
 OFFICE: 985-649-5832
 FAX: 985-641-3950

WEBSITE: WWW.DAMMONENGINEERING.COM
 EMAIL: DAMMONENG@BELLOUTH.NET

ARCHITECTURE
 ENGINEERING
 STUDIES
 PLANNING
 INVESTIGATION
 EXPERT WITNESS

NEW CHURCH
 TABERNACLE BAPTIST CHURCH
 2445 FOURTH ST.
 SUIDELL, LA

MECHANICAL PLAN

REV: _____
 SCALE: AS NOTED
 JOB#: 2050
 DATE: 2-8-10
 SHEET 20
M-1
 OF 25