

RIDGE HT  
22'-2"

METAL PANEL ROOF

EAVE HT  
12'-0"

EAVE HT  
12'-0"

STUCCO


MBCI FW-120 HEAVY  
GAUGE METAL WALL  
PANEL


EAVE HT  
10'-2"


FIN FL  
0'-0"

6 12

3 12

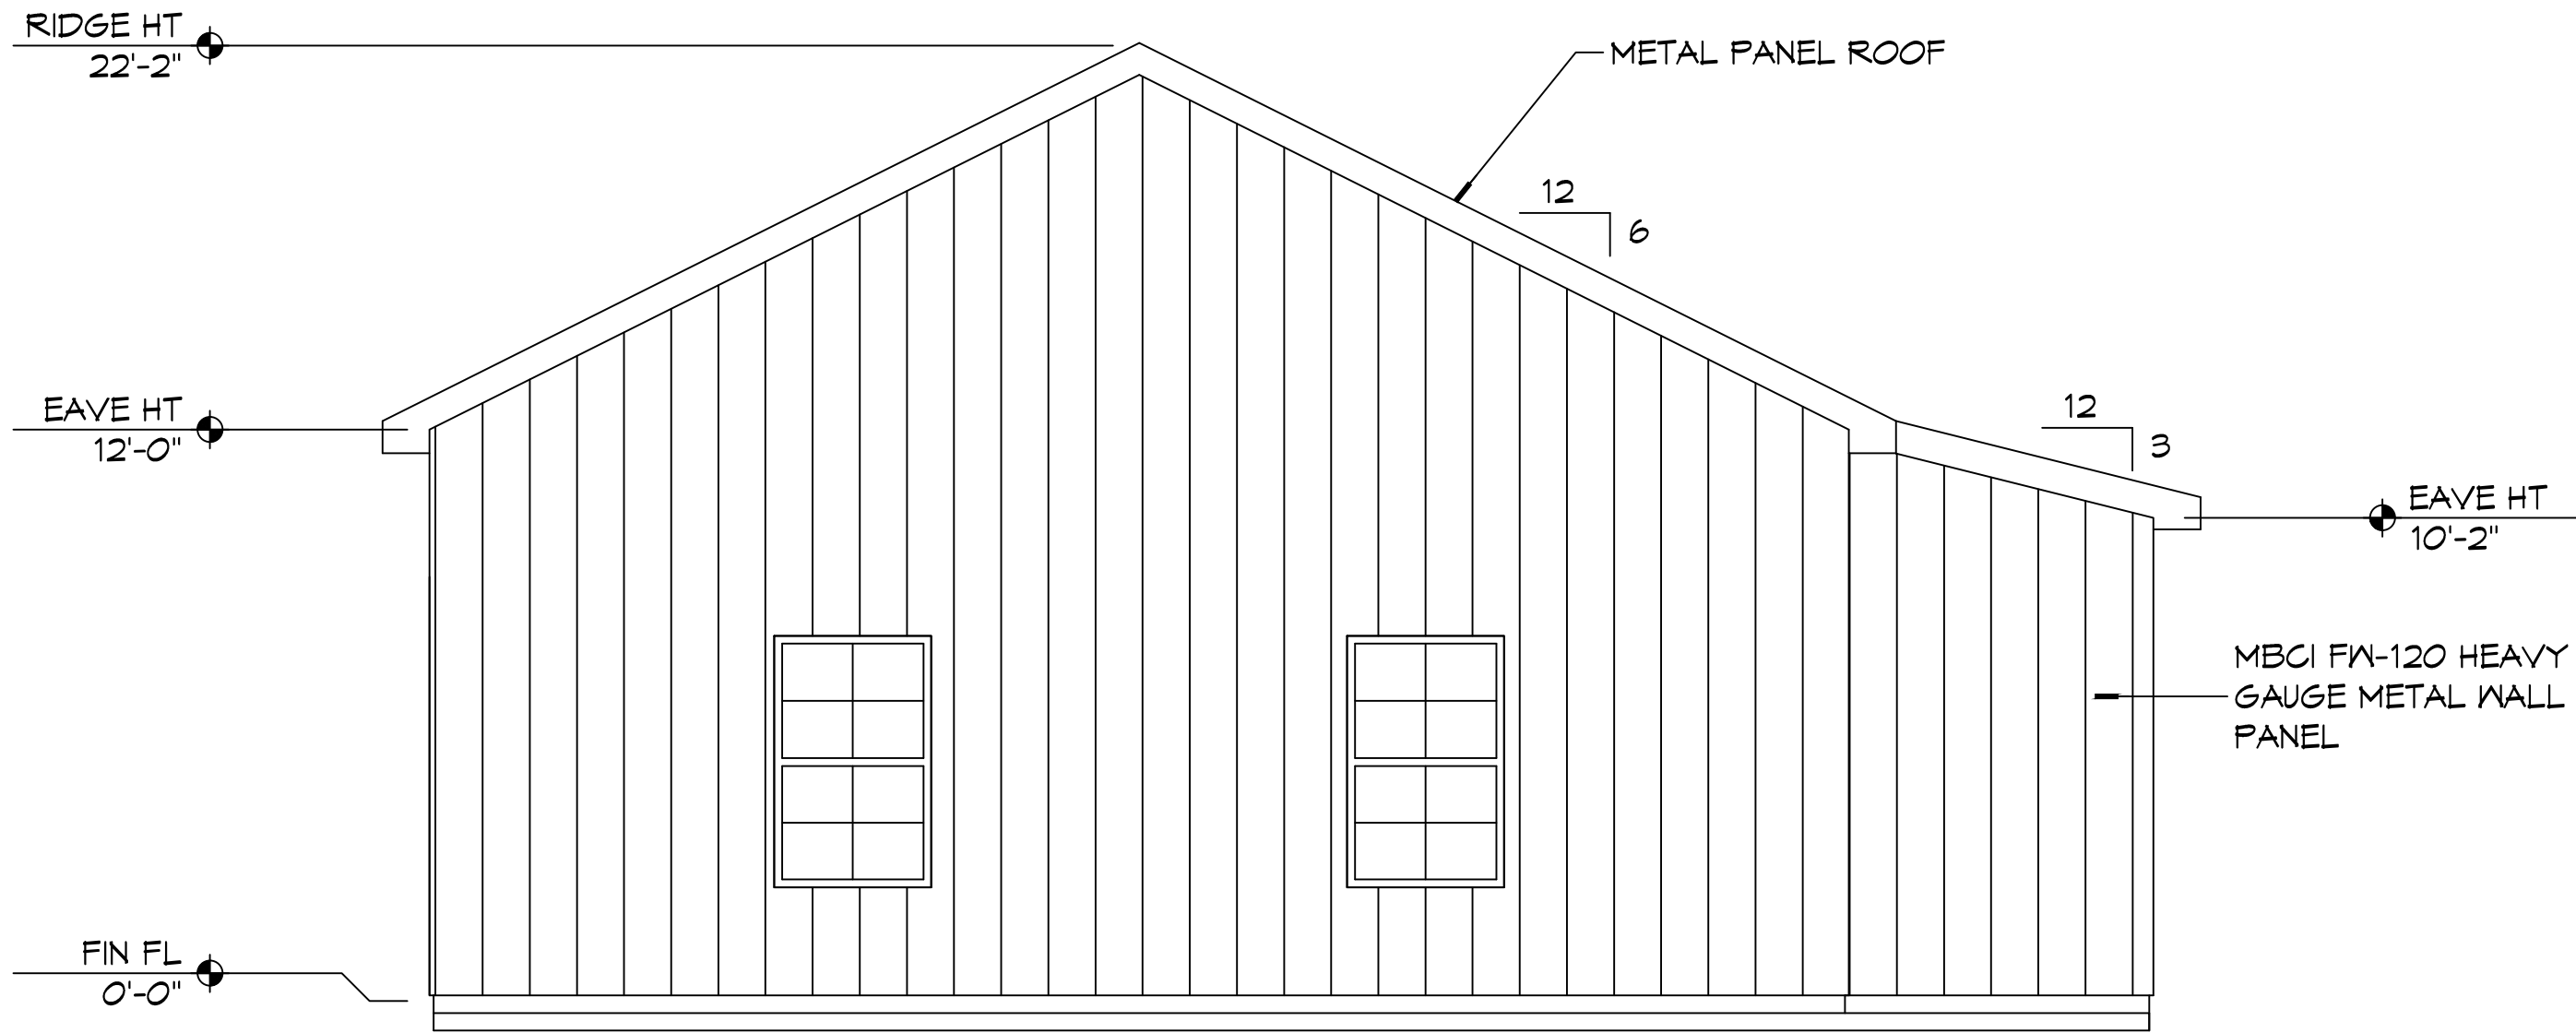

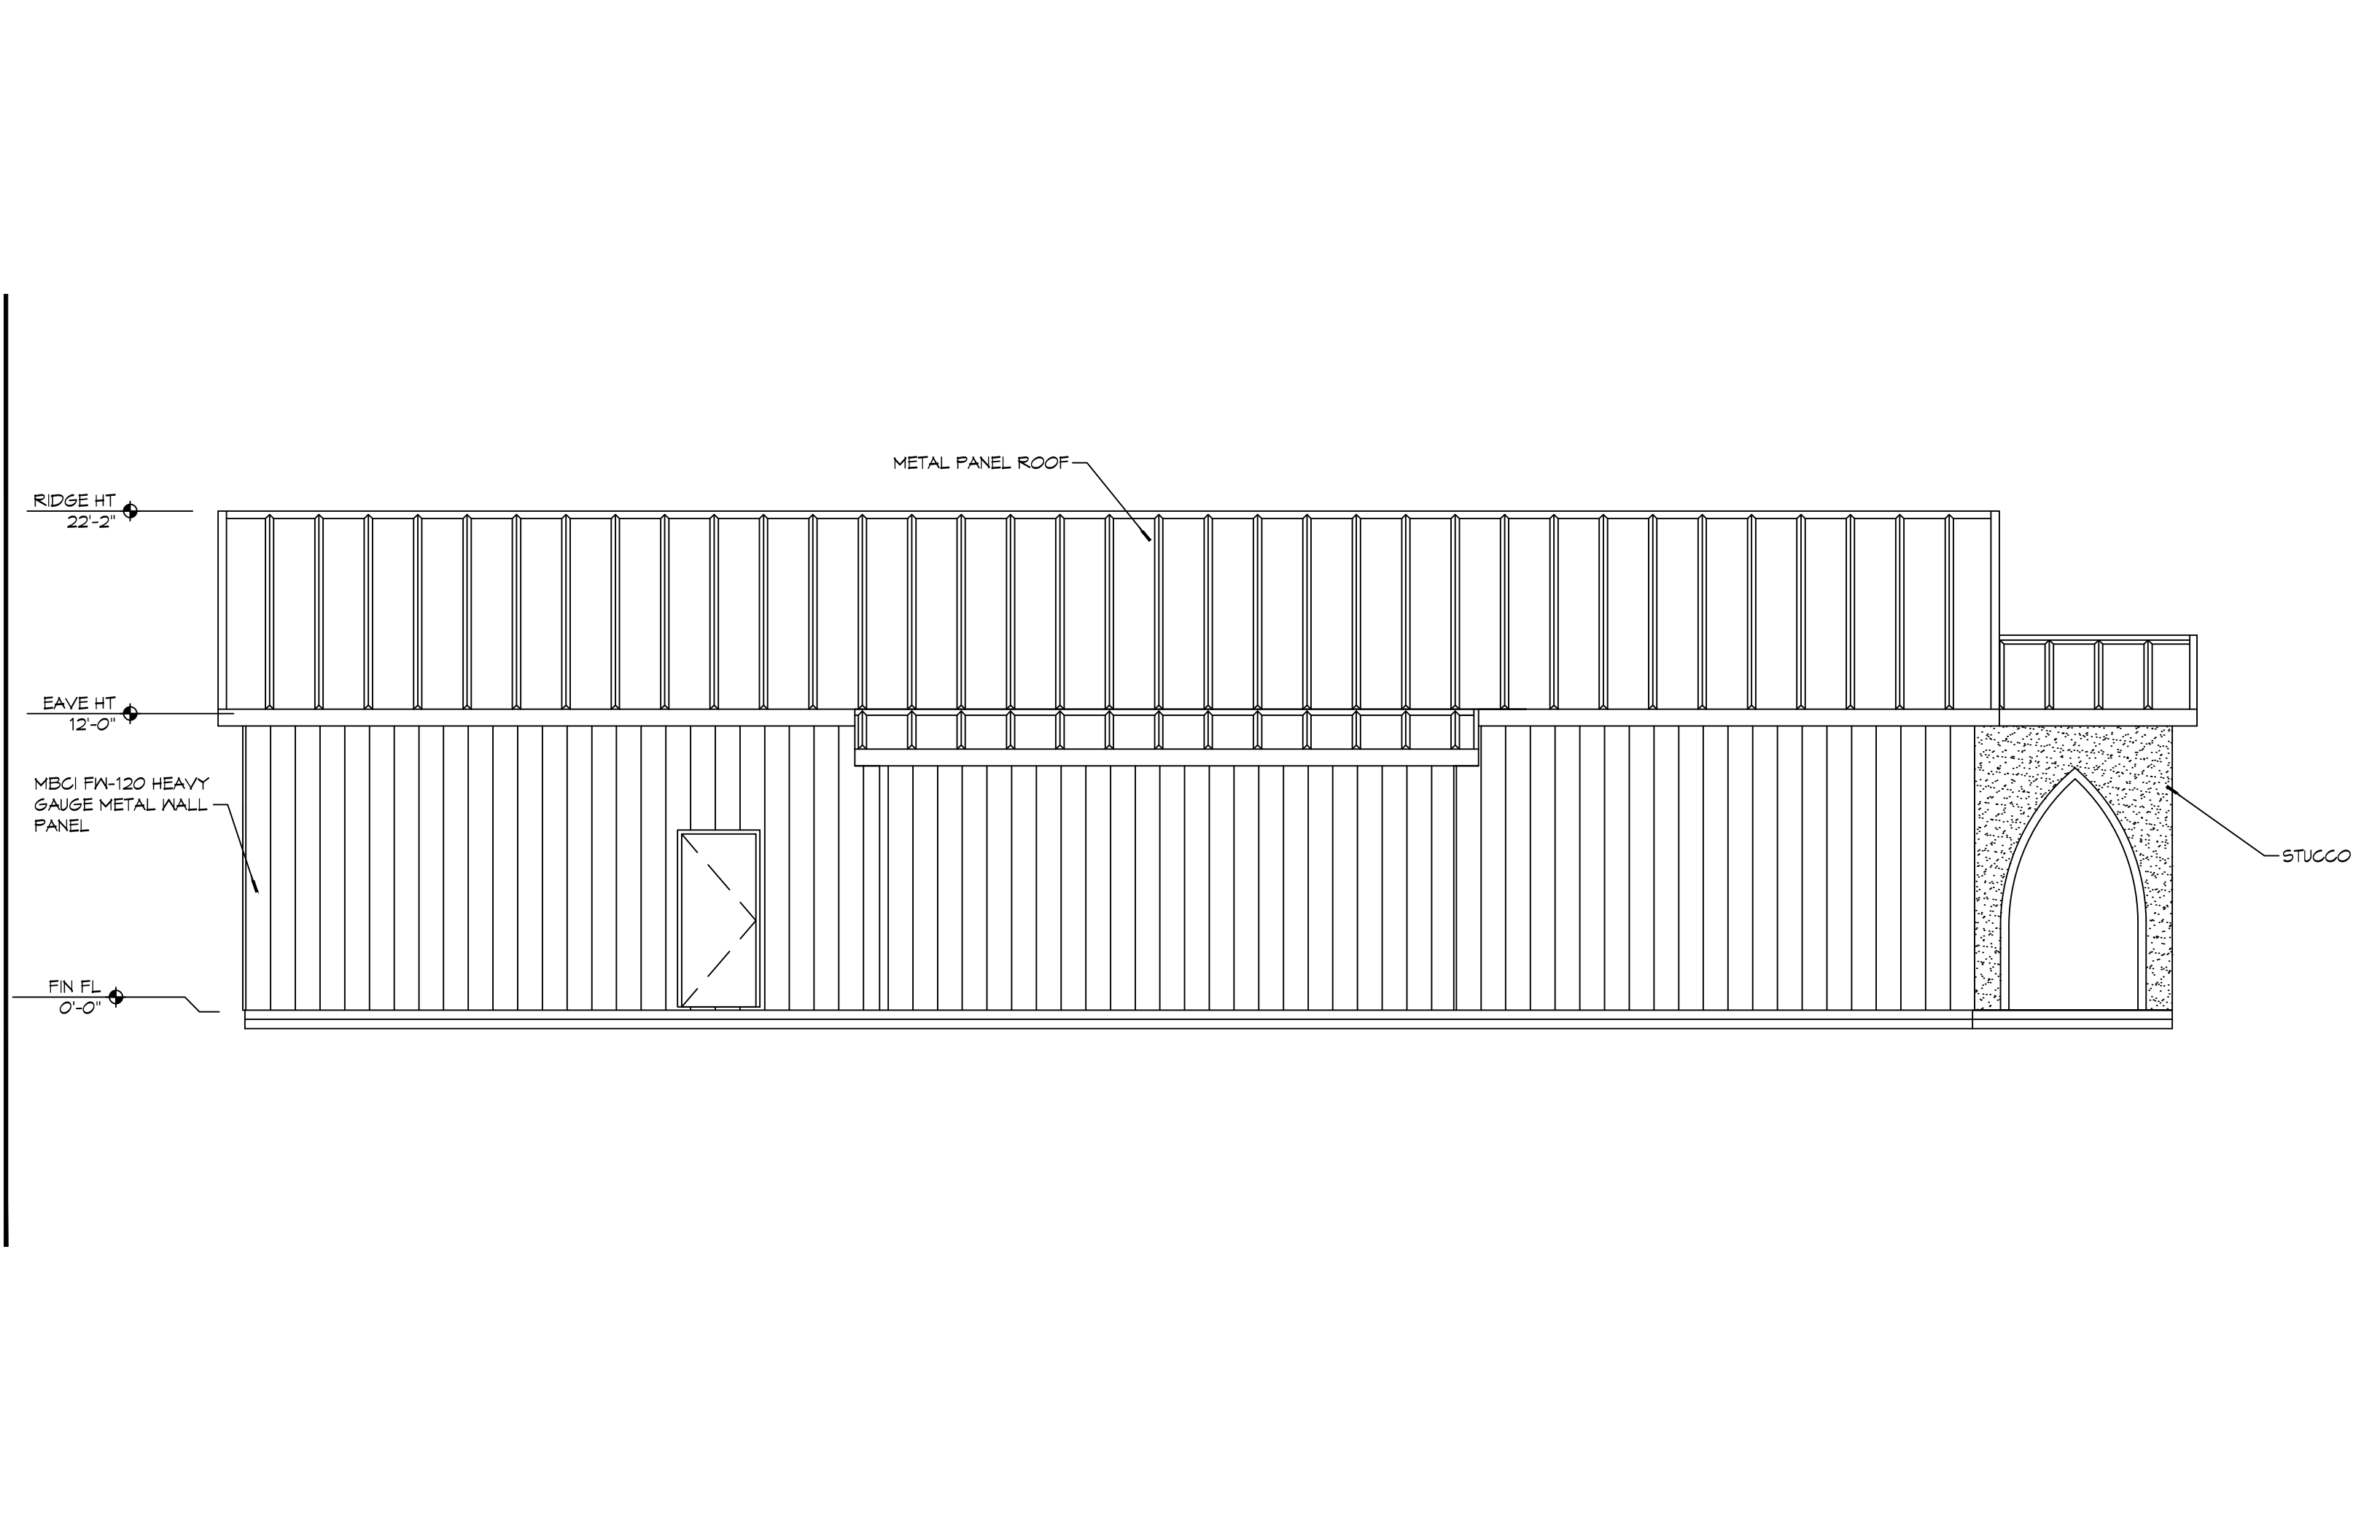

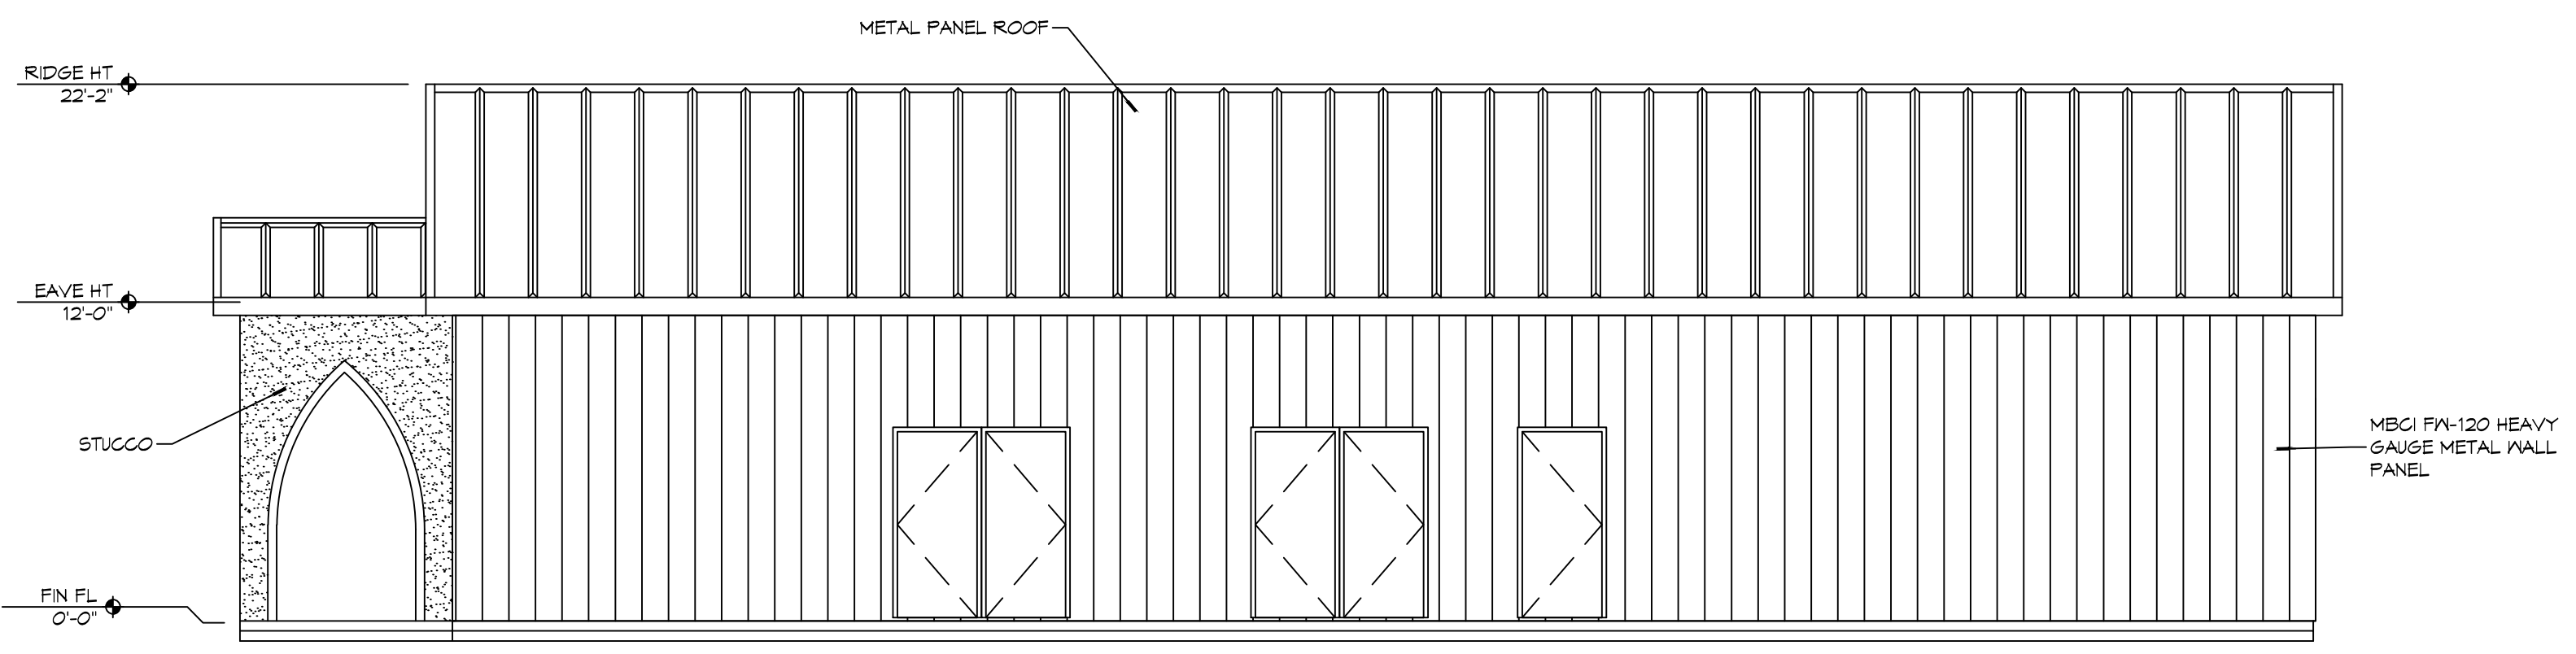

RIDGE HT  
22'-2"

EAVE HT  
12'-0"

STUCCO

FIN FL  
0'-0"

METAL PANEL ROOF

MBCI FW-120 HEAVY  
GAUGE METAL WALL  
PANEL