


- LEGEND**
- - CLASS "A" TREE-MINIMUM OF 10' TO 12' HIGH, CALIPER OF 2 1/2" MEASURED AT 2 FT. ABOVE THE GROUND
FRONT OF PROPERTY-1 PER 400 SQ. FT.
6,847 TOTAL AREA/400 SQ. FT.=17
 - - RIGHT SIDE OF PROPERTY-1 PER 40' OF LENGTH
193'-0"/40=4
 - - RIGHT SIDE OF PROPERTY ABUTTING RESIDENTIAL-1 PER 10'
136'-0"/10=13
 - - REAR OF PROPERTY-1 PER 40'
167'-0"/40=4
 - - CLASS "B" TREE-MINIMUM OF 8' TO 10' HIGH, CALIPER OF 1 1/2" MEASURED AT 2 FT. ABOVE THE GROUND
FRONT OF PROPERTY-1 PER 250 SQ. FT.
6,847 TOTAL AREA/250 SQ. FT.=27
 - - RIGHT SIDE OF PROPERTY-2 PER 40' OF LENGTH
193'-0"/40=4
 - - REAR OF PROPERTY-2 PER 40'
167'-0"/40=4
 - - SHRUB
- 200 SQ. FT. PEDESTRIAN ACCESS PLANTING REQUIRED
200 SQ. FT. PEDESTRIAN ACCESS PLANTING PROVIDED

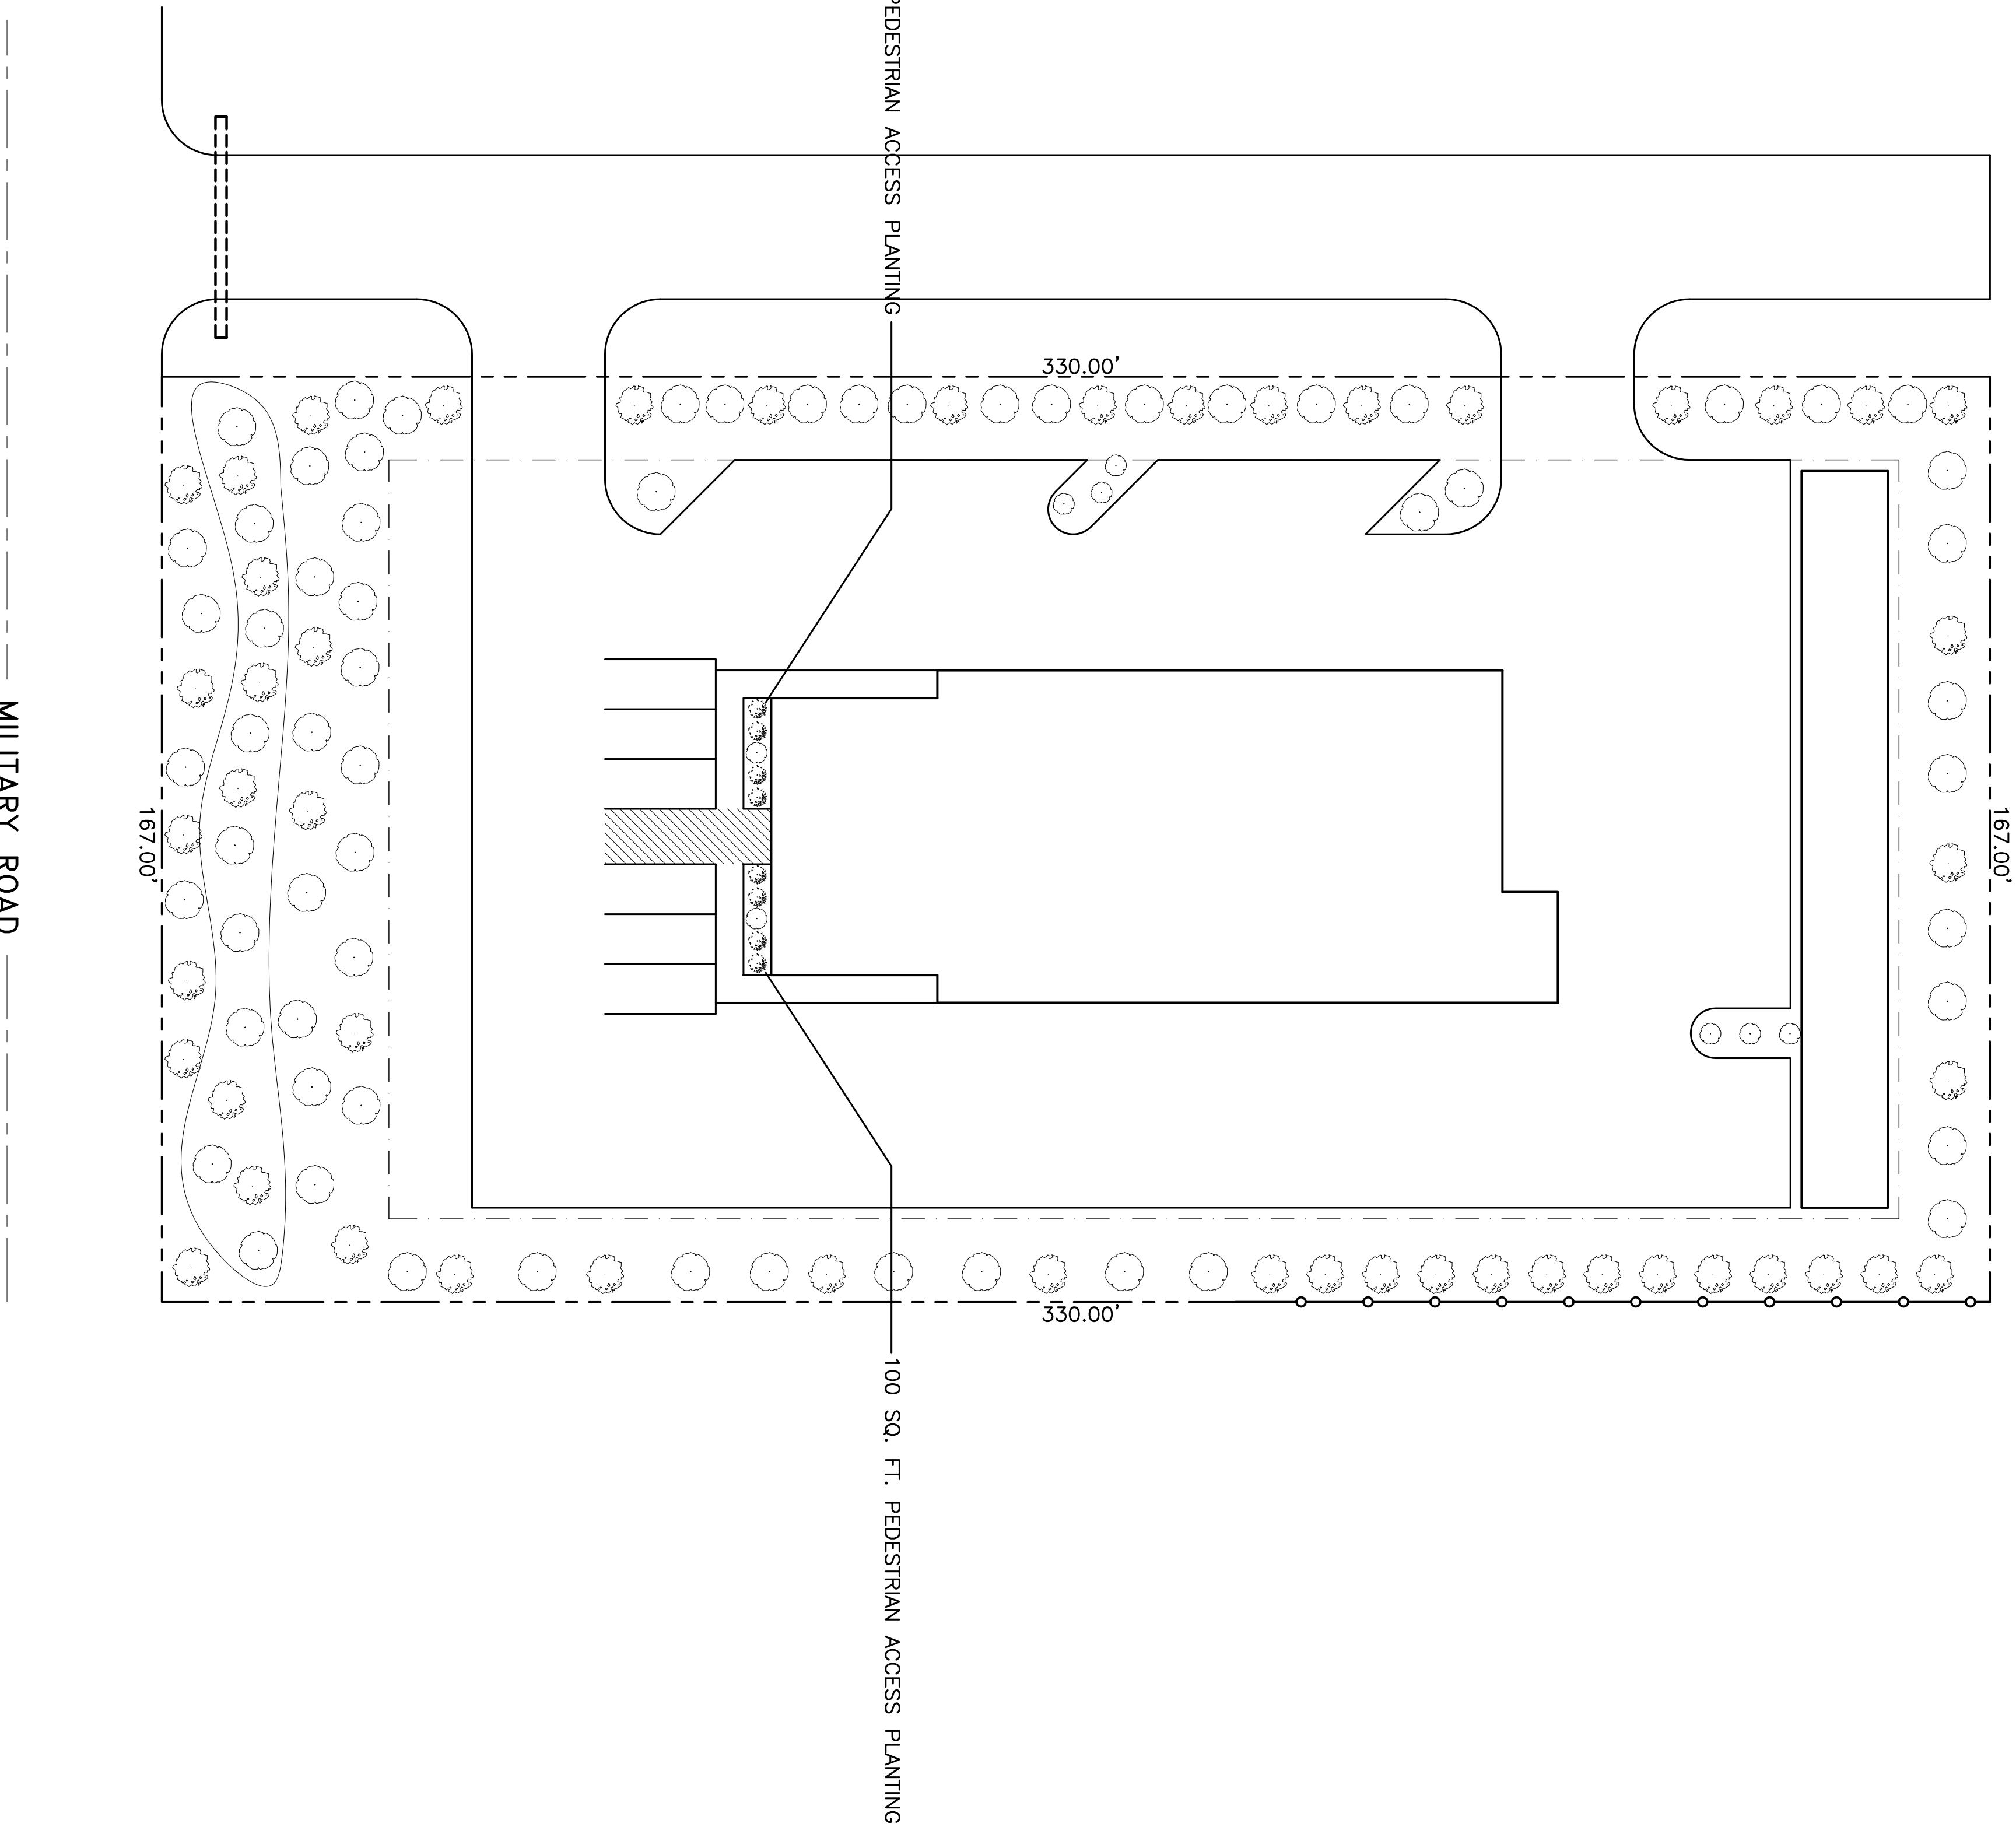

LANDSCAPE PLAN
SCALE: 1"=20'-0"



CROSSGATES TIRE AND AUTOMOTIVE CENTER DAMMON ENGINEERING, INC. ARCHITECTS — ENGINEERS <small>2000 OLD SPANISH TRAIL, STE 100 985-649-5832 SLIDELL, LA. 70458 DAMMONENGINEERING.COM</small>	LANDSCAPE PLAN MCMATH CONSTRUCTION MILITARY ROAD SLIDELL, LOUISIANA	FILE: JOB NO. 1153 DATE: 1-22-04 SCALE: AS NOTED SHEET <div style="text-align: center;"> </div>
---	---	--