

DAMMON
ENGINEERING, INC.

CHIEF ENGINEER
EMMETT
DAMMON, P.E.

CHIEF ARCHITECT
ROBERT
WILTSE

554 OLD SPANISH TRAIL
SLIDELL, LA. 70458
OFFICE: 985-649-5832
FAX: 985-641-5950

WEBSITE:
WWW.DAMMONENGINEERING.COM

EMAIL:
DAMMONENG@BELLSOUTH.NET

ARCHITECTURE

ENGINEERING

STUDIES

PLANNING

INVESTIGATION

EXPERT WITNESS

**SAFE
HARBOR**

SHS
HOLDINGS, INC.
2275 8TH STREET
MANDEVILLE, LA
70471

**FLOOR
PLAN**

REV:

SCALE: AS NOTED


JOB#:

DATE: 03-18-11

SHEET

A-1

OF

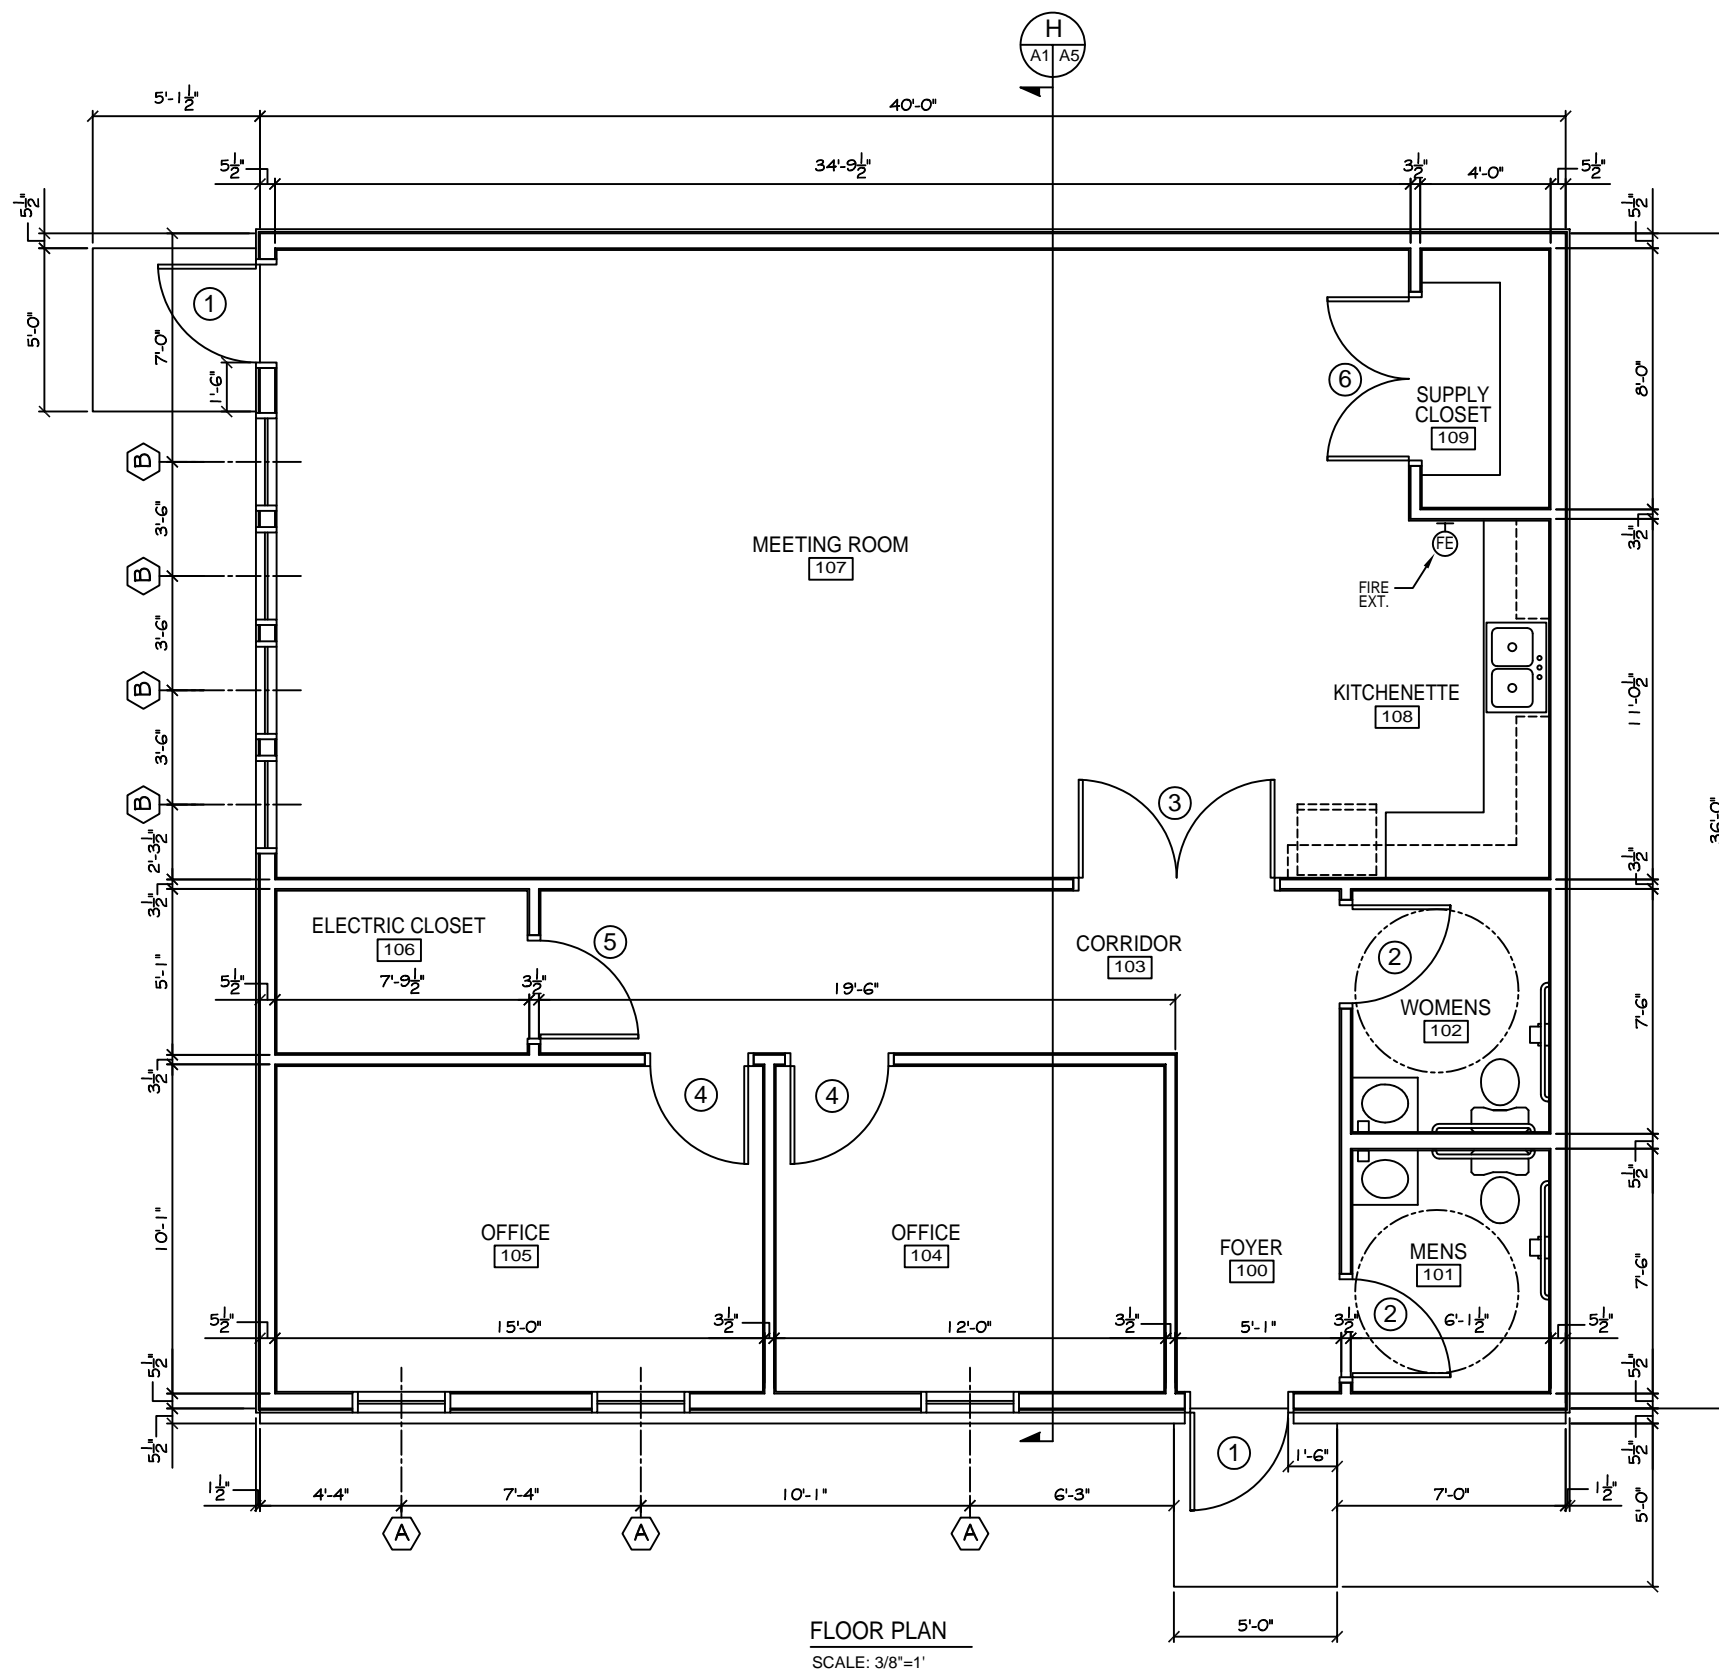

WINDOW SCHEDULE																				
MARK	DESCRIPTION	TYPE	FRAME	GLASS	LITES	ACCESSORIES	REMARKS													
		<input type="checkbox"/> SINGLE HUNG	<input type="checkbox"/> DOUBLE HUNG	<input type="checkbox"/> H. C. WOOD	<input type="checkbox"/> FIXED	<input type="checkbox"/> WOOD	<input type="checkbox"/> ALUMINUM	<input type="checkbox"/> STEEL	<input type="checkbox"/> PLAIN	<input type="checkbox"/> TINTED LOWE	<input type="checkbox"/> TEMPERED-SAFETY	<input type="checkbox"/> WIRE GLASS	<input type="checkbox"/> NONE	<input type="checkbox"/> 6/6	<input type="checkbox"/> 9/9	<input type="checkbox"/> ALARM	<input type="checkbox"/> SCREEN	<input type="checkbox"/> SHUTTER	<input type="checkbox"/> NONE	ALL WINDOWS TO BE SELECTED BY OWNER
A	3x5	<input type="checkbox"/>	<input type="checkbox"/>	<input type="checkbox"/>	<input type="checkbox"/>	<input type="checkbox"/>	<input type="checkbox"/>	<input type="checkbox"/>	<input type="checkbox"/>	<input type="checkbox"/>	<input type="checkbox"/>	<input type="checkbox"/>	<input type="checkbox"/>	<input type="checkbox"/>	<input type="checkbox"/>	<input type="checkbox"/>	<input type="checkbox"/>	<input type="checkbox"/>	<input type="checkbox"/>	
B	3x7	<input type="checkbox"/>	<input type="checkbox"/>	<input type="checkbox"/>	<input type="checkbox"/>	<input type="checkbox"/>	<input type="checkbox"/>	<input type="checkbox"/>	<input type="checkbox"/>	<input type="checkbox"/>	<input type="checkbox"/>	<input type="checkbox"/>	<input type="checkbox"/>	<input type="checkbox"/>	<input type="checkbox"/>	<input type="checkbox"/>	<input type="checkbox"/>	<input type="checkbox"/>	<input type="checkbox"/>	

DOOR & HARDWARE SCHEDULE																									
DESCRIPTION ABBR.	TYPE	FRAME	HINGE	LOCK	ACCESSORIES	REMARKS																			
PR = PAIR	<input type="checkbox"/> ALUM. & GLASS	<input type="checkbox"/> S. C. WOOD	<input type="checkbox"/> H. C. WOOD	<input type="checkbox"/> CASSED OPENING	<input type="checkbox"/> ALUMINUM	<input type="checkbox"/> HOLLOW METAL	<input type="checkbox"/> WOOD	<input type="checkbox"/> CASSED OPENING	<input type="checkbox"/> BUTT 1-1/2" PR	<input type="checkbox"/> FIXED	<input type="checkbox"/> NONE	<input type="checkbox"/> KEYPAD HANDLE	<input type="checkbox"/> DEADBOLT	<input type="checkbox"/> PRIVACY	<input type="checkbox"/> PASSAGE	<input type="checkbox"/> NONE	<input type="checkbox"/> THRESHOLD	<input type="checkbox"/> WEATHERSTRIP	<input type="checkbox"/> DOOR STOP	<input type="checkbox"/> CLOSER	<input type="checkbox"/> ALARM	<input type="checkbox"/> SILENCER	<input type="checkbox"/> LITES	ALL DOORS TO BE SELECTED BY OWNER	
1	3/0x7/0	<input type="checkbox"/>	<input type="checkbox"/>	<input type="checkbox"/>	<input type="checkbox"/>	<input type="checkbox"/>	<input type="checkbox"/>	<input type="checkbox"/>	<input type="checkbox"/>	<input type="checkbox"/>	<input type="checkbox"/>	<input type="checkbox"/>	<input type="checkbox"/>	<input type="checkbox"/>	<input type="checkbox"/>	<input type="checkbox"/>	<input type="checkbox"/>	<input type="checkbox"/>	<input type="checkbox"/>	<input type="checkbox"/>	<input type="checkbox"/>	<input type="checkbox"/>	<input type="checkbox"/>		ALUM. S.F. W/TRANSOM
2	3/0x7/0	<input type="checkbox"/>	<input type="checkbox"/>	<input type="checkbox"/>	<input type="checkbox"/>	<input type="checkbox"/>	<input type="checkbox"/>	<input type="checkbox"/>	<input type="checkbox"/>	<input type="checkbox"/>	<input type="checkbox"/>	<input type="checkbox"/>	<input type="checkbox"/>	<input type="checkbox"/>	<input type="checkbox"/>	<input type="checkbox"/>	<input type="checkbox"/>	<input type="checkbox"/>	<input type="checkbox"/>	<input type="checkbox"/>	<input type="checkbox"/>	<input type="checkbox"/>	<input type="checkbox"/>		
3	PR 3/0x7/0	<input type="checkbox"/>	<input type="checkbox"/>	<input type="checkbox"/>	<input type="checkbox"/>	<input type="checkbox"/>	<input type="checkbox"/>	<input type="checkbox"/>	<input type="checkbox"/>	<input type="checkbox"/>	<input type="checkbox"/>	<input type="checkbox"/>	<input type="checkbox"/>	<input type="checkbox"/>	<input type="checkbox"/>	<input type="checkbox"/>	<input type="checkbox"/>	<input type="checkbox"/>	<input type="checkbox"/>	<input type="checkbox"/>	<input type="checkbox"/>	<input type="checkbox"/>	<input type="checkbox"/>		
4	3/0x7/0	<input type="checkbox"/>	<input type="checkbox"/>	<input type="checkbox"/>	<input type="checkbox"/>	<input type="checkbox"/>	<input type="checkbox"/>	<input type="checkbox"/>	<input type="checkbox"/>	<input type="checkbox"/>	<input type="checkbox"/>	<input type="checkbox"/>	<input type="checkbox"/>	<input type="checkbox"/>	<input type="checkbox"/>	<input type="checkbox"/>	<input type="checkbox"/>	<input type="checkbox"/>	<input type="checkbox"/>	<input type="checkbox"/>	<input type="checkbox"/>	<input type="checkbox"/>	<input type="checkbox"/>		
5	3/0x7/0	<input type="checkbox"/>	<input type="checkbox"/>	<input type="checkbox"/>	<input type="checkbox"/>	<input type="checkbox"/>	<input type="checkbox"/>	<input type="checkbox"/>	<input type="checkbox"/>	<input type="checkbox"/>	<input type="checkbox"/>	<input type="checkbox"/>	<input type="checkbox"/>	<input type="checkbox"/>	<input type="checkbox"/>	<input type="checkbox"/>	<input type="checkbox"/>	<input type="checkbox"/>	<input type="checkbox"/>	<input type="checkbox"/>	<input type="checkbox"/>	<input type="checkbox"/>	<input type="checkbox"/>		
6	PR 2/6x7/0	<input type="checkbox"/>	<input type="checkbox"/>	<input type="checkbox"/>	<input type="checkbox"/>	<input type="checkbox"/>	<input type="checkbox"/>	<input type="checkbox"/>	<input type="checkbox"/>	<input type="checkbox"/>	<input type="checkbox"/>	<input type="checkbox"/>	<input type="checkbox"/>	<input type="checkbox"/>	<input type="checkbox"/>	<input type="checkbox"/>	<input type="checkbox"/>	<input type="checkbox"/>	<input type="checkbox"/>	<input type="checkbox"/>	<input type="checkbox"/>	<input type="checkbox"/>	<input type="checkbox"/>		

- DOOR & HARDWARE NOTES:
 1. ANY GLAZING TO BE LAMINATED SAFETY GLASS.
 2. COORDINATE KEYING SCHEDULE WITH OWNER
 3. DOOR STOPS TO BE SELECTED BY OWNER
 4. WEATHER-STRIP & THRESHOLD FINISH TO COMPLEMENT OTHER HARDWARE.
 5. ALL NEW EXTERIOR DOORS RATED FOR 130 MPH.

PRELIMINARY (NOT FOR CONSTRUCTION)