


DOOR SCHEDULE



MARK	LOCATION	SIZE			DOOR TYPE	FRAME MATL.	HEAD MATL.	JAMBS	SILL	HARDWARE GROUP	DOOR CLASSIFICATION	REMARKS
		WIDTH	H.	TH.								

▲ HARDWARE NOTES:
 1. THRESHOLDS SHALL BE NOT MORE THAN 1/2" N.E.G. AND BE SELED FOR 1/4"
 2. LOCKS ON DOORS NEARING 65 DB SHALL NOT REQUIRE SET OR ALKEY
 3. DOORS SHALL BE OPERABLE WITH ONLY ONE HAND OPERATION. A TWO STEP
 RELEASE SHALL BE AVOIDED AND NON-OPERABLE SHALL BE 5" NOT ACCEPTABLE
 4. OPENINGS FROM VEHICLE PARKING OR REPAIR AREAS TO OTHER AREAS SHALL
 BE 5' MIN. WIDE


3 STOREFRONT DETAIL
 1/2" x 1'-0"

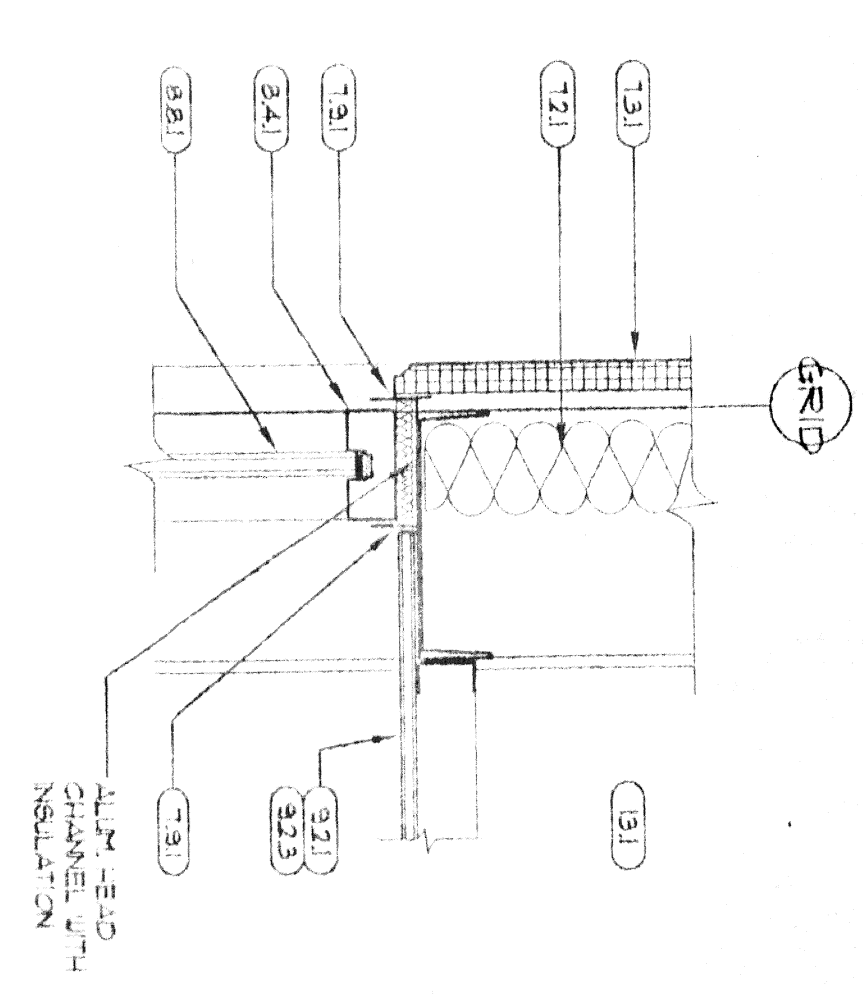


4 STOREFRONT DETAIL
 1/2" x 1'-0"

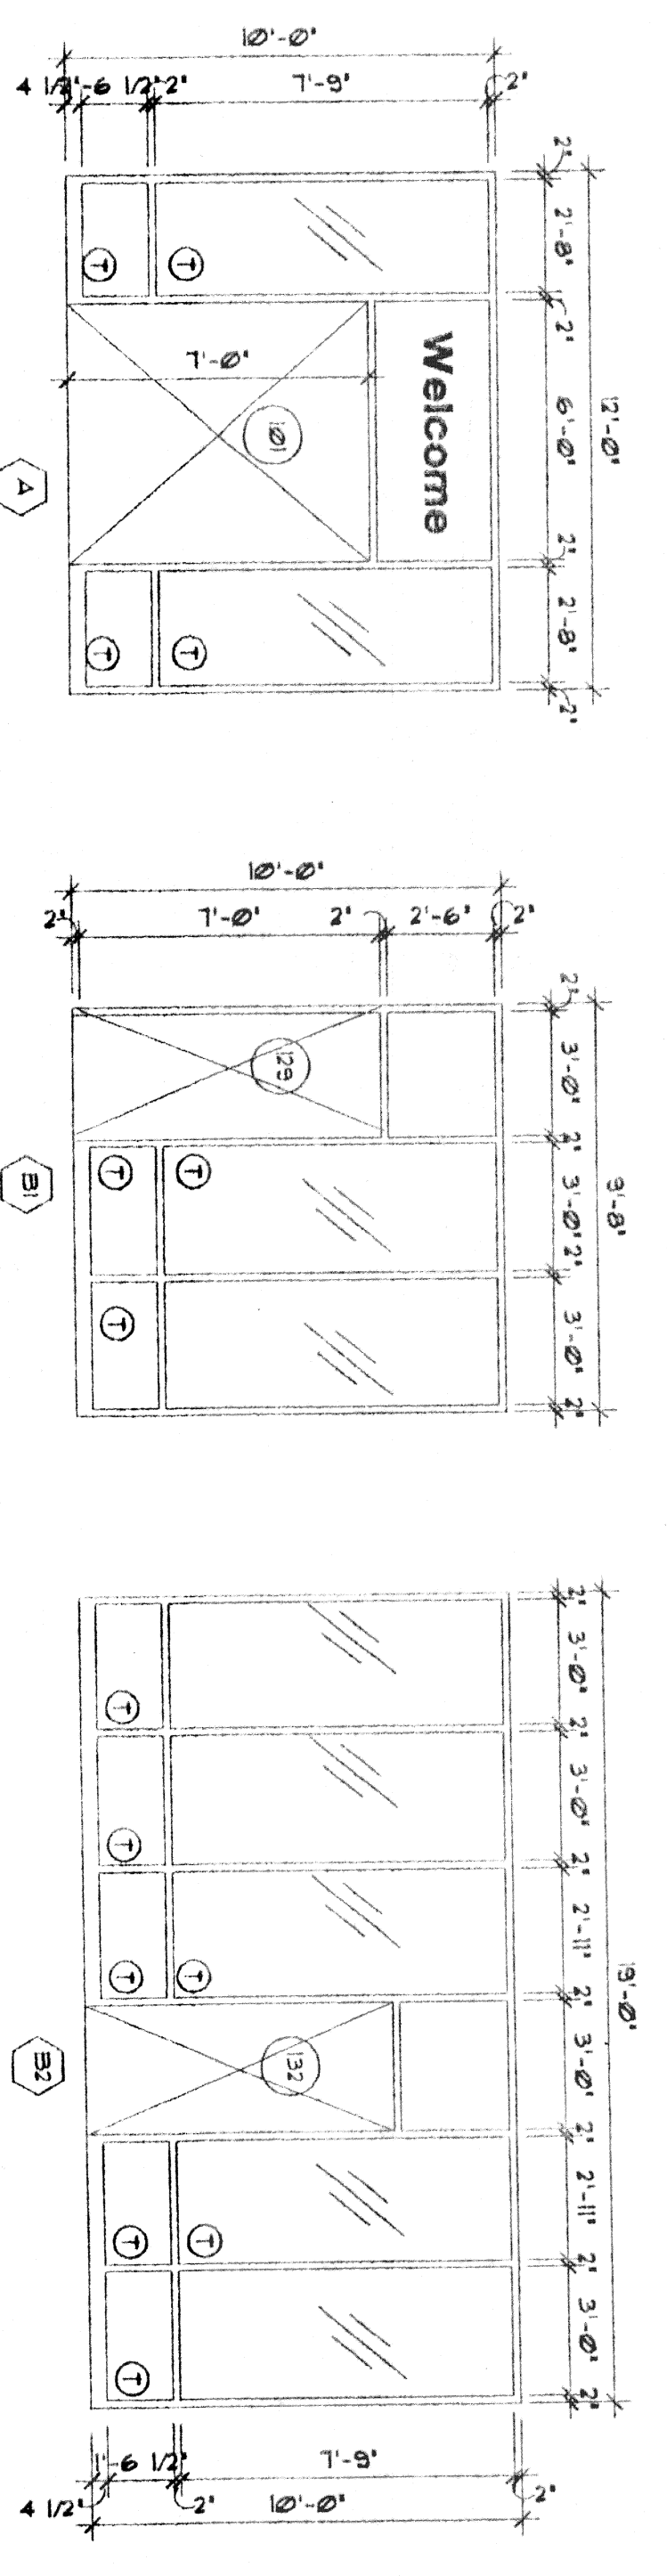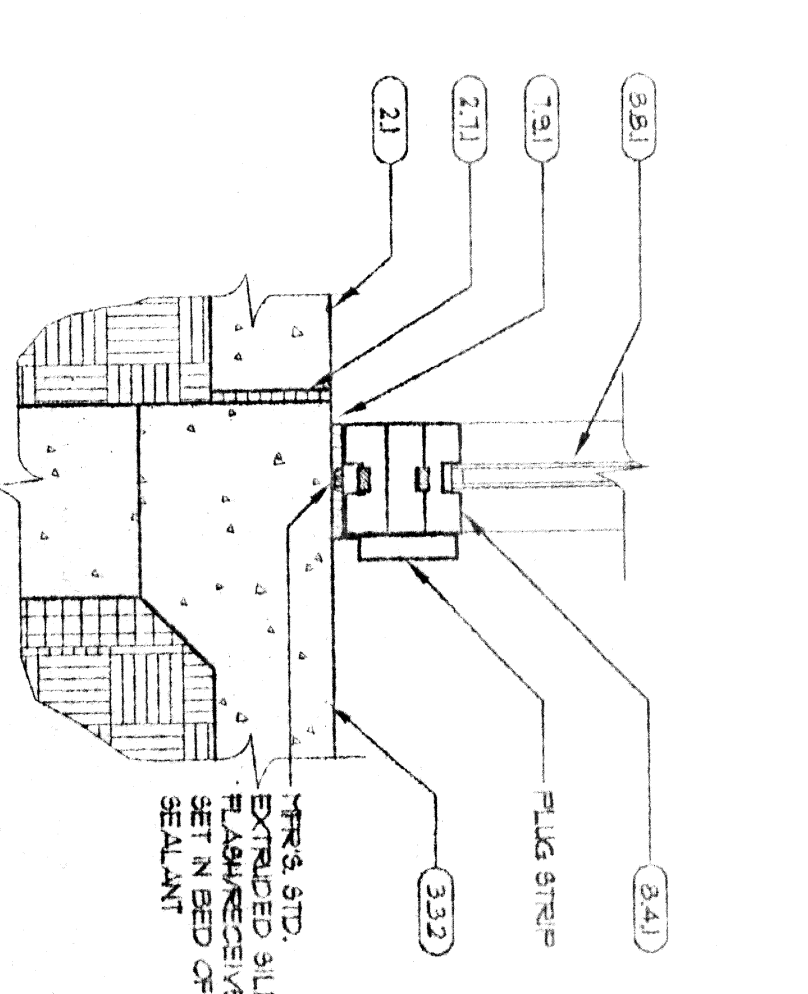


3 EXTERIOR STOREFRONT ELEVATIONS
 1/4" x 1'-0"

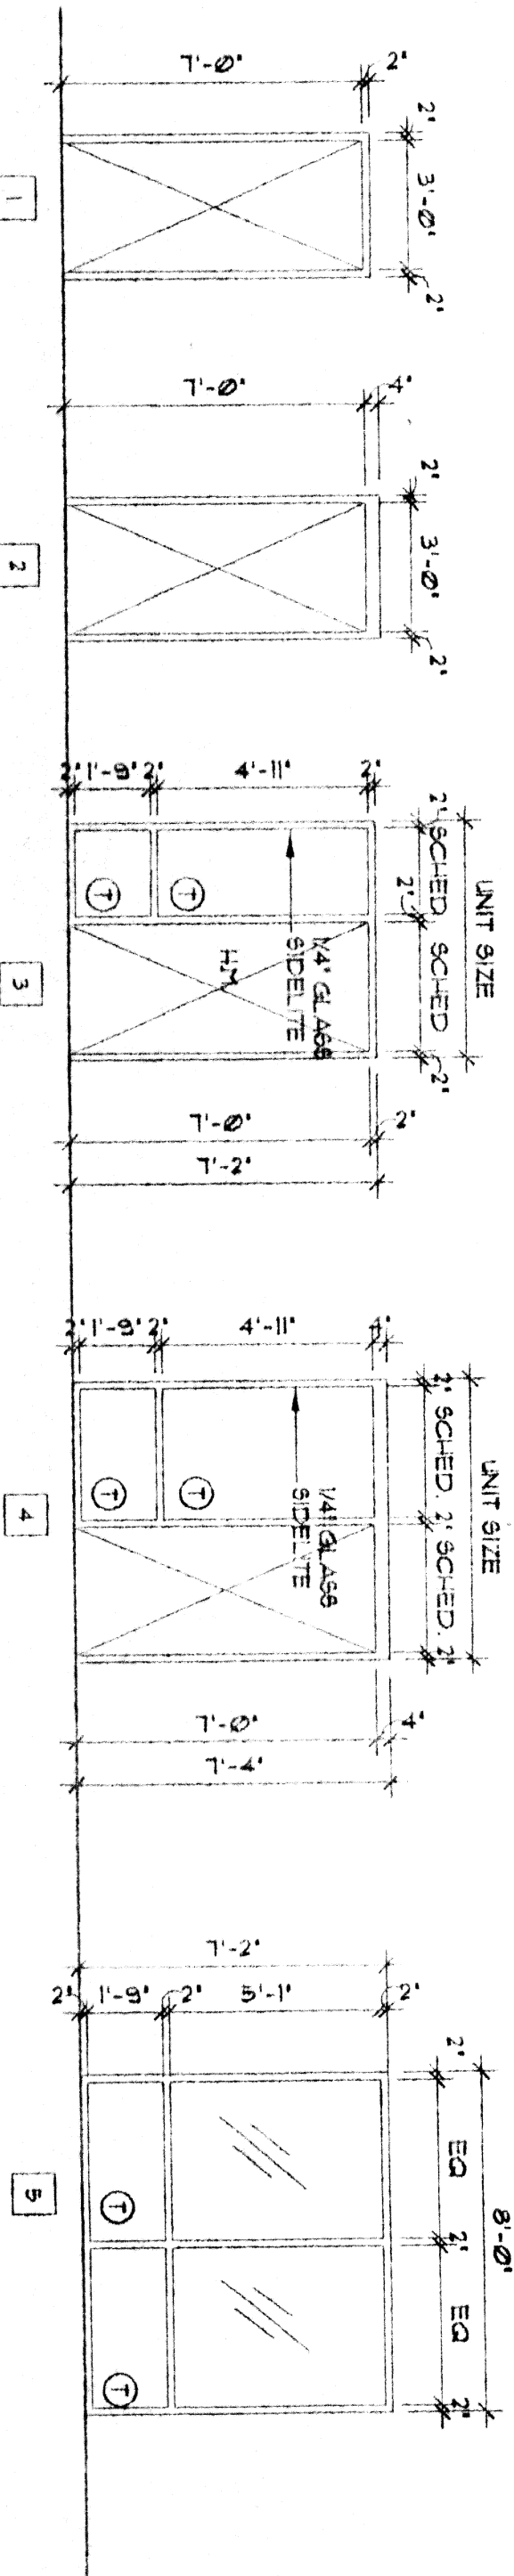

1 HOLLOW METAL FRAME ELEVATIONS
 1/4" x 1'-0"

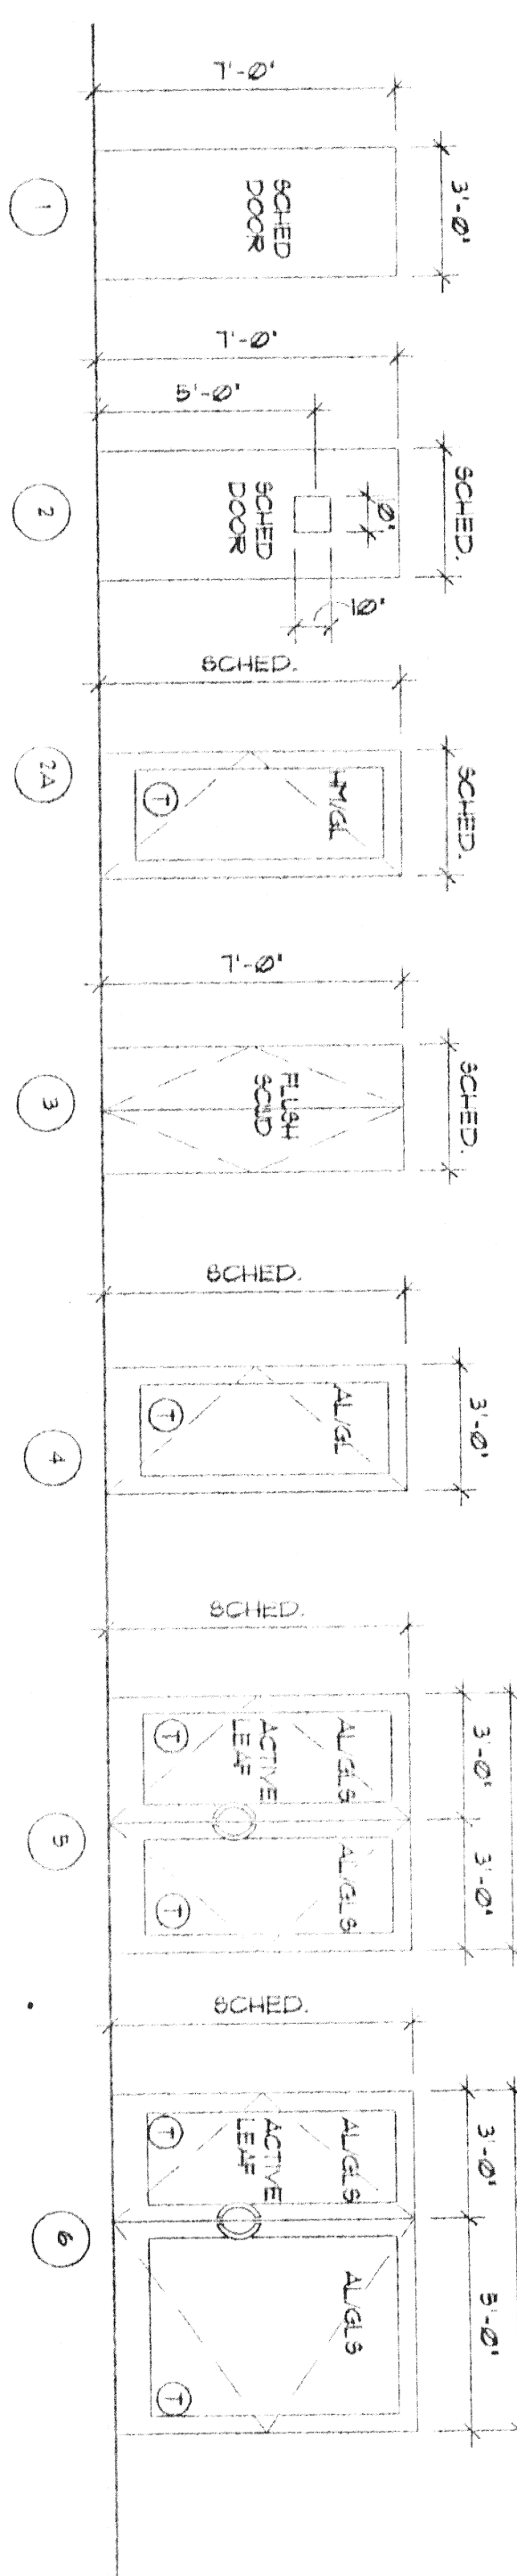

1 DOOR ELEVATIONS
 1/4" x 1'-0"

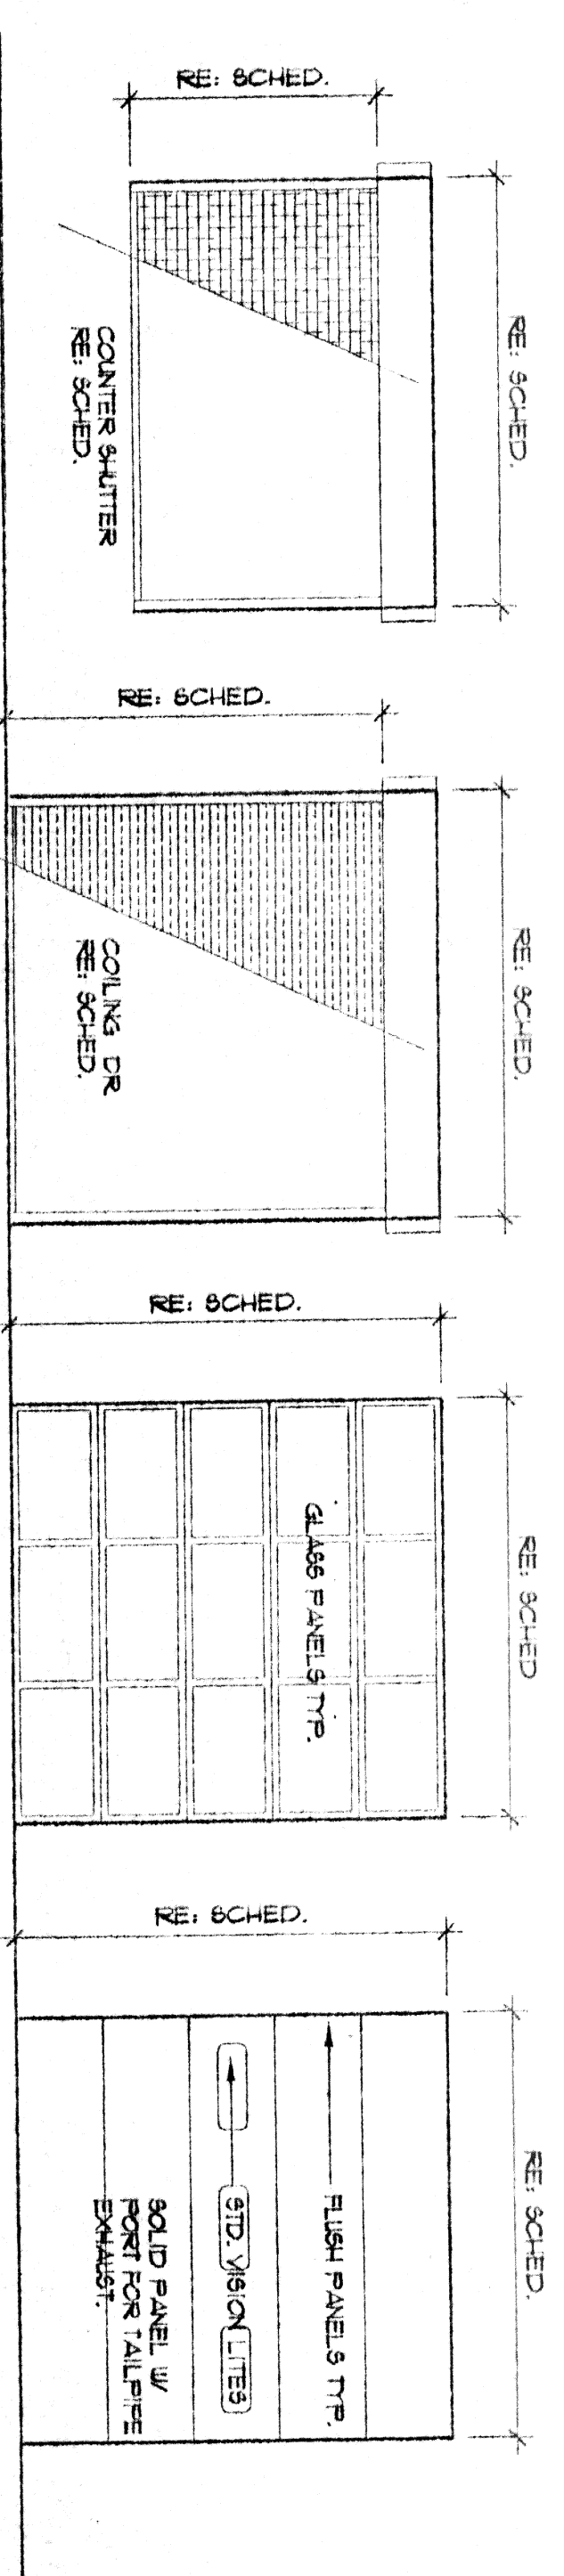

KEYED NOTES

- (2.1) RE. CIVIL FOR EXTER