


**CEILING KEY**

- (KEY) KEY NOTE
- (HONDA) HONDA FINISH NOTE
- (HEIGHT) CEILING HEIGHT

**KEYED NOTES**

- (11) REF. CIVIL FOR EXTERIOR PAVING
- (12) 1/2" EXP. JT.
- (31) CONCRETE FOUNDATION REB. STRUCT.
- (32) CONC. SLAB ON PREPARED GRADE
- (33) CONC. FLOOR ON HVL. DECK
- (41) CFT. WALL, REB. STRUCT. FOR SEISM.
- (51) STEEL BEAM, REB. STRUCT.
- (52) STEEL COLUMN, REB. STRUCT.
- (53) STEEL JOIST, REB. STRUCT.
- (54) STEEL DECK, REB. STRUCT.
- (55) COLD FORMED STEEL, REPAIRING, REB. STRUCT.
- (56) 5/8" GPM. BEARING
- (57) AIR INSULATION BARRIER
- (58) STEEL STRANG
- (59) 1/2" DIA. AIR PIPE QUADRANT/JUNCTION
- (60) 4" DIA. PIPE BOLTED
- (61) 3/4" EXTERIOR GRADE IN WOOD
- (62) WOOD SLOPPING NON CORB.
- (63) FLOOR LAY. COUNTERTOP
- (64) FLOOR LAY. CABINETS
- (65) WOOD SHELVES
- (71) BATT INSUL. WHERE REQUIRED, SEE SECTION
- (72) ACQUANTICAL BATT INSULATION
- (73) EPSA HEAT ATTACH
- (74) EPSA FORMED RESEAL
- (75) HONDA COLOR COMPOSITE METAL PANELS
- (76) HONDA CANTORY / WAIVE
- (77) 3/4" DIA. GALV. SHIT. HIL. CORING
- (78) BEAM JOINT
- (79) SH. DOOR AND FRAME
- (80) 6C WOOD DOOR
- (81) ACCESS PANEL
- (82) COLLING FINE DOOR-1.1R
- (83) OVERHEAD SECTIONAL DOOR
- (84) COLLING COUNTER SPLITTER
- (85) HANG. ALUM. STORAGE/STORAGE/STORAGE
- (86) HANG. ALUM. STORAGE/STORAGE/STORAGE AND ALUM. HANGING TO MATCH STORAGE/STORAGE
- (87) 1" LOUVE GLAZING
- (88) 1/4" CLEAR GLAZING
- (89) METAL GRID PARTITION OR FURNING RE. SCHED.
- (90) SLIP JOINT
- (91) SHIP. GYM. BD. CEILING
- (92) 5/8" GPM. BD. TYPE 'X'
- (93) 5/8" GPM. SORT. BD.
- (94) CERAMIC TILE
- (95) PORCELAIN TILE
- (96) ACQUANTICAL PANEL, CEILING (S.A.T.Z)
- (97) RESILIENT TILE FLOORING
- (98) RESILIENT BASE
- (99) CASSET
- (100) PAINT
- (101) SPOUT PAINT
- (102) FIBERGLASS PANEL (FRP)
- (103) VINYL WALL COVERING (VWC)
- (104) TOILET COMPARTMENT
- (105) SIGNAGE BY OWNER
- (106) SIGN
- (107) LOCKERS
- (108) FINE EXTINGUISHER
- (109) TOILET ACCESSORIES
- (110) RE. SCHED.
- (111) EQUIPMENT BY OWNER
- (112) SVS FURNITURE BY OTHERS
- (113) BLD. COORD. INSULATION
- (114) METAL BUILDING SYSTEM
- (115) SLITTER
- (116) FLASHING
- (117) RE. TECH. FOR PLUMBING FIXTURES
- (118) RE. TECH. FOR HVAC
- (119) RE. TECH. FOR LIGHTING

**SECOND FLOOR REFLECTED CEILING PLAN**

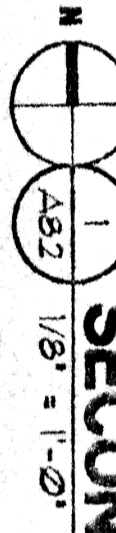

**HONDA OF SLIDELL  
NEW FACILITY**  
SLIDELL, LA.

**THOMAS PARTNERSHIP**  
ARCHITECTURE-PLANNING

3000 SOUTH VINE STREET, DENVER, COLORADO 80210 PHONE (303) 569-7504 FAX (303) 691-9790

DATE: 2/12/03  
DRAWN BY: CRT/JW  
SCALE: AS NOTED  
JOB NUMBER: 200221  
DRAWING TITLE: SECOND FLOOR REFLECTED CEILING PLAN

**A8.2**