


← TO NEW ORLEANS
INTERSTATE HIGHWAY No. 10
 (450' R.O.W.)
 TO SLIDELL →

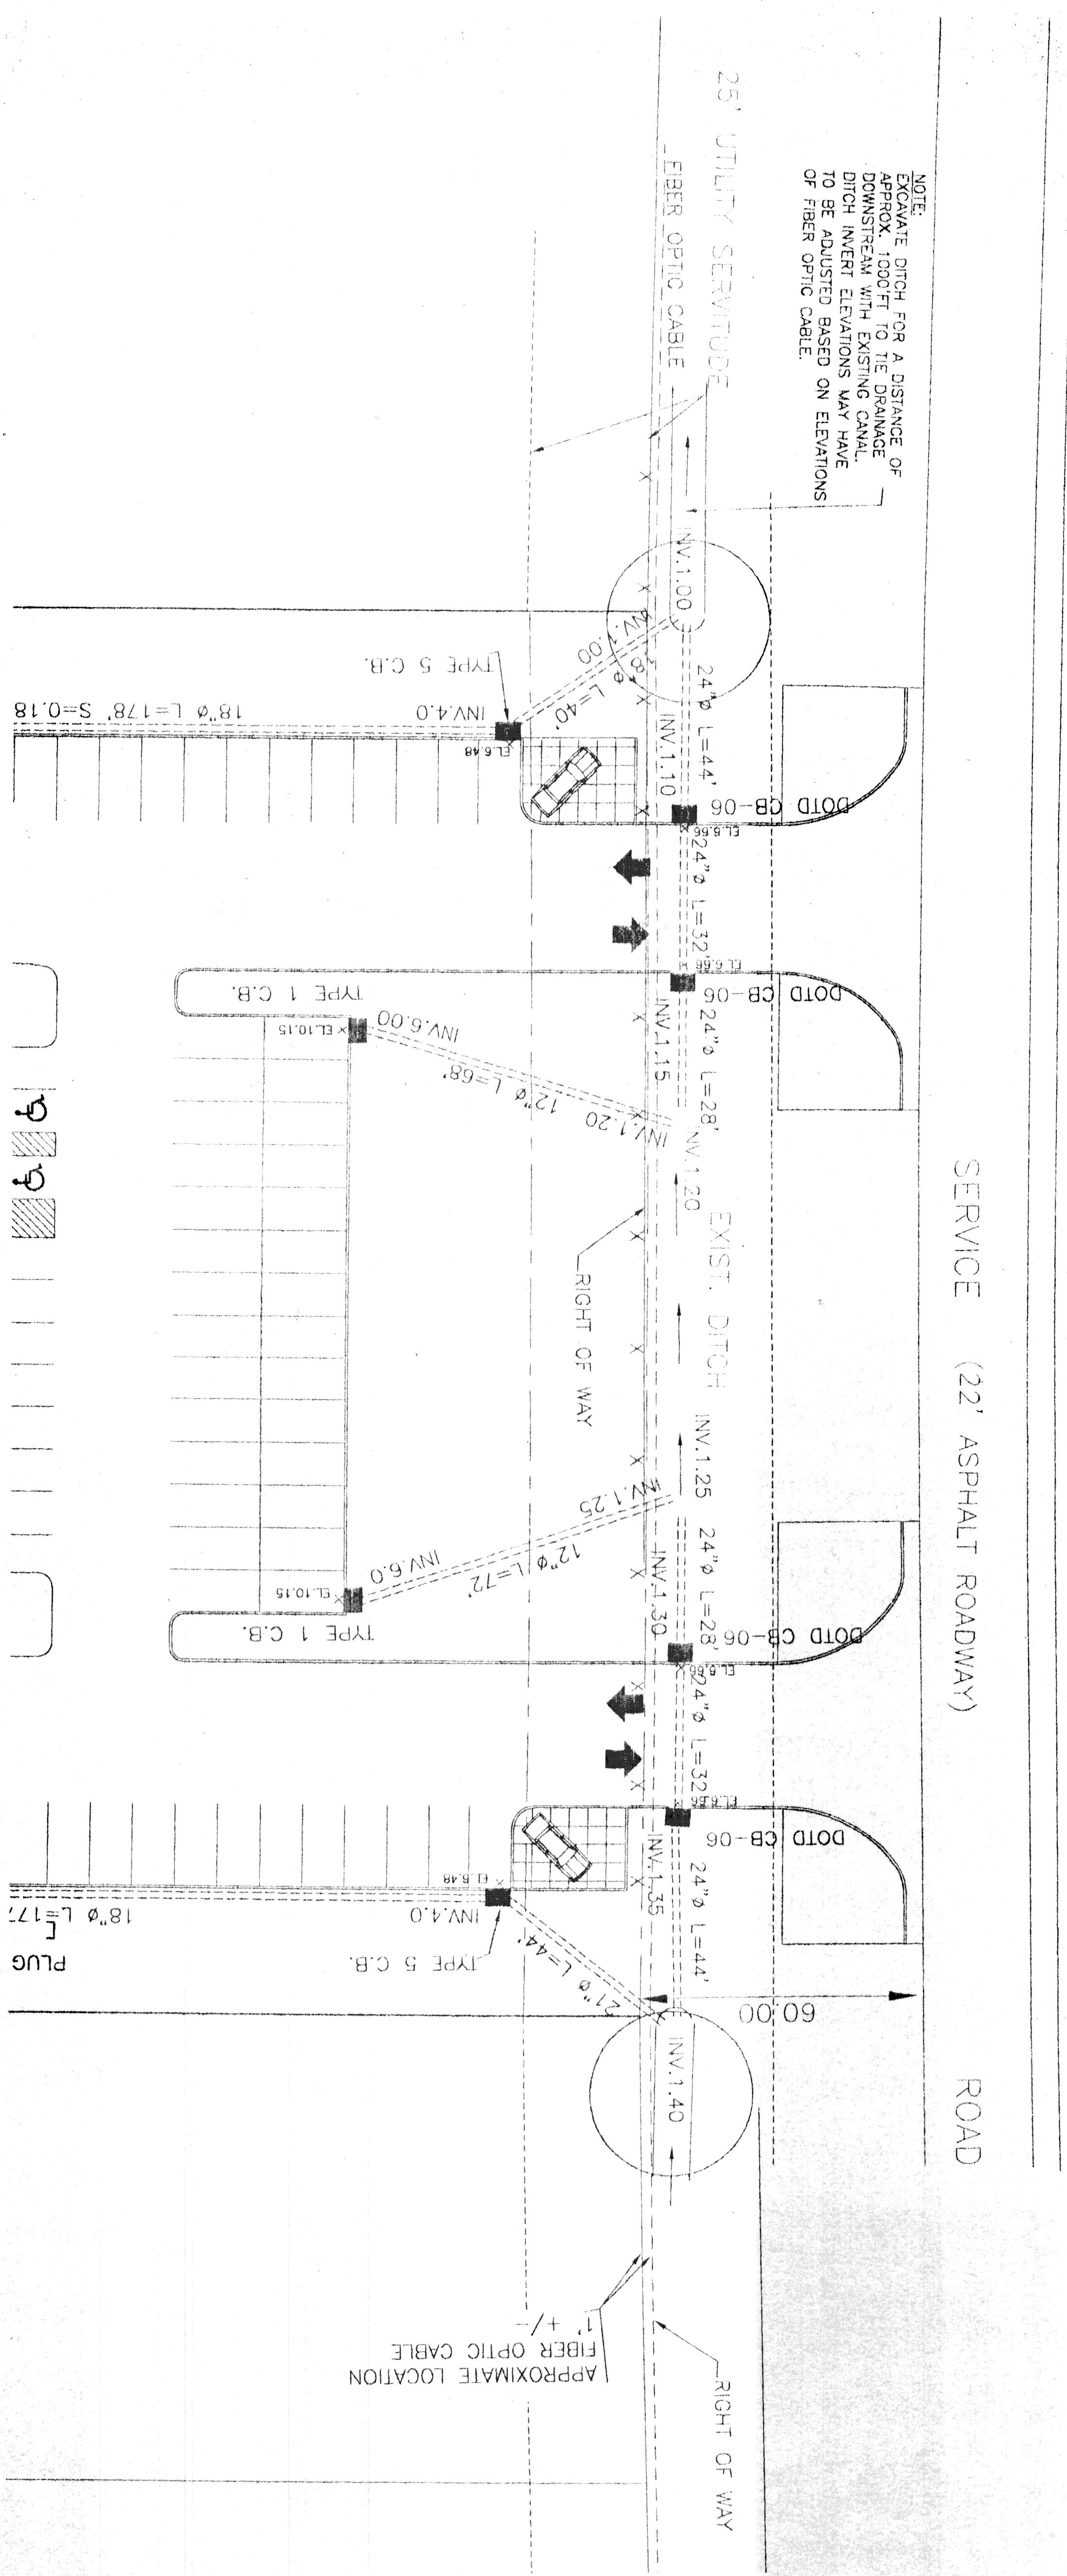

NOTE:
 EXCAVATE DITCH FOR A DISTANCE OF APPROX. 1000 FT. TO THE DRAINAGE DOWNSTREAM WITH EXISTING CANAL. DITCH INVERT ELEVATIONS MAY HAVE TO BE ADJUSTED BASED ON ELEVATIONS OF FIBER OPTIC CABLE.

RIGHT OF WAY
 APPROXIMATE LOCATION
 FIBER OPTIC CABLE
 1' +/-

HONDA DEALERSHIP
 LAKESHORE ESATES
 ST. TAMMANY PARISH, LA.

HWY. DRAIN PLAN

KREBS, LASALLE, LEMIRE, CONSULTANTS, INC.
 ENGINEERING • PLANNING • SURVEYING • HYDROLOGY • ENVIRONMENTAL
 3013 27TH STREET • METairie, LA 70002 (504) 837-3470
 2107 ROXBOROUGH DRIVE, SUITE E, MONROE, LA 70044 (504) 834-5126
 PROJECT NO. 0202 DATE: 11/17/02 DRAWING NO. 14
 DESIGNED BY: J. L. LEMIRE CHECKED BY: J. L. LEMIRE
 APPROVED BY: J. L. LEMIRE

DATE	DESCRIPTION	BY	REVISIONS