

INTERSTATE HIGHWAY No. 10  
(450' R.O.W.)

TO NEW ORLEANS

TO SLIDELL

SERVICE (22' ASPHALT ROADWAY)


ROAD

NOTE: EXCAVATE DITCH FOR A DISTANCE OF APPROX. 100 FEET TO THE DRAINAGE WITH EXISTING CANAL.

25' UTILITY SERVITUDE

EXIST. DITCH

DITCH

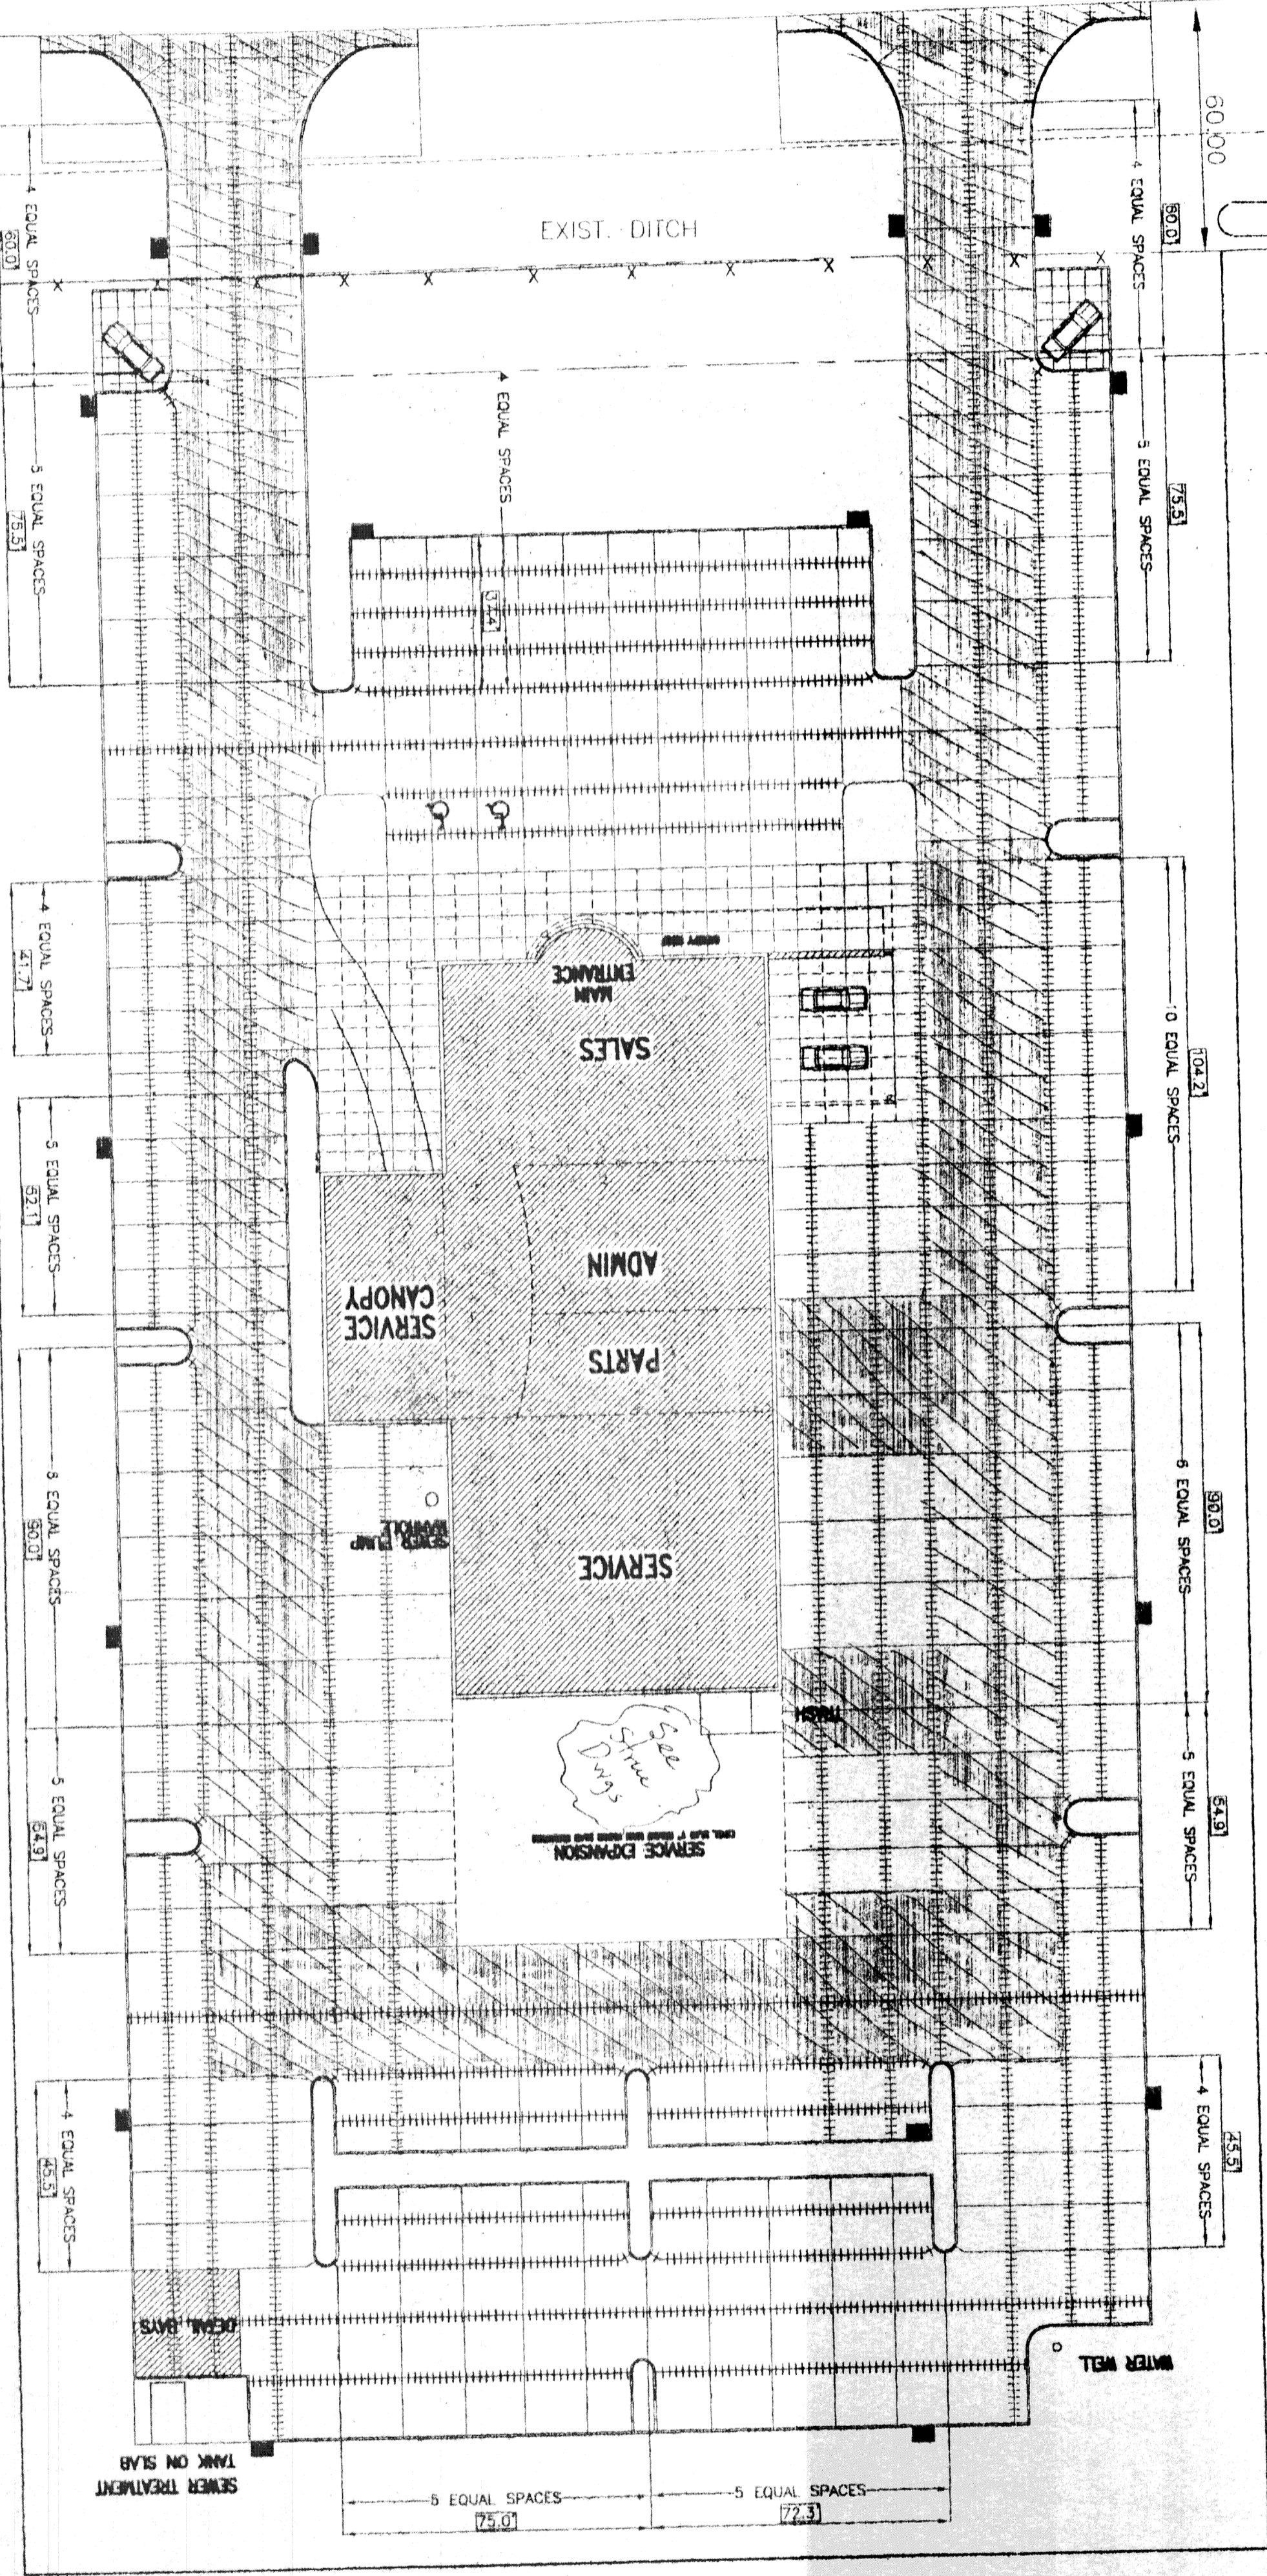

NORTH DIVERSION CANAL (SIDE)

LA. STATE HIGHWAY No. 433 (SIDE)

LEGEND

- HHHHHHH DENOTES REINFORCED CONCRETE JOINTS (C/J)
- SSSSSSSS DENOTES JOINTS (C/J)
- DDDDDD DENOTES JOINTS (C/J)

Alternate Add Price to Add Floor Wash to the One Favoring

NO.	DESCRIPTION	DATE	REVISIONS
1	ISSUED FOR PERMIT	11/14/83	

**KREBS, LASALLE, LEMIEUX, CONSULTANTS, INC.**  
ENGINEERING • PLANNING • SURVEYING • HYDROLOGY • ENVIRONMENTAL  
2101 ROCKSWAY BLVD. SUITE 5, WABERSVILLE, LA 70448 (504) 824-5125

**HONDA DEALERSHIP**  
LAKE SHORE ESATES  
ST. TAMMANY PARISH, LA

JOINTING LAYOUT PLAN