

INTERSTATE HIGHWAY No. 10  
(450' R.O.W.)

TO NEW ORLEANS TO SLIDELL


SERVICE (22' ASPHALT ROADWAY) ROAD

NOTE: EXCAVATE DITCH FOR A DISTANCE OF APPROX. 1500 FT TO THE DRAINAGE WITH EXISTING CANAL.

25' UTILITY SERVIDUDE

EXIST. DITCH

DITCH

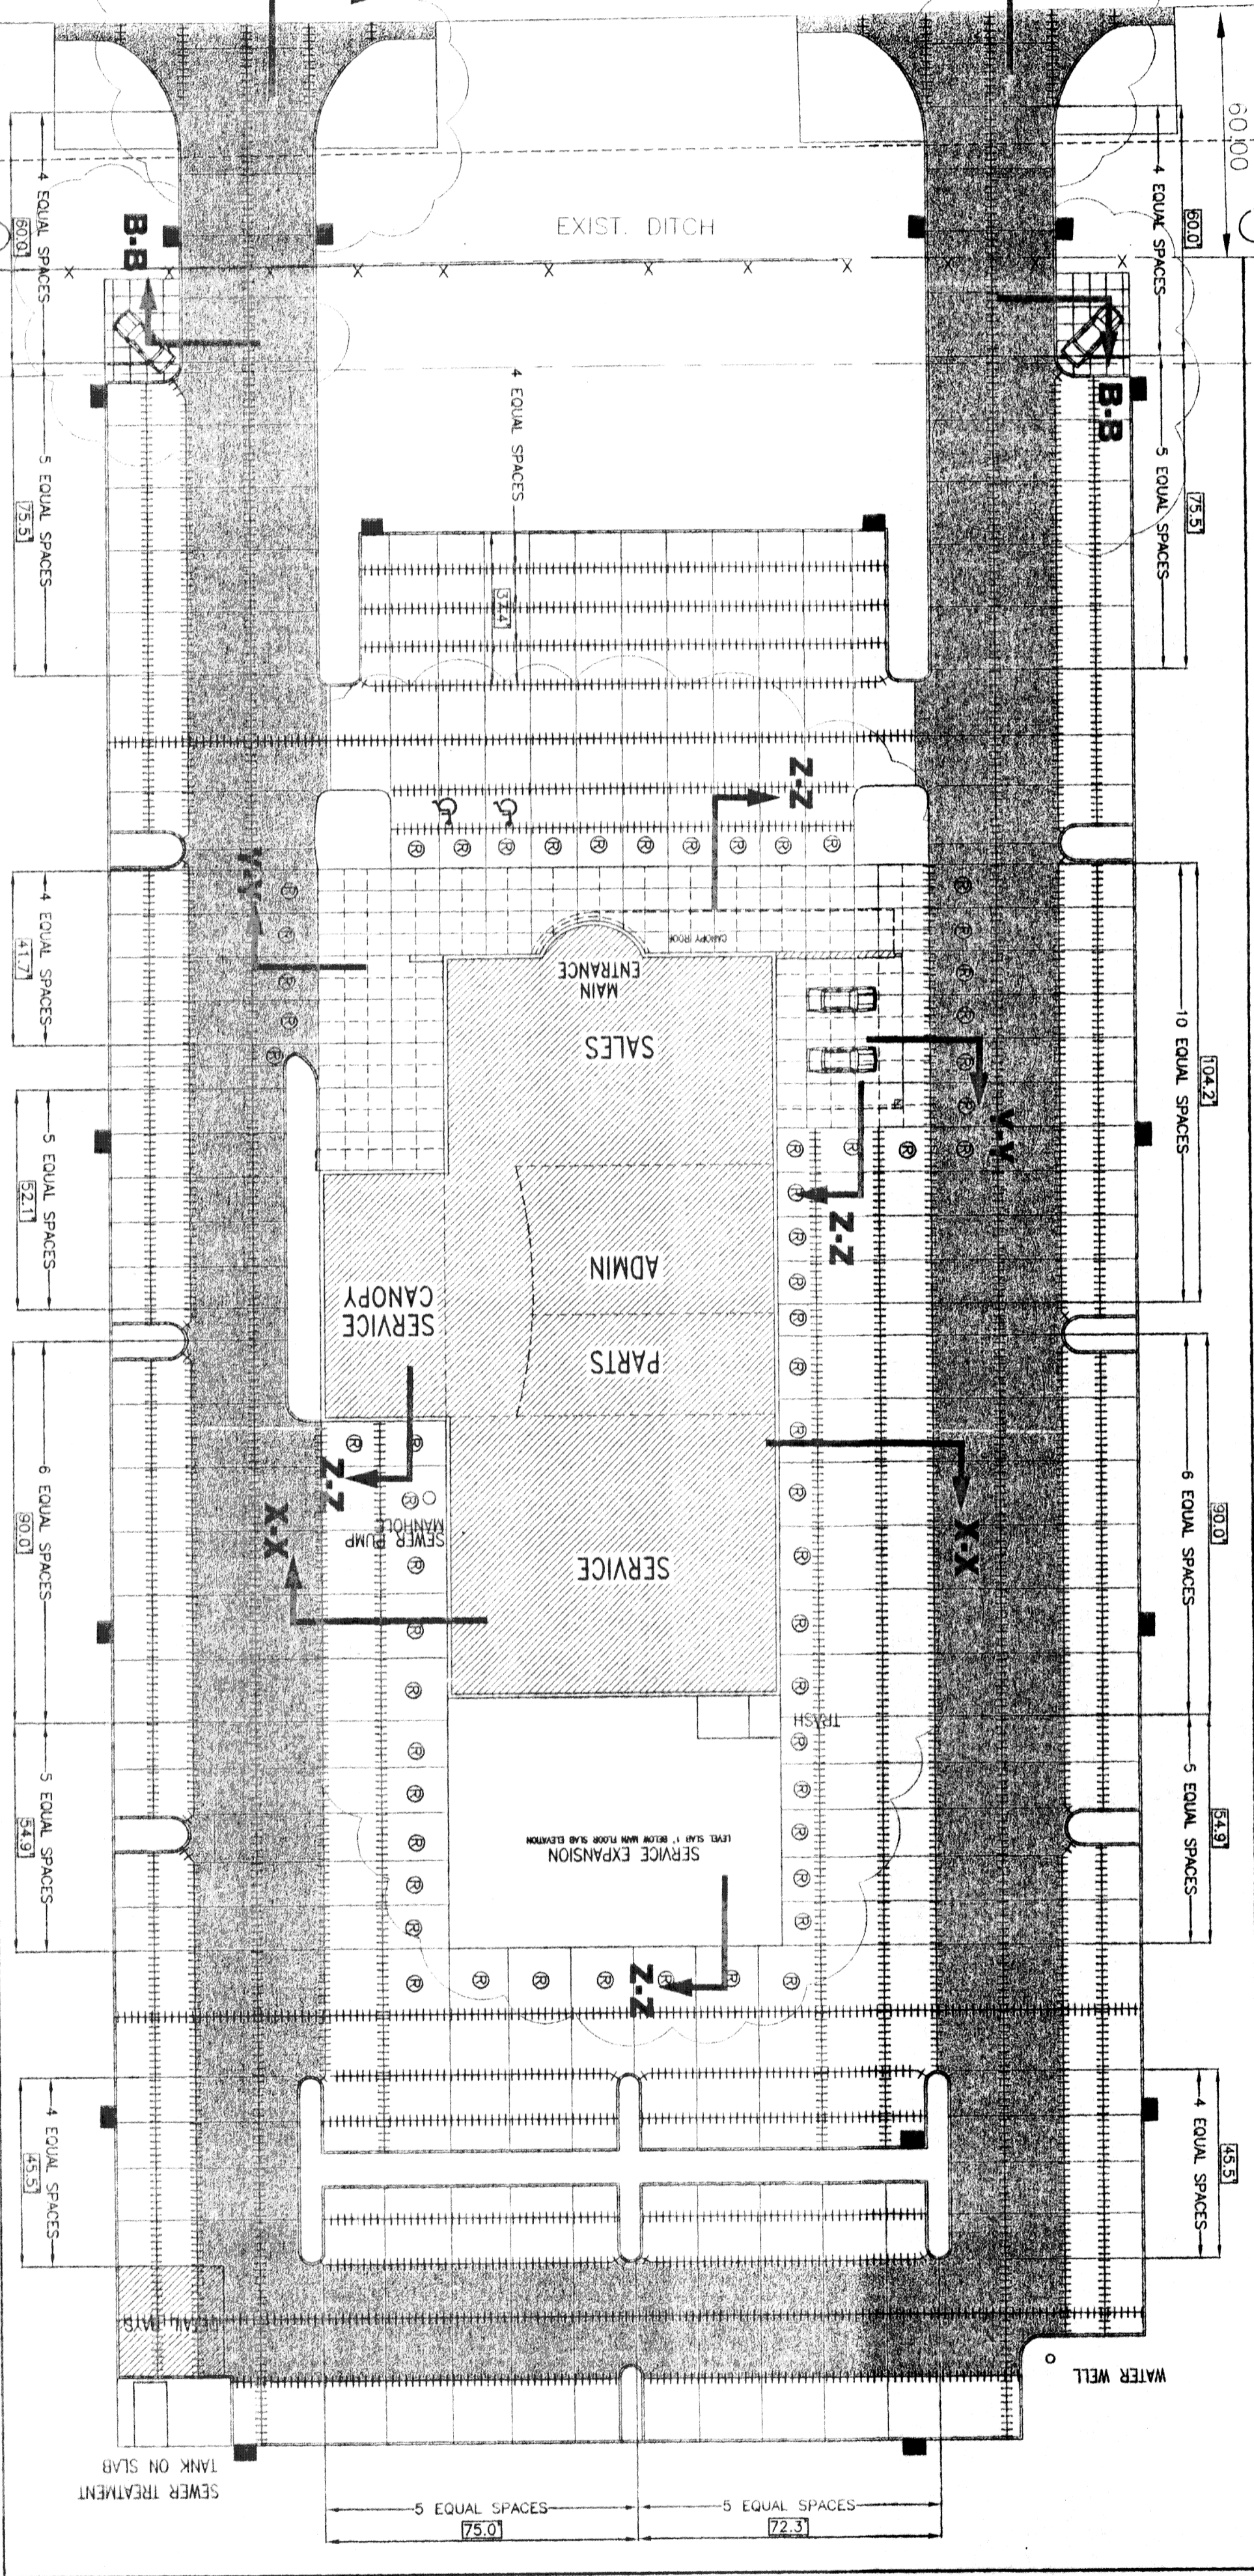


NORTH DIVERSION CANAL (SIDE)

LA. STATE

HIGHWAY No. 433 (SIDE)

LEGEND

- HHHHHH DENOTES GROUND LONGITUDINAL JOINTS (LJ)
- DENOTES EXPANSION JOINTS (EJ)
- DENOTES DUMMY JOINTS (DJ) IN 8" TK. PAVE.
- DENOTES TRANSVERSE CONTRACTION JOINTS (TJ) IN 8" TK. PAVE.
- DENOTES CATCH BASINS
- DENOTES 8" THICK PARAPET

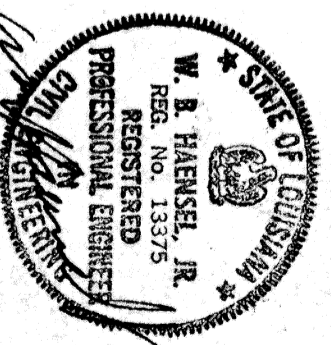

FOR CONSTRUCTION

ARCHITECT OWNER CONTRACTOR

DATE 11/15/05

JOINTING LAYOUT PLAN

HONDA DEALERSHIP

LAKE SHORE ESATES

ST. TAMMANY PARISH, LA.

KREBS, LASALLE, LAMBERT, CONSULTANTS, INC.  
ENGINEERING • PLANNING • SURVEYING • HYDROLOGY • ENVIRONMENTAL  
3013 27TH STREET METairie, LA. 70002 (504)837-9470  
2107 N. OLIVEWAY BLVD. SUITE E. JARVISVILLE, LA. 70448 (504)924-5125

NO.	DESCRIPTION	DATE
1	REVISED TO SHOW 8" THICK CONC. PAV. ABOVE AND TO ADD LOCATION OF SEWER TANK	11/15/05

