

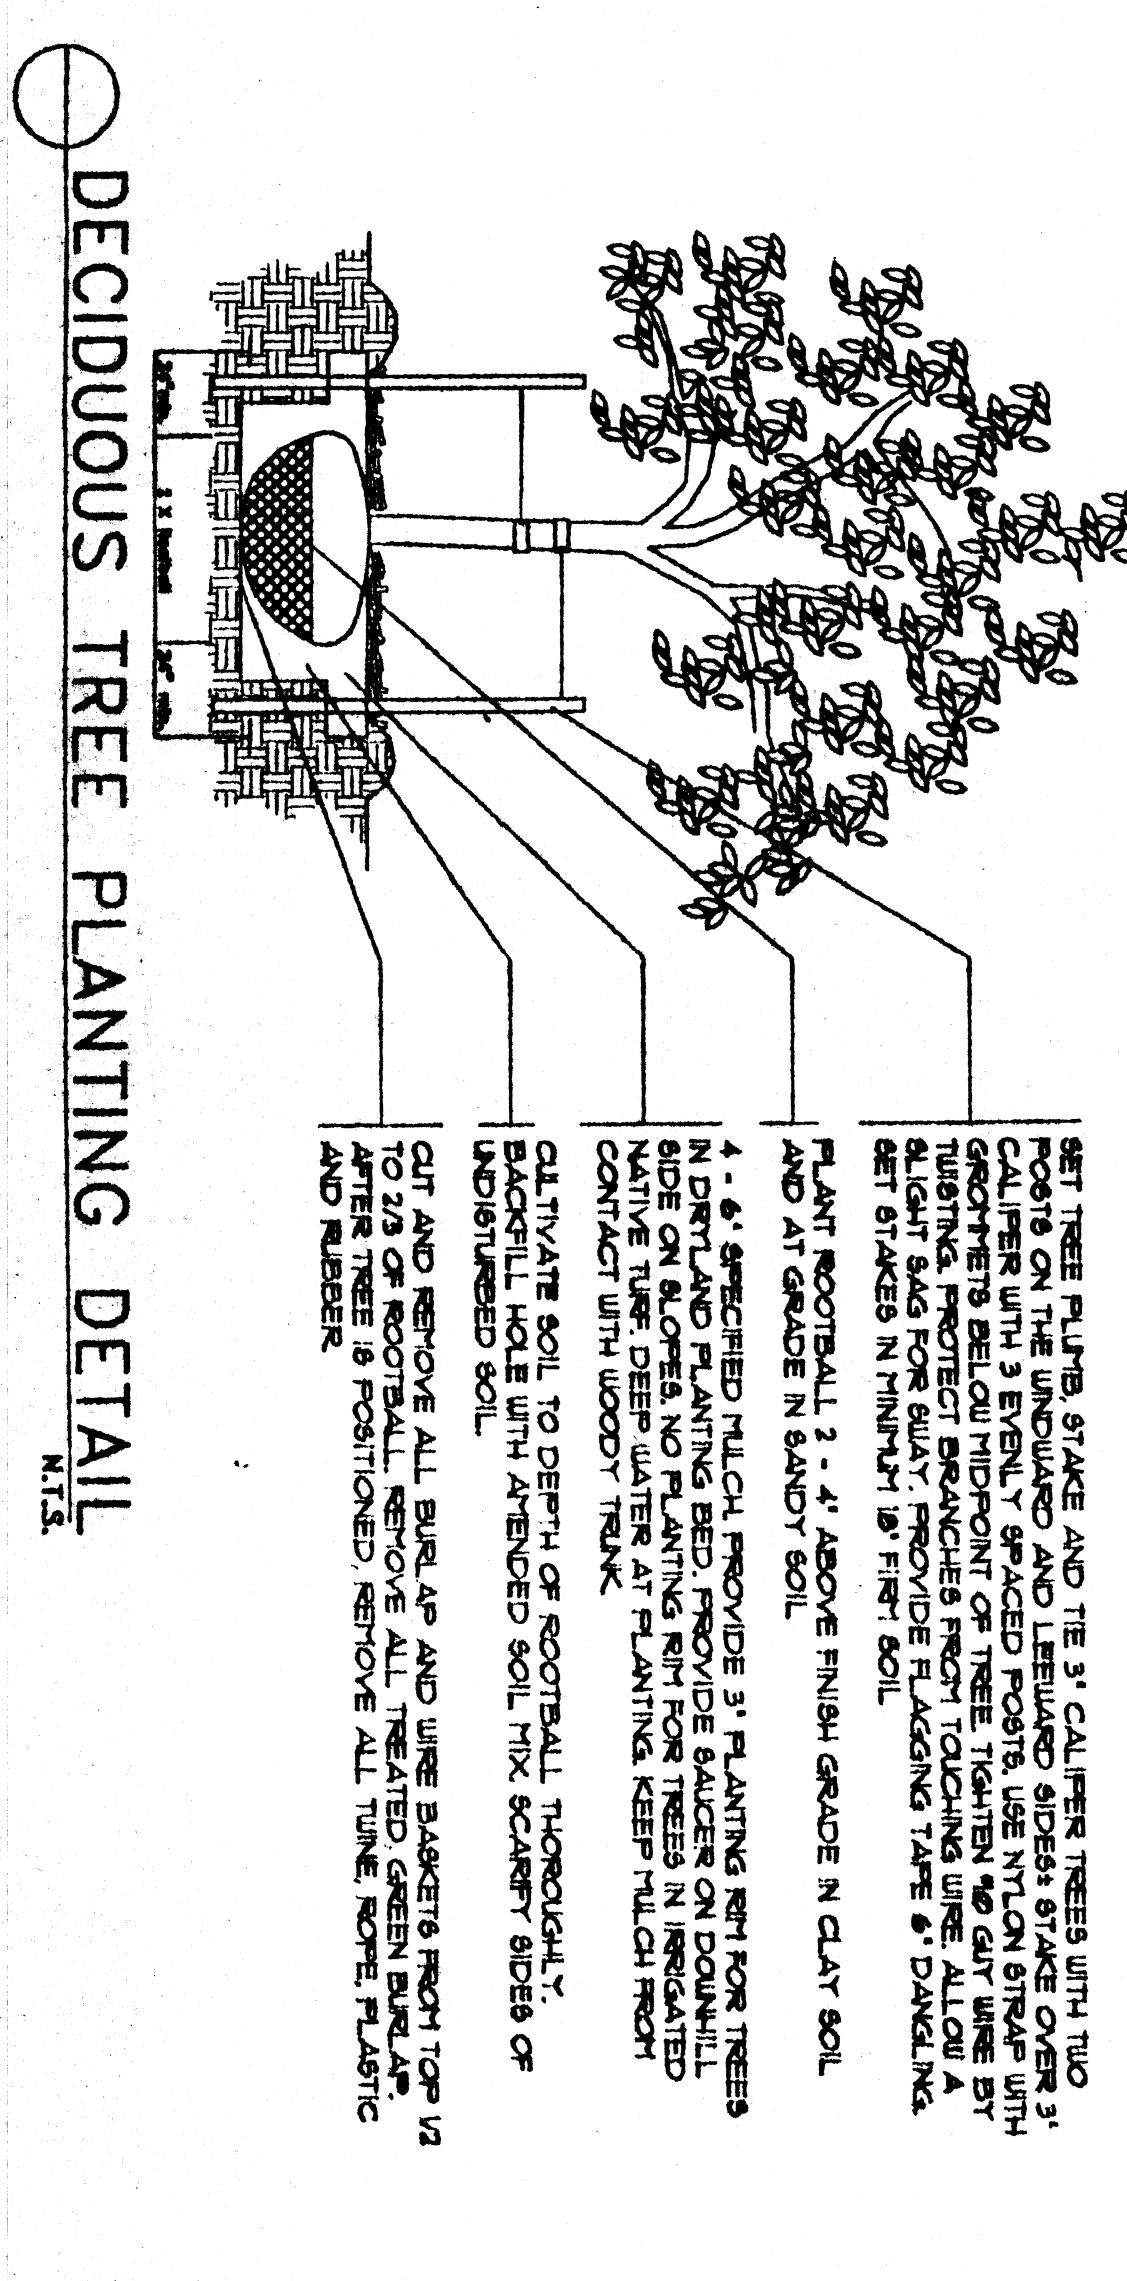


NOTES:
 1. DO NOT REMOVE OR CUT LIMBS.
 2. REMOVE ONLY DEAD OR BROKEN BRANCHES IMMEDIATELY PRIOR TO PLANTING.
 3. REMOVE ANY DEAD OR BROKEN LIMBS OR BRANCHES DIRECTED BY CLIENT'S REPRESENTATIVE.
 4. ALL PLANTS MUST BE PLANTED WITH THE CORRECT ORIENTATION.

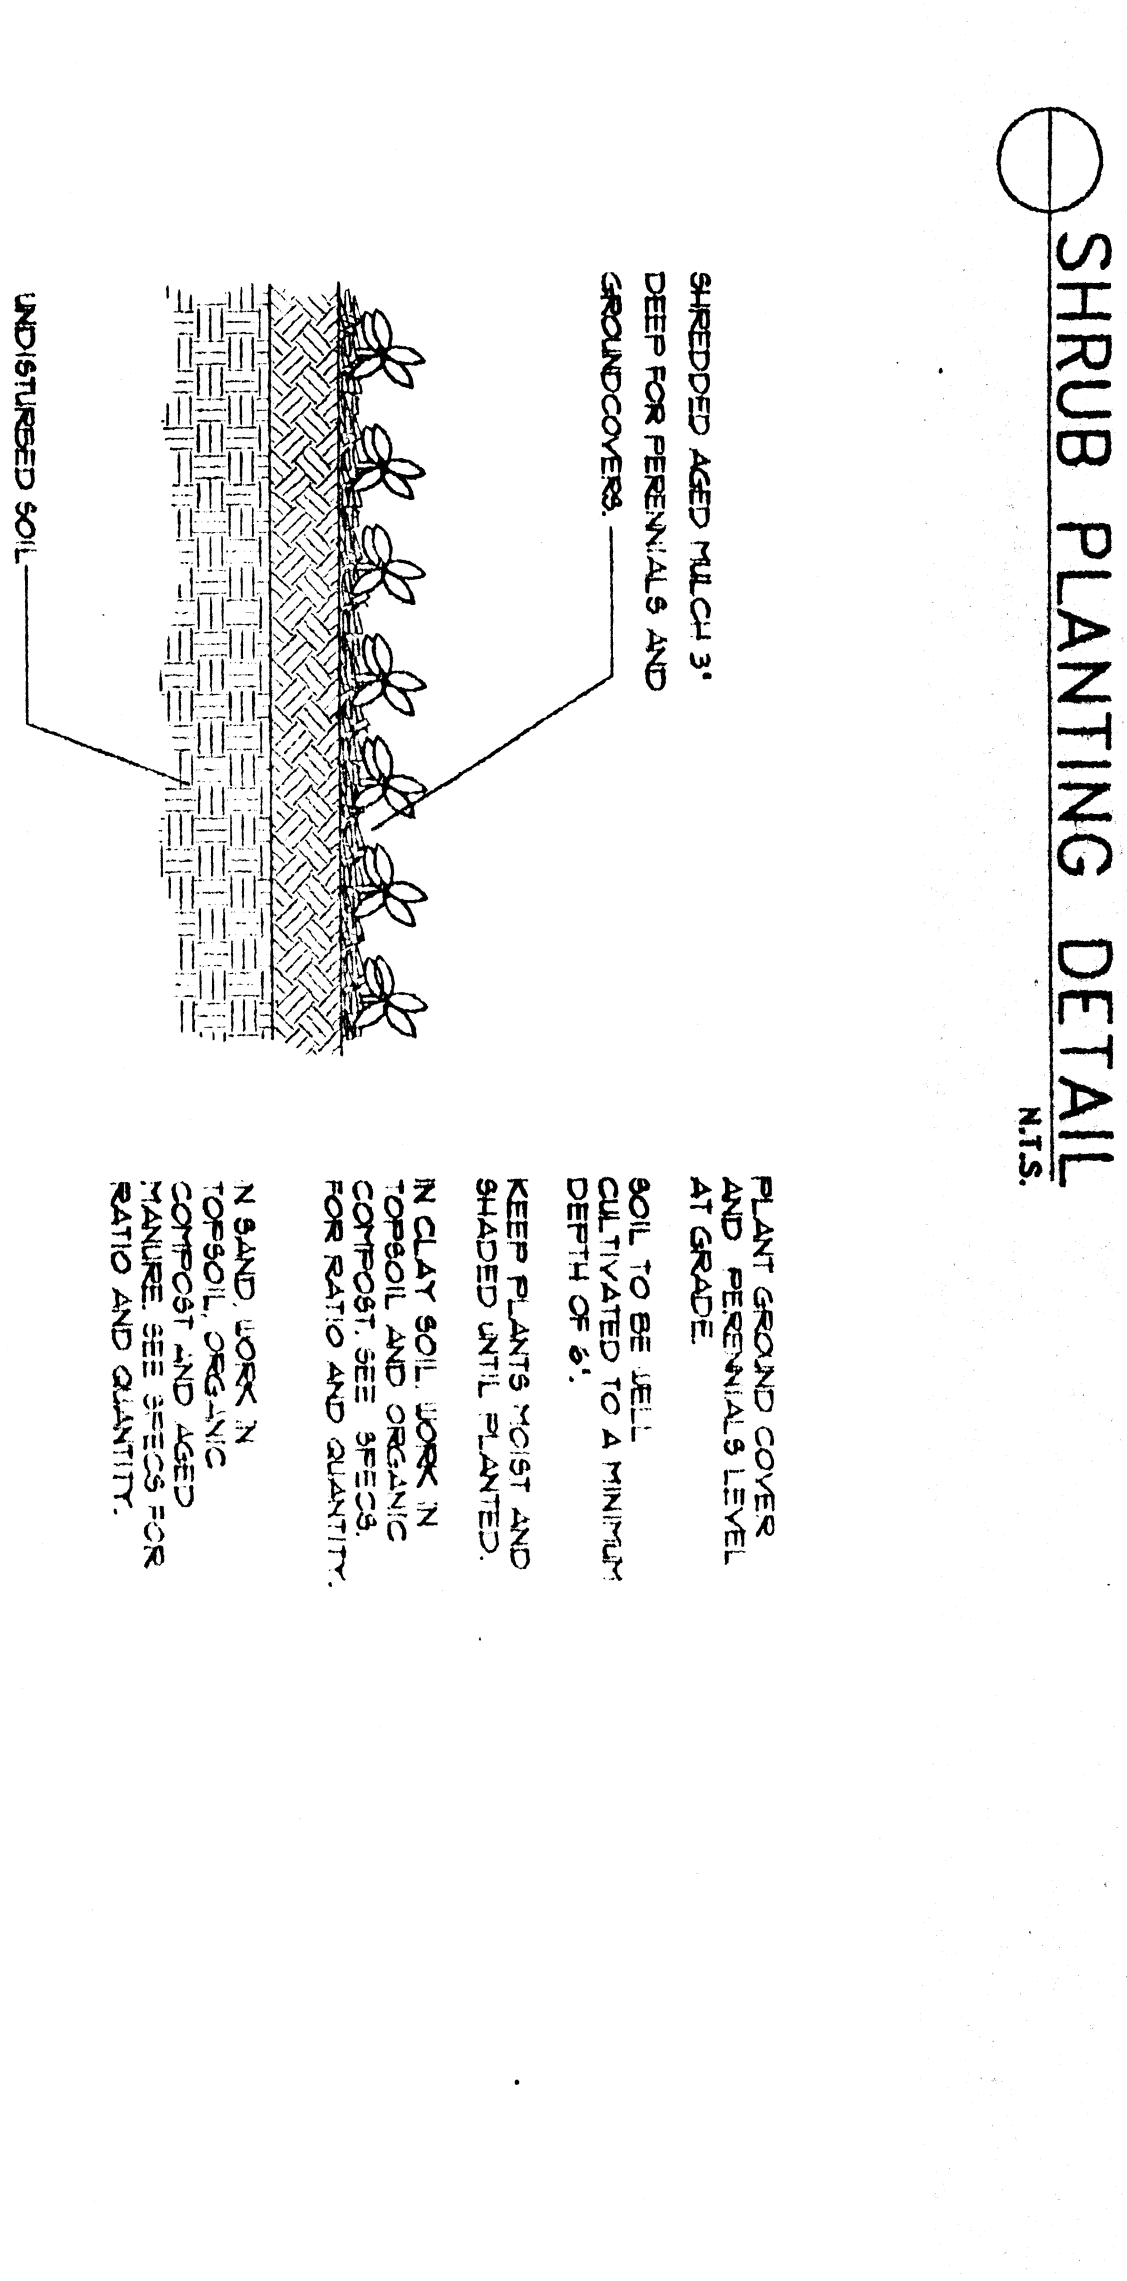



NOTES:
 1. ALL PLANTS MUST BE PLANTED WITH THE CORRECT ORIENTATION.
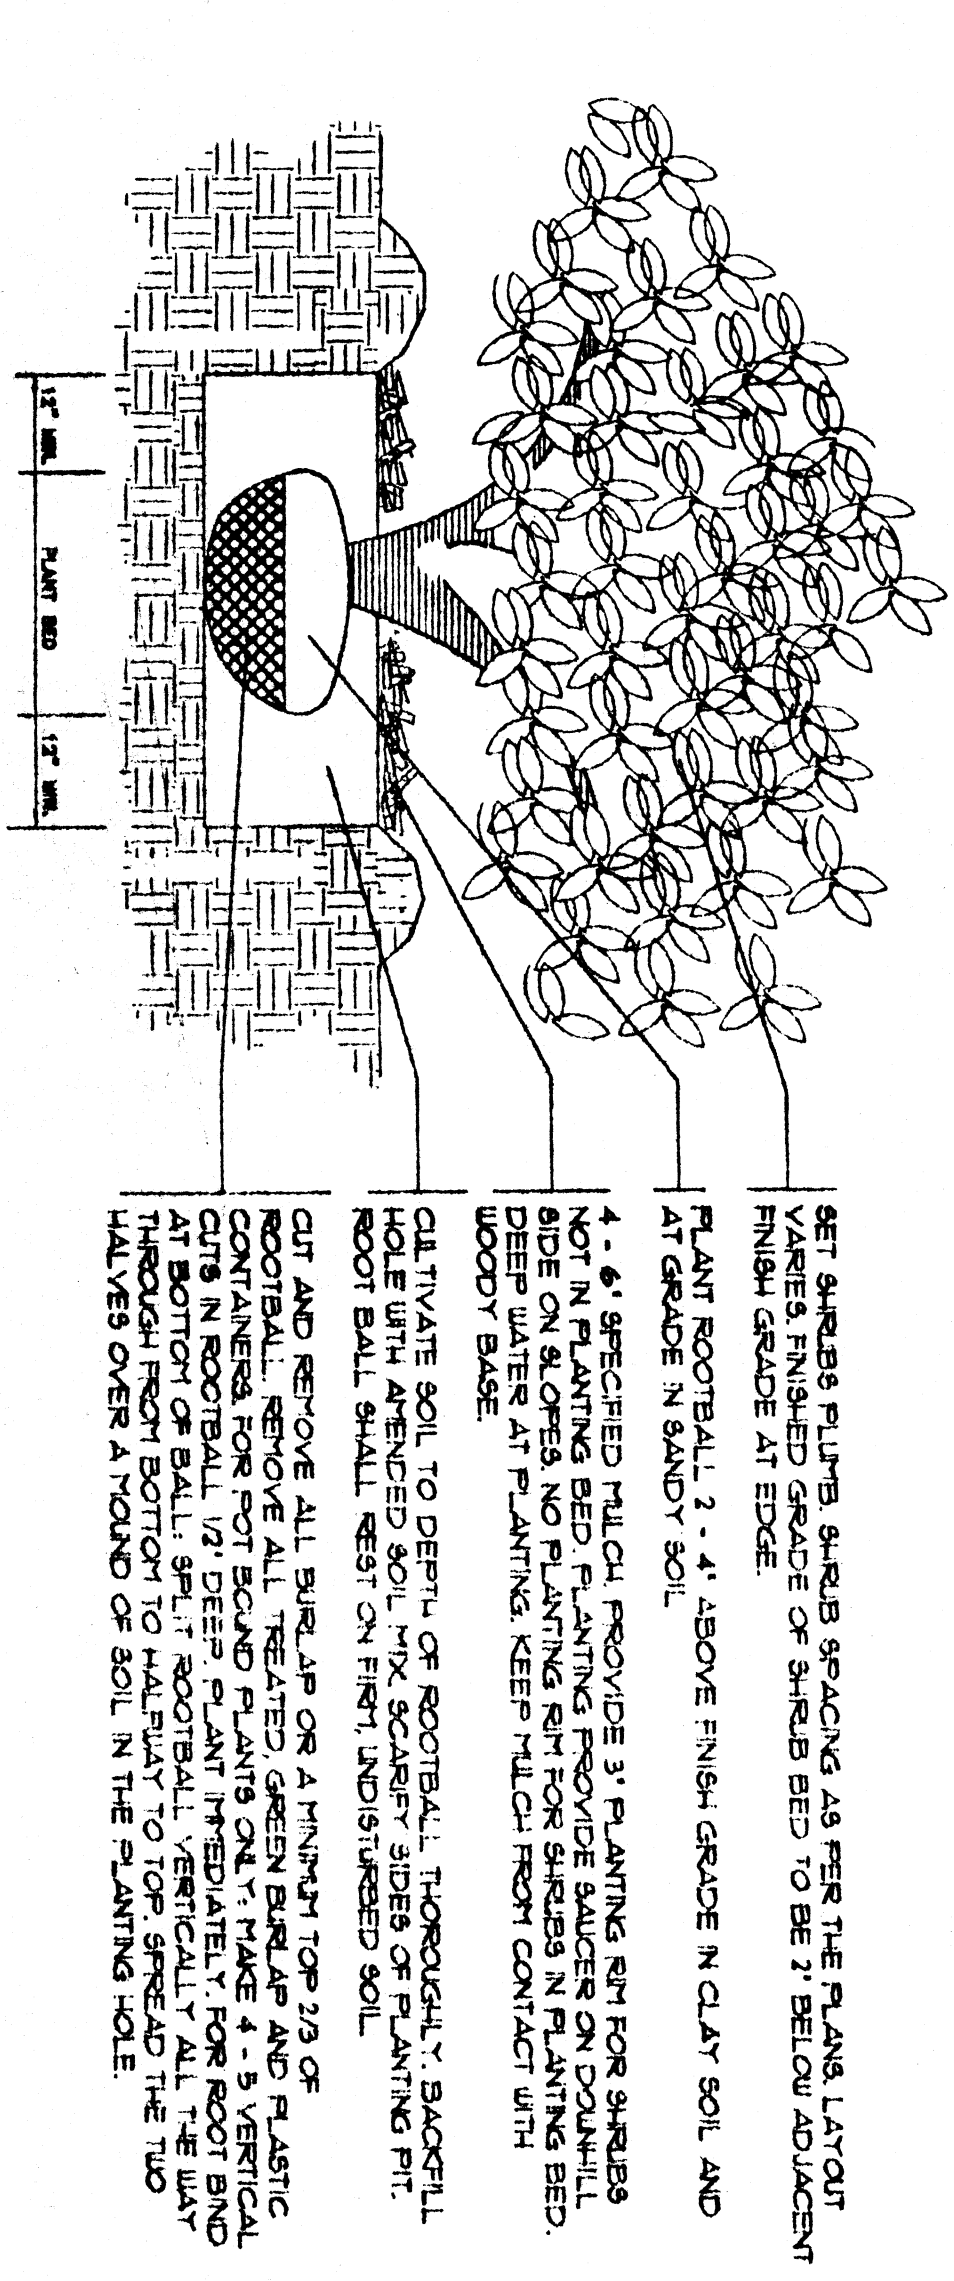




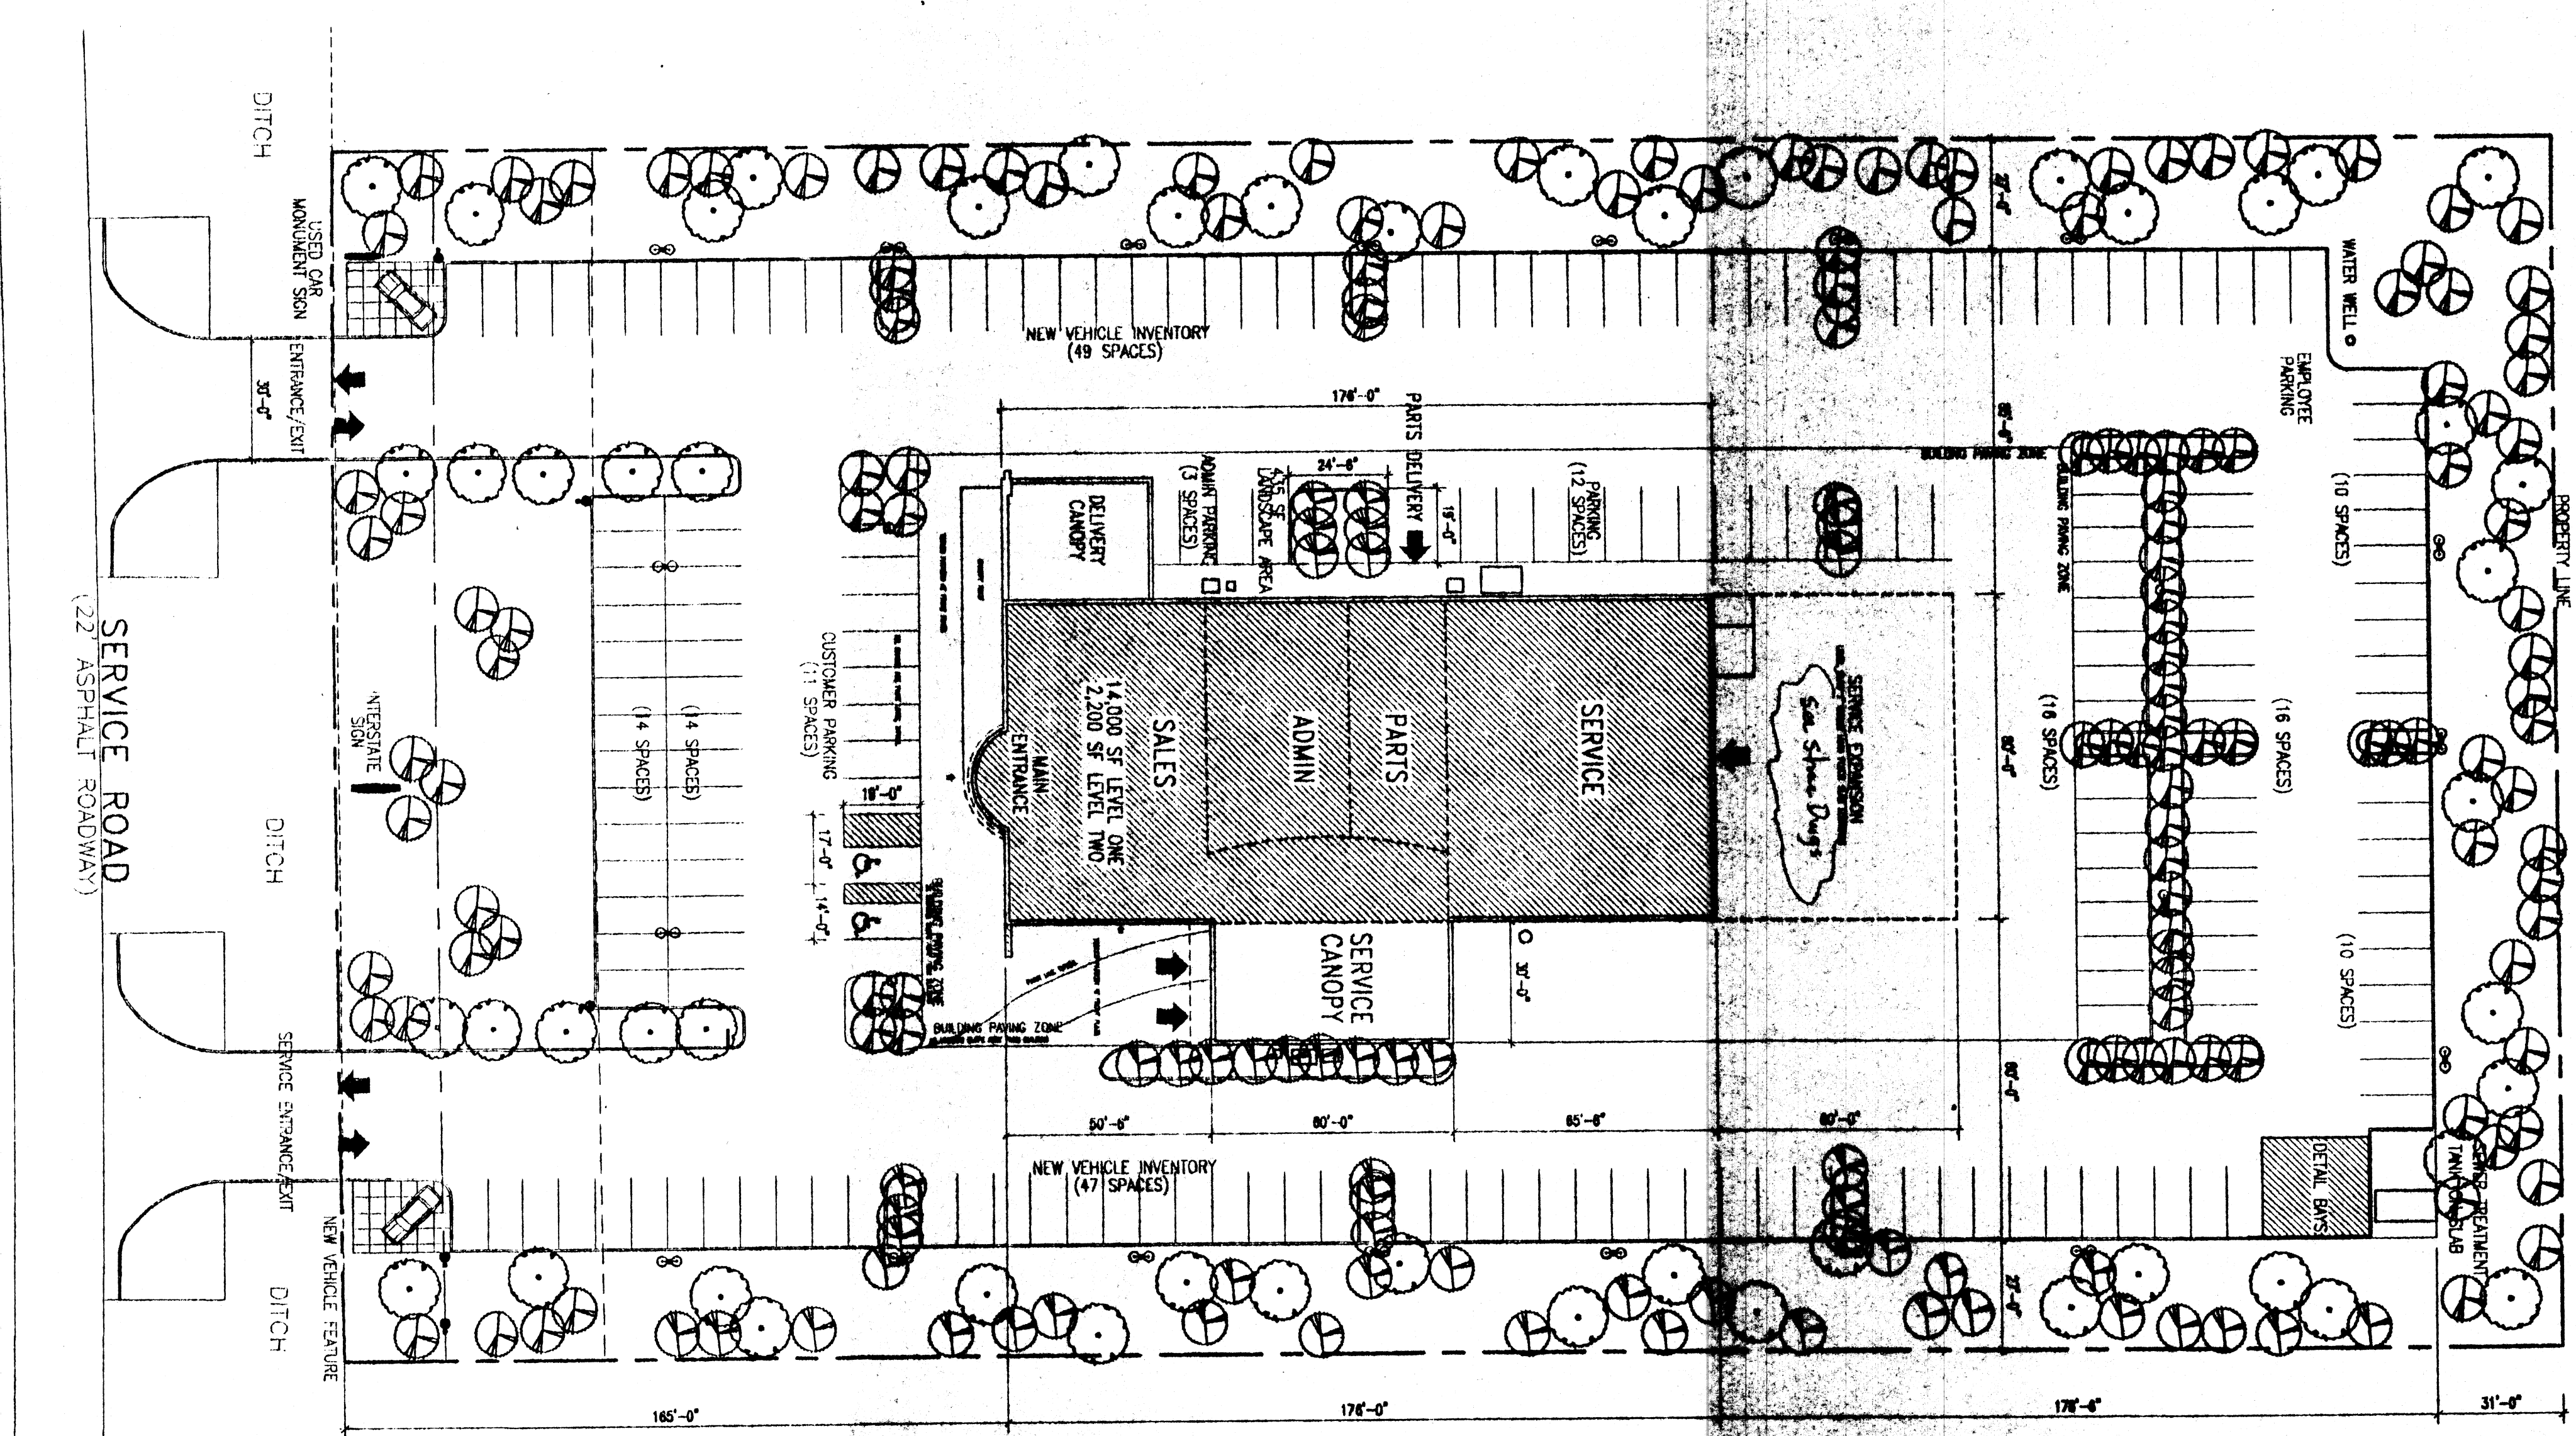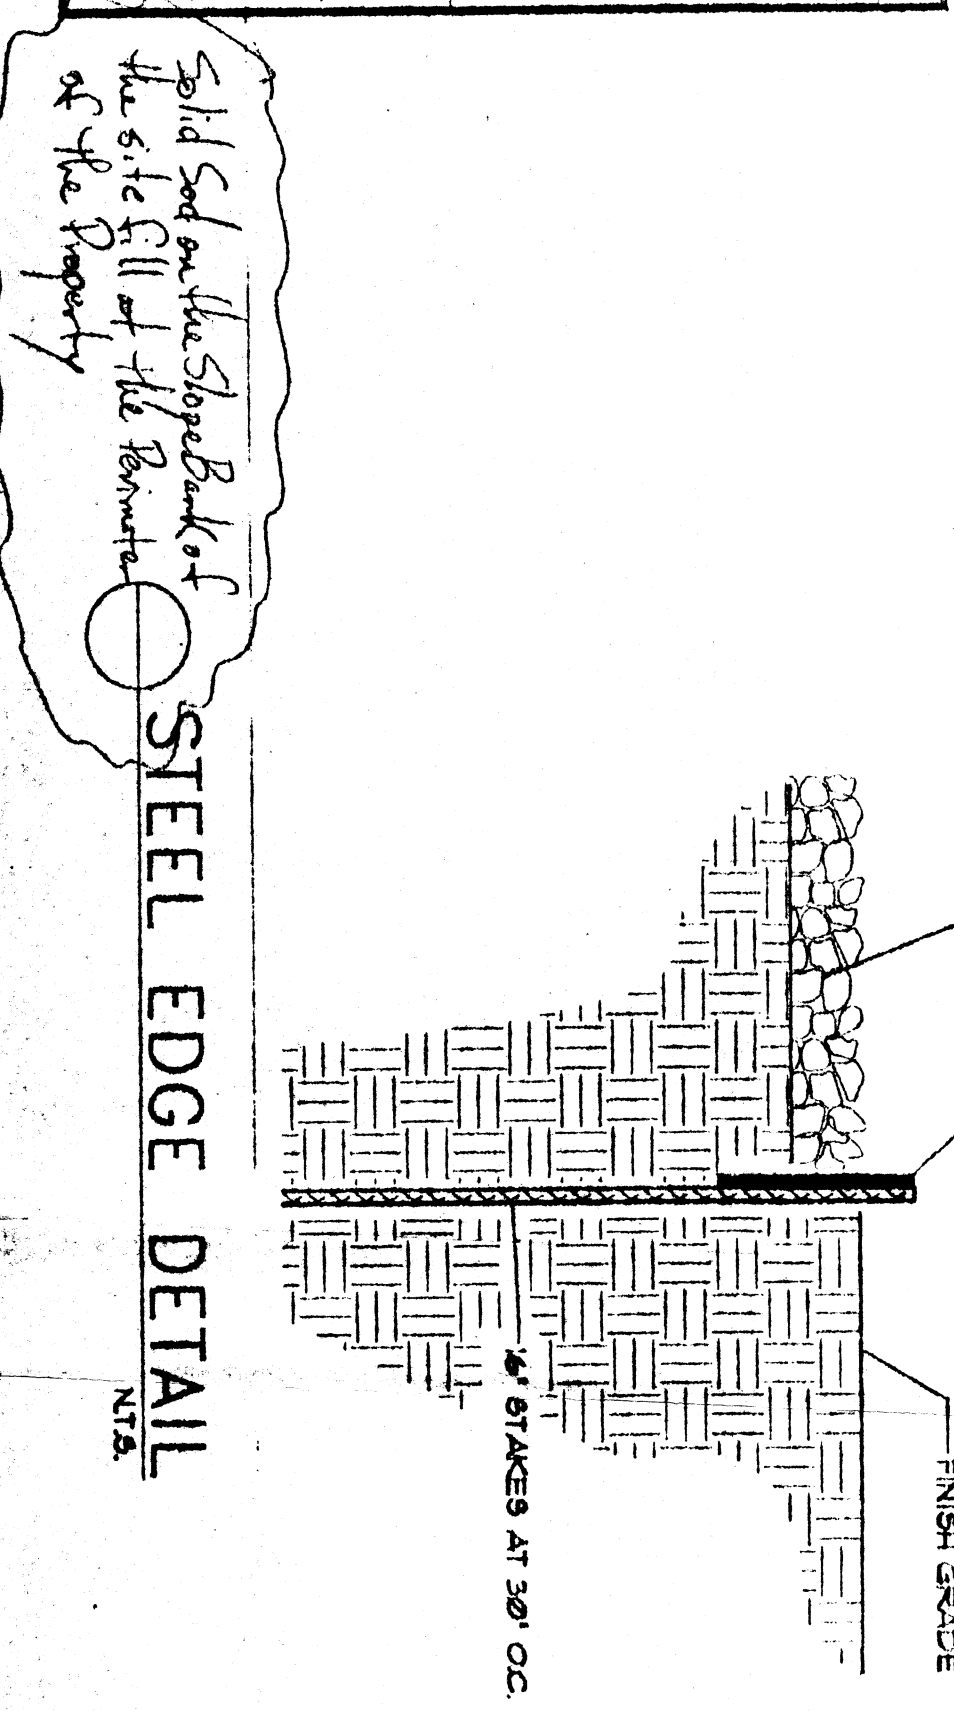

LANDSCAPE PLAN
 1/8" = 1'-0"

HONDA OF SLIDELL
 NEW FACILITY
 SLIDELL, LA.

THOMAS PARTNERSHIP
 ARCHITECTURE-PLANNING

3000 SOUTH VINE STREET, DENVER, COLORADO 80210 PHONE (303) 589-7504 FAX (303) 691-8700

A0.2

DATE: 2/12/03
 DRAWN BY: GBJ/JM
 SCALE: AS NOTED
 JOB NUMBER: 2002.1
 DRAWING TITLE: LANDSCAPE PLAN