


Total Signage = 48.95 sq.ft.

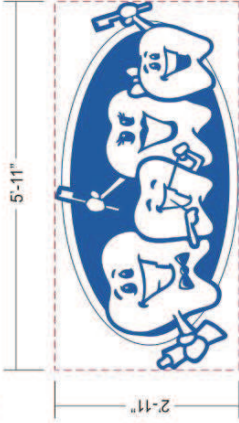

17.25 sq.ft.

Louisiana Dental Center

9.33 sq.ft.

6.22 sq.ft.

6.22 sq.ft.

We'll See You... Today!

9.93 sq.ft.

Vinyl Schedule

■ 3M Trans. Delft Blue

SIGN TYPE: Mfg. & install (1) set of channel letters & (2) common channels as shown above onto buildings East Elevation shown right in illustration...

FACES: 3/16" 7328 White Plex

VINYL: 3M Trans. Delft Blue w/ 1/2" White inline


RETURNS: All .040 Heron Blue

BACKS: All .050 Mill Finish Aluminum

Dammon Engineering
554 Old Spanish Trail
Slidell, LA 70458
985-649-5832

TRIMCAP: 1" Blue

LED: White

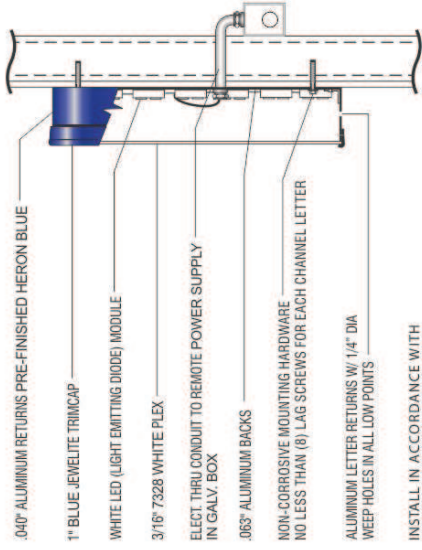

.040" ALUMINUM RETURNS PRE-FINISHED HERON BLUE

1" BLUE JEWELITE TRIMCAP

WHITE LED (LIGHT EMITTING DIODE) MODULE

3/16" 7328 WHITE PLEX

ELECT. THRU CONDUIT TO REMOTE POWER SUPPLY IN GALV. BOX

.063" ALUMINUM BACKS

NON-CORROSIVE MOUNTING HARDWARE NO LESS THAN (8) LAG SCREWS FOR EACH CHANNEL LETTER

ALUMINUM LETTER RETURNS W/ 1/4" DIA WEEP HOLES IN ALL LOW POINTS

INSTALL IN ACCORDANCE WITH NATIONAL ELECTRICAL CODES

INDIVIDUAL CHANNEL LETTERS (REMOTE POWER SUPPLIES) NOT TO SCALE



COLORS REPRESENTED ON THIS PRINT MAY NOT MATCH THE PMS CHIP, VINYL OR PAINT COLORS EXACTLY it is to be viewed as a color representation only.

EAST ELEVATION | NOT TO SCALE

Project Information:

| | |
|---|--------------------------------|
| Client: Louisiana Dental Center | Designer: Grant Tingley |
| Location: 1501 32nd St. Kenner, LA 70065 | Drawing No.: A |
| Project: Flush Mounted Channel Letters | Scale: 1/2" = 1'-0" |
| Sales Rep: Douglas Parfait | Date: 05/22/2018 |
| Bid No.: | By: |
| | Date: |

Additional Notes:

1. STRUCTURAL STEEL WILL BE ASTM A-36.
2. STEEL LESS THAN 1/2" THICK WILL BE GALVANIZED.
3. GALVANIZED STEEL WILL BE PRIMERED WITH AN EPOXY PRIMER.
4. GALVANIZED STEEL WILL BE PRIMERED WITH AN EPOXY PRIMER.
5. PLASTIC SIGN FACES TO BE FORMED OF SLOW BURNING MATERIALS.
6. SIGN WILL BE LOCATED A MINIMUM OF 8' FROM BACK OF CURB.
7. SIGN WILL BE LOCATED A MINIMUM OF 8' ABOVE GRASS.
8. BOTTOM OF SIGN WILL BE LOCATED A MINIMUM OF 8' ABOVE GRASS.
9. SIGN SHALL BE INSTALLED IN ACCORDANCE WITH ALL APPLICABLE LOCAL, STATE AND FEDERAL REGULATIONS.
10. SIGN SHALL BE INSTALLED IN ACCORDANCE WITH ALL APPLICABLE LOCAL, STATE AND FEDERAL REGULATIONS.



8399 Florida Blvd. • Denham Springs, LA 70729
Phone: (225)664-7962 • Fax: (225)665-4945

Approved By: _____ Date: ____/____/2018

www.jonesigns.net • jonesartwork@bellsouth.net

120V electrical unless noted otherwise