
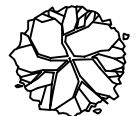


FILE NAME: J:\COMMENTS\0001 - Addition, Country Club\DWG\SitePlan.dwg DATE: 12/04/17 2:44:30 PM

**LANDSCAPING LEGEND**

 RM - RED MAPLE  
 ALL CLASS 'A' TREES, AT THE TIME OF PLANTING, SHALL HAVE A MINIMUM CALIPER OF AT LEAST 2" TO 2 1/2", MEASURED SIX (6") INCHES ABOVE THE ROOT BALL, AND A MINIMUM HEIGHT OF 10-12 FEET.

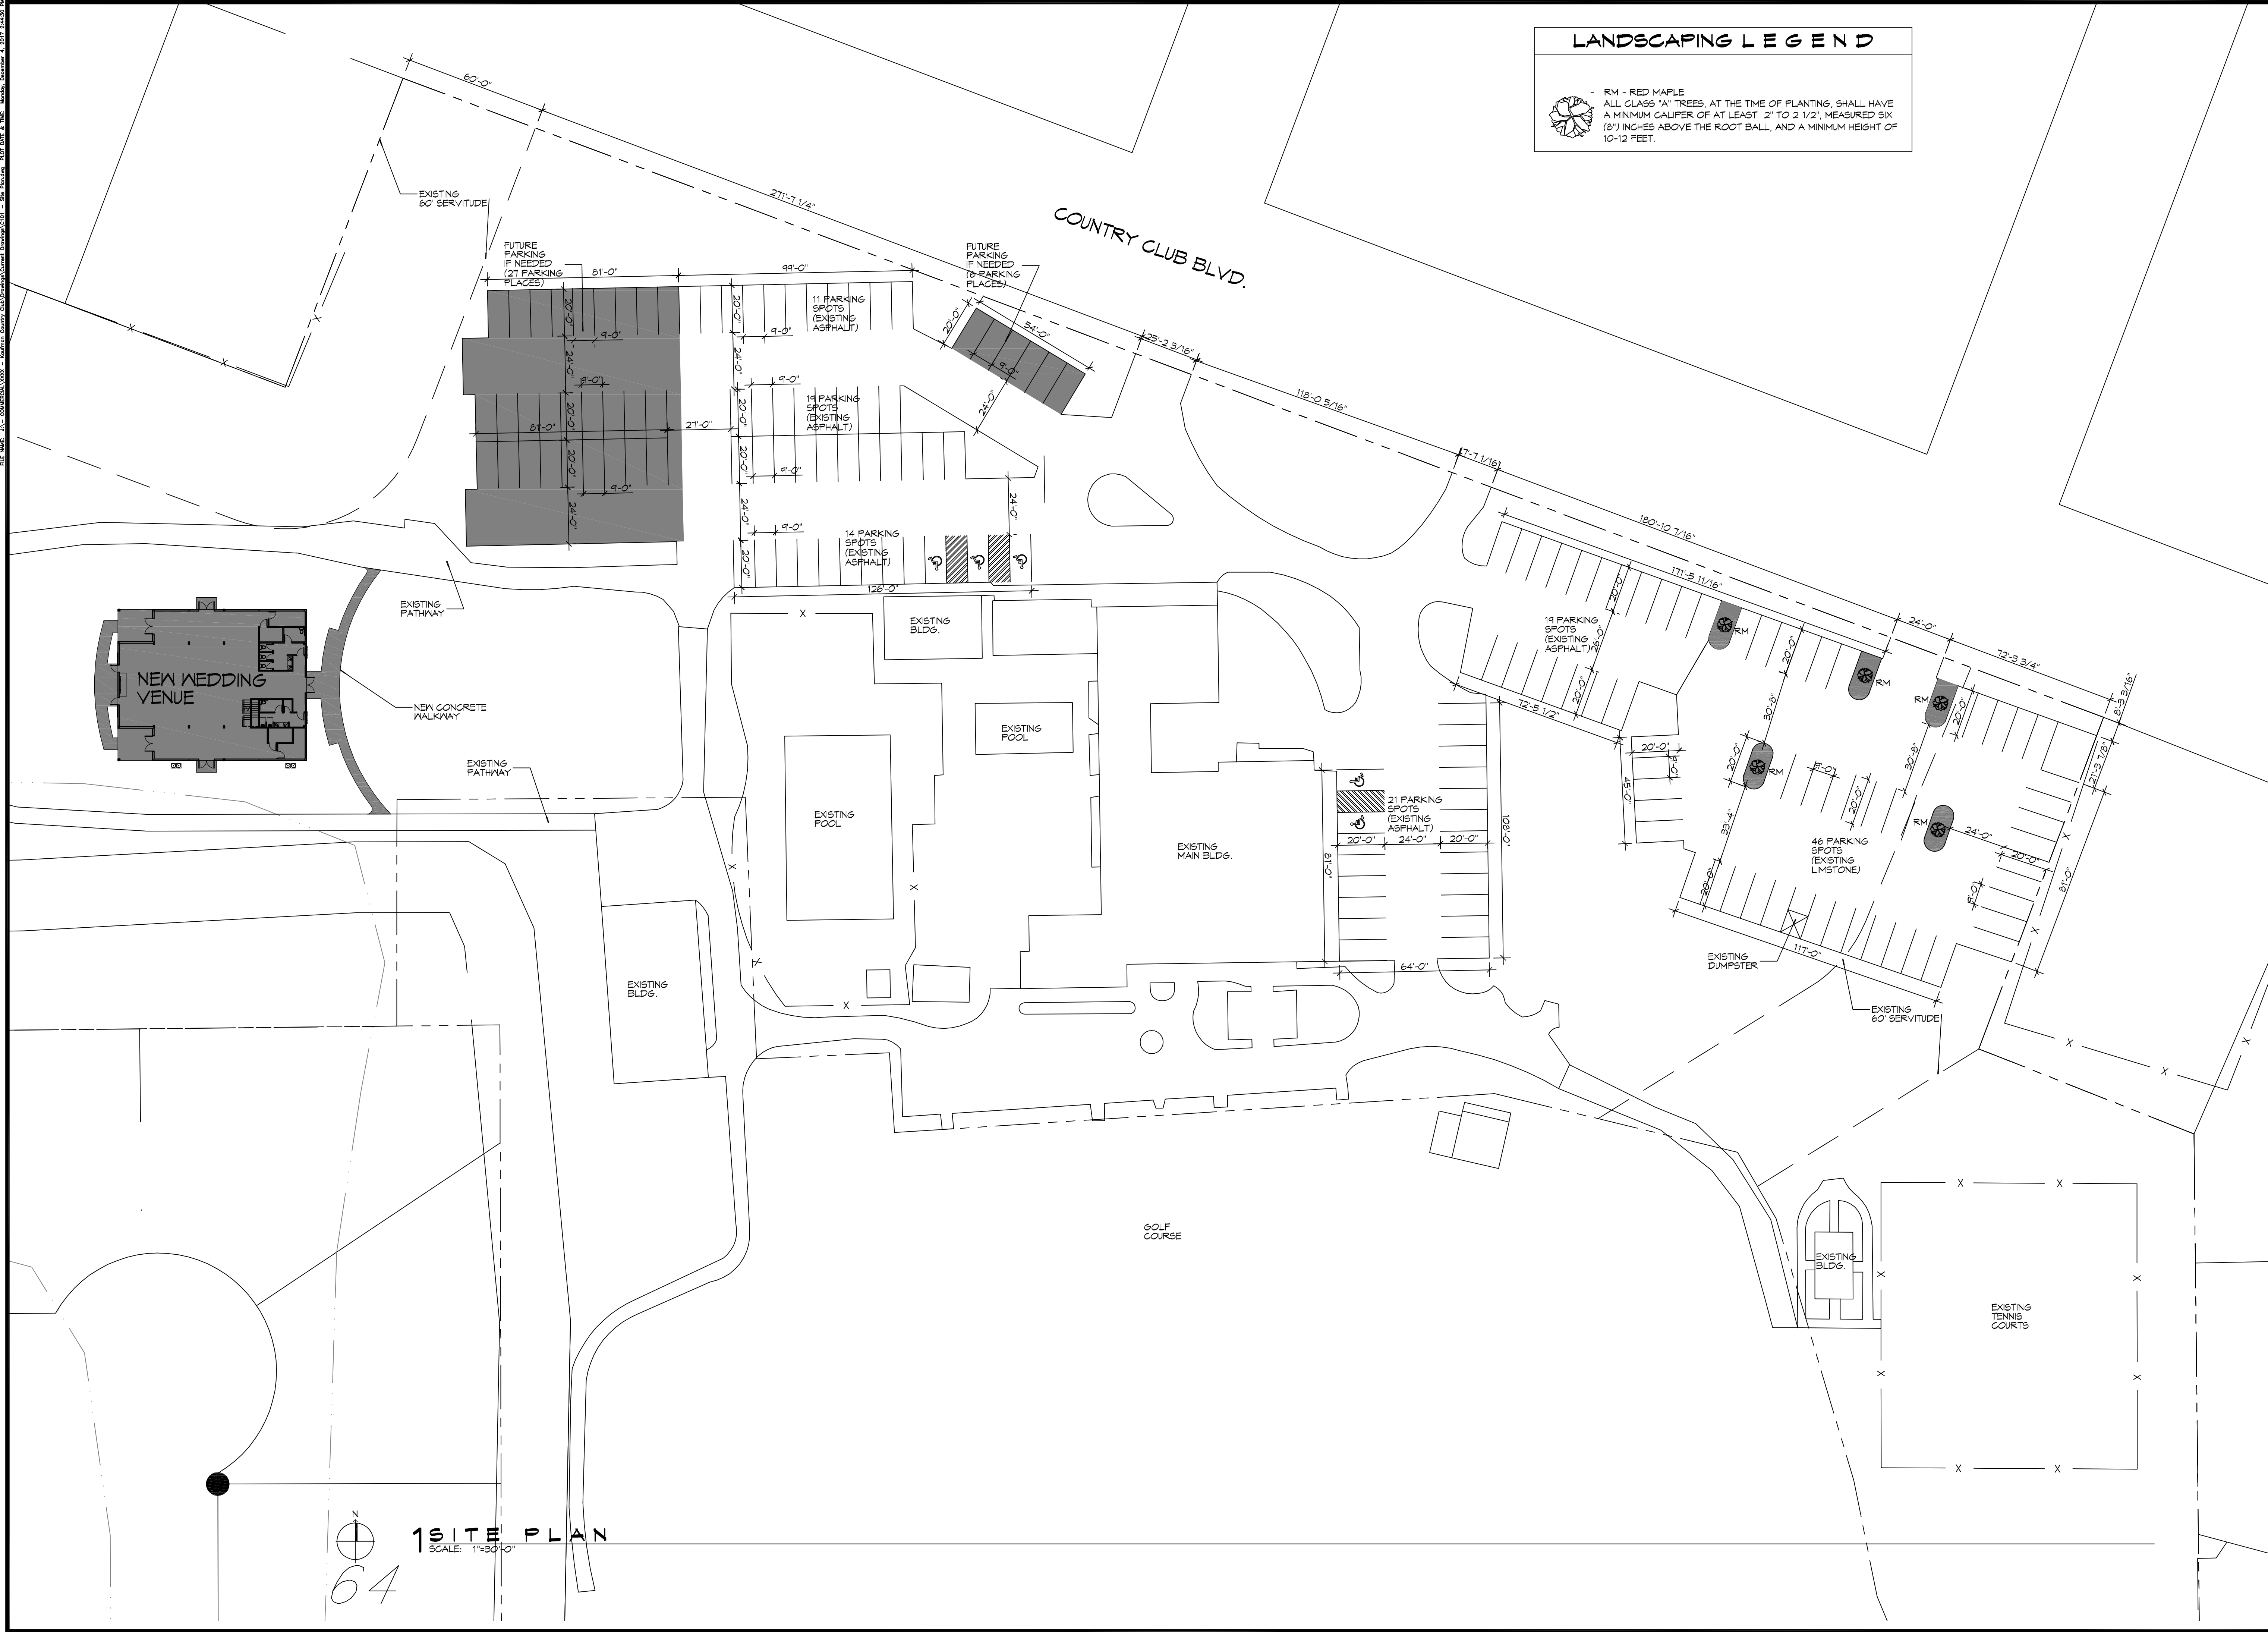

64  
 N  
 1 SITE PLAN  
 SCALE: 1"=30'-0"

**DAMMON ENGINEERING, INC.**  
 LOUISIANA & MISSISSIPPI  
 www.dammonengineering.com  
 info@dammonengineering.com  
 554 Old Spanish Trail  
 Slidell, LA 70458  
 PH: 985.649.8832

| # | DESCRIPTION | REVISIONS | DATE |
|---|-------------|-----------|------|
|   |             |           |      |
|   |             |           |      |
|   |             |           |      |
|   |             |           |      |

SEAL:



NEW BUILDING  
**PINEWOOD VENUE WEDDING VENUE**  
 405 COUNTRY CLUB BLVD.  
 SLIDELL, LA 70458  
 JOB No: 2324 | DATE: 12-04-17  
 DRAWN BY: C&D | CHECKED BY: BAM

SHEET TITLE:  
 SITE PLAN  
 DRAWING NUMBER:  
**C101**  
 SHEET No: 1 of 5







