


GENERAL NOTES
 FRAME CLEARANCES SHOWN ARE APPROXIMATE AND MAY VARY DUE TO CONDITIONS (DEFLECTION).
 VERTICAL CLEARANCE DIMENSIONS ARE FROM FINISHED FLOOR REFERENCE ELEVATION.

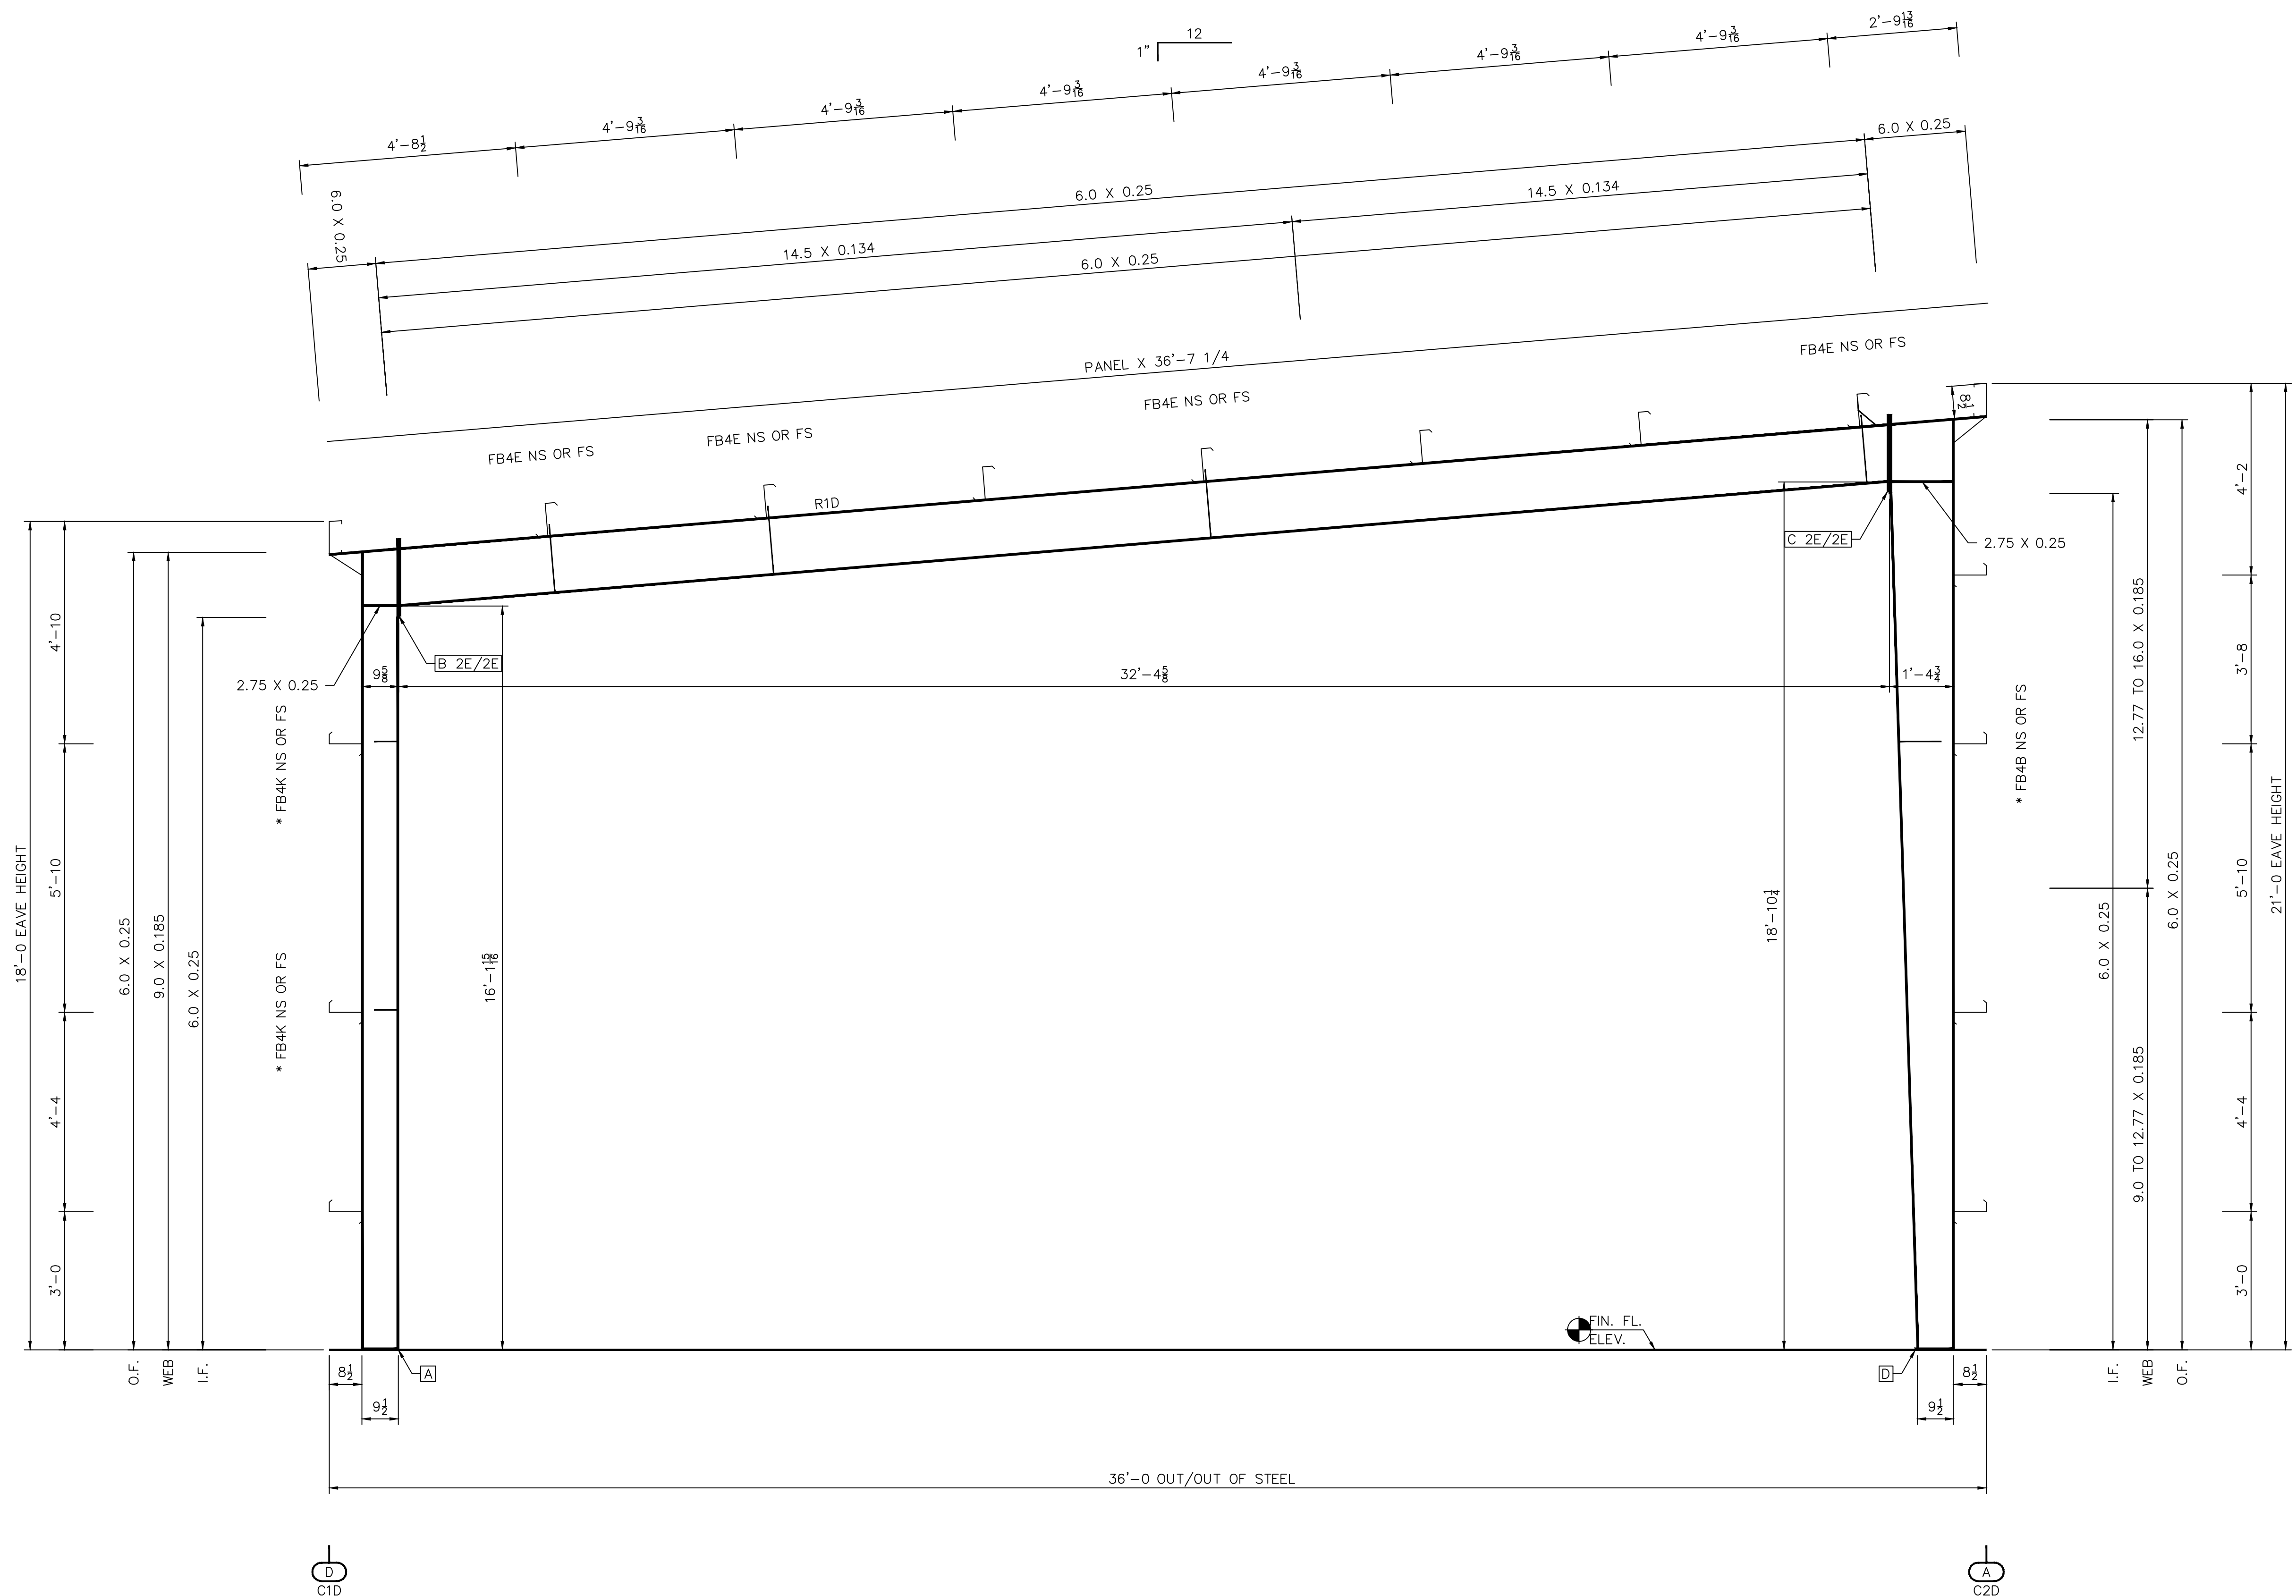

CROSS SECTION AT FRAME LINE "SJ1-SO"
 BUILDING "B"
 (PHASES "1" AND "Z")

Revision	Date	Description	By	Ch'd
F1	08/09/11	FINAL DRAWINGS COMPLETE FOR PHASE 1 AND Z	LSI	LSA
F2	08/31/11	FINAL DRAWINGS COMPLETE ALL PHASES	LSI	LSR

STAR BUILDING SYSTEMS
 An NCI Company
 P.O. BOX 94910
 OKLAHOMA CITY, OK 73143
 (405) 658-2010

Customer:
 CASEY CIVIL LLC
 COMMERCIAL
 MANDEVILLE, LA

Project Name & Location:
 PINNACLE CASINO -
 MANHATTAN CONSTRUCTION
 BATON ROUGE, LA

Drawing Status:
 Preliminary
 For Approval
 For Construction Permit
 For Erector Installation

Scale: NOT TO SCALE
 Drawn by: LSI
 Checked by: LSA
 Project Engineer: AK
 Job Number: 12-B-63841
 Sheet Number: E13 of 16

The engineer whose seal appears hereon is an employee for the manufacturer for the materials described herein. Said seal or certification is limited to the products designed and manufactured by manufacturer only. The undersigned engineer is not the overall engineer of record for this project.

BRIAN A. CARMICHAEL, P.E.
 Louisiana P.E. 33110

CONN.	PLATE SIZE TABLE		SPLICE BOLT TABLE				
	LOW SIDE	HIGH SIDE	QTY.	SIZE	TYPE	HARDENED WASHERS	BEVELED WASHERS
A	6 X 0.375 X 9 1/2						
B	6 X 0.375 X 1'-8 7/16	6 X 0.375 X 1'-7 1/8	(8)	3/4 X 2"	A325 B&N	0	0
C	6 X 0.5 X 1'-7 1/8	6 X 0.5 X 1'-8 7/16	(8)	3/4 X 2"	A325 B&N	0	0
D	6 X 0.375 X 0'-10						

* DENOTES: PLATE AT FLANGE BRACE
 CL180 AT 8 1/2" PURLINS/GIRTS
 CL181 AT 10" PURLINS/GIRTS
 CL182 AT 12" PURLINS/GIRTS

