


GENERAL NOTES
 FRAME CLEARANCES SHOWN ARE APPROXIMATE AND MAY VARY DUE TO CONDITIONS (DEFLECTION).
 VERTICAL CLEARANCE DIMENSIONS ARE FROM FINISHED FLOOR REFERENCE ELEVATION.

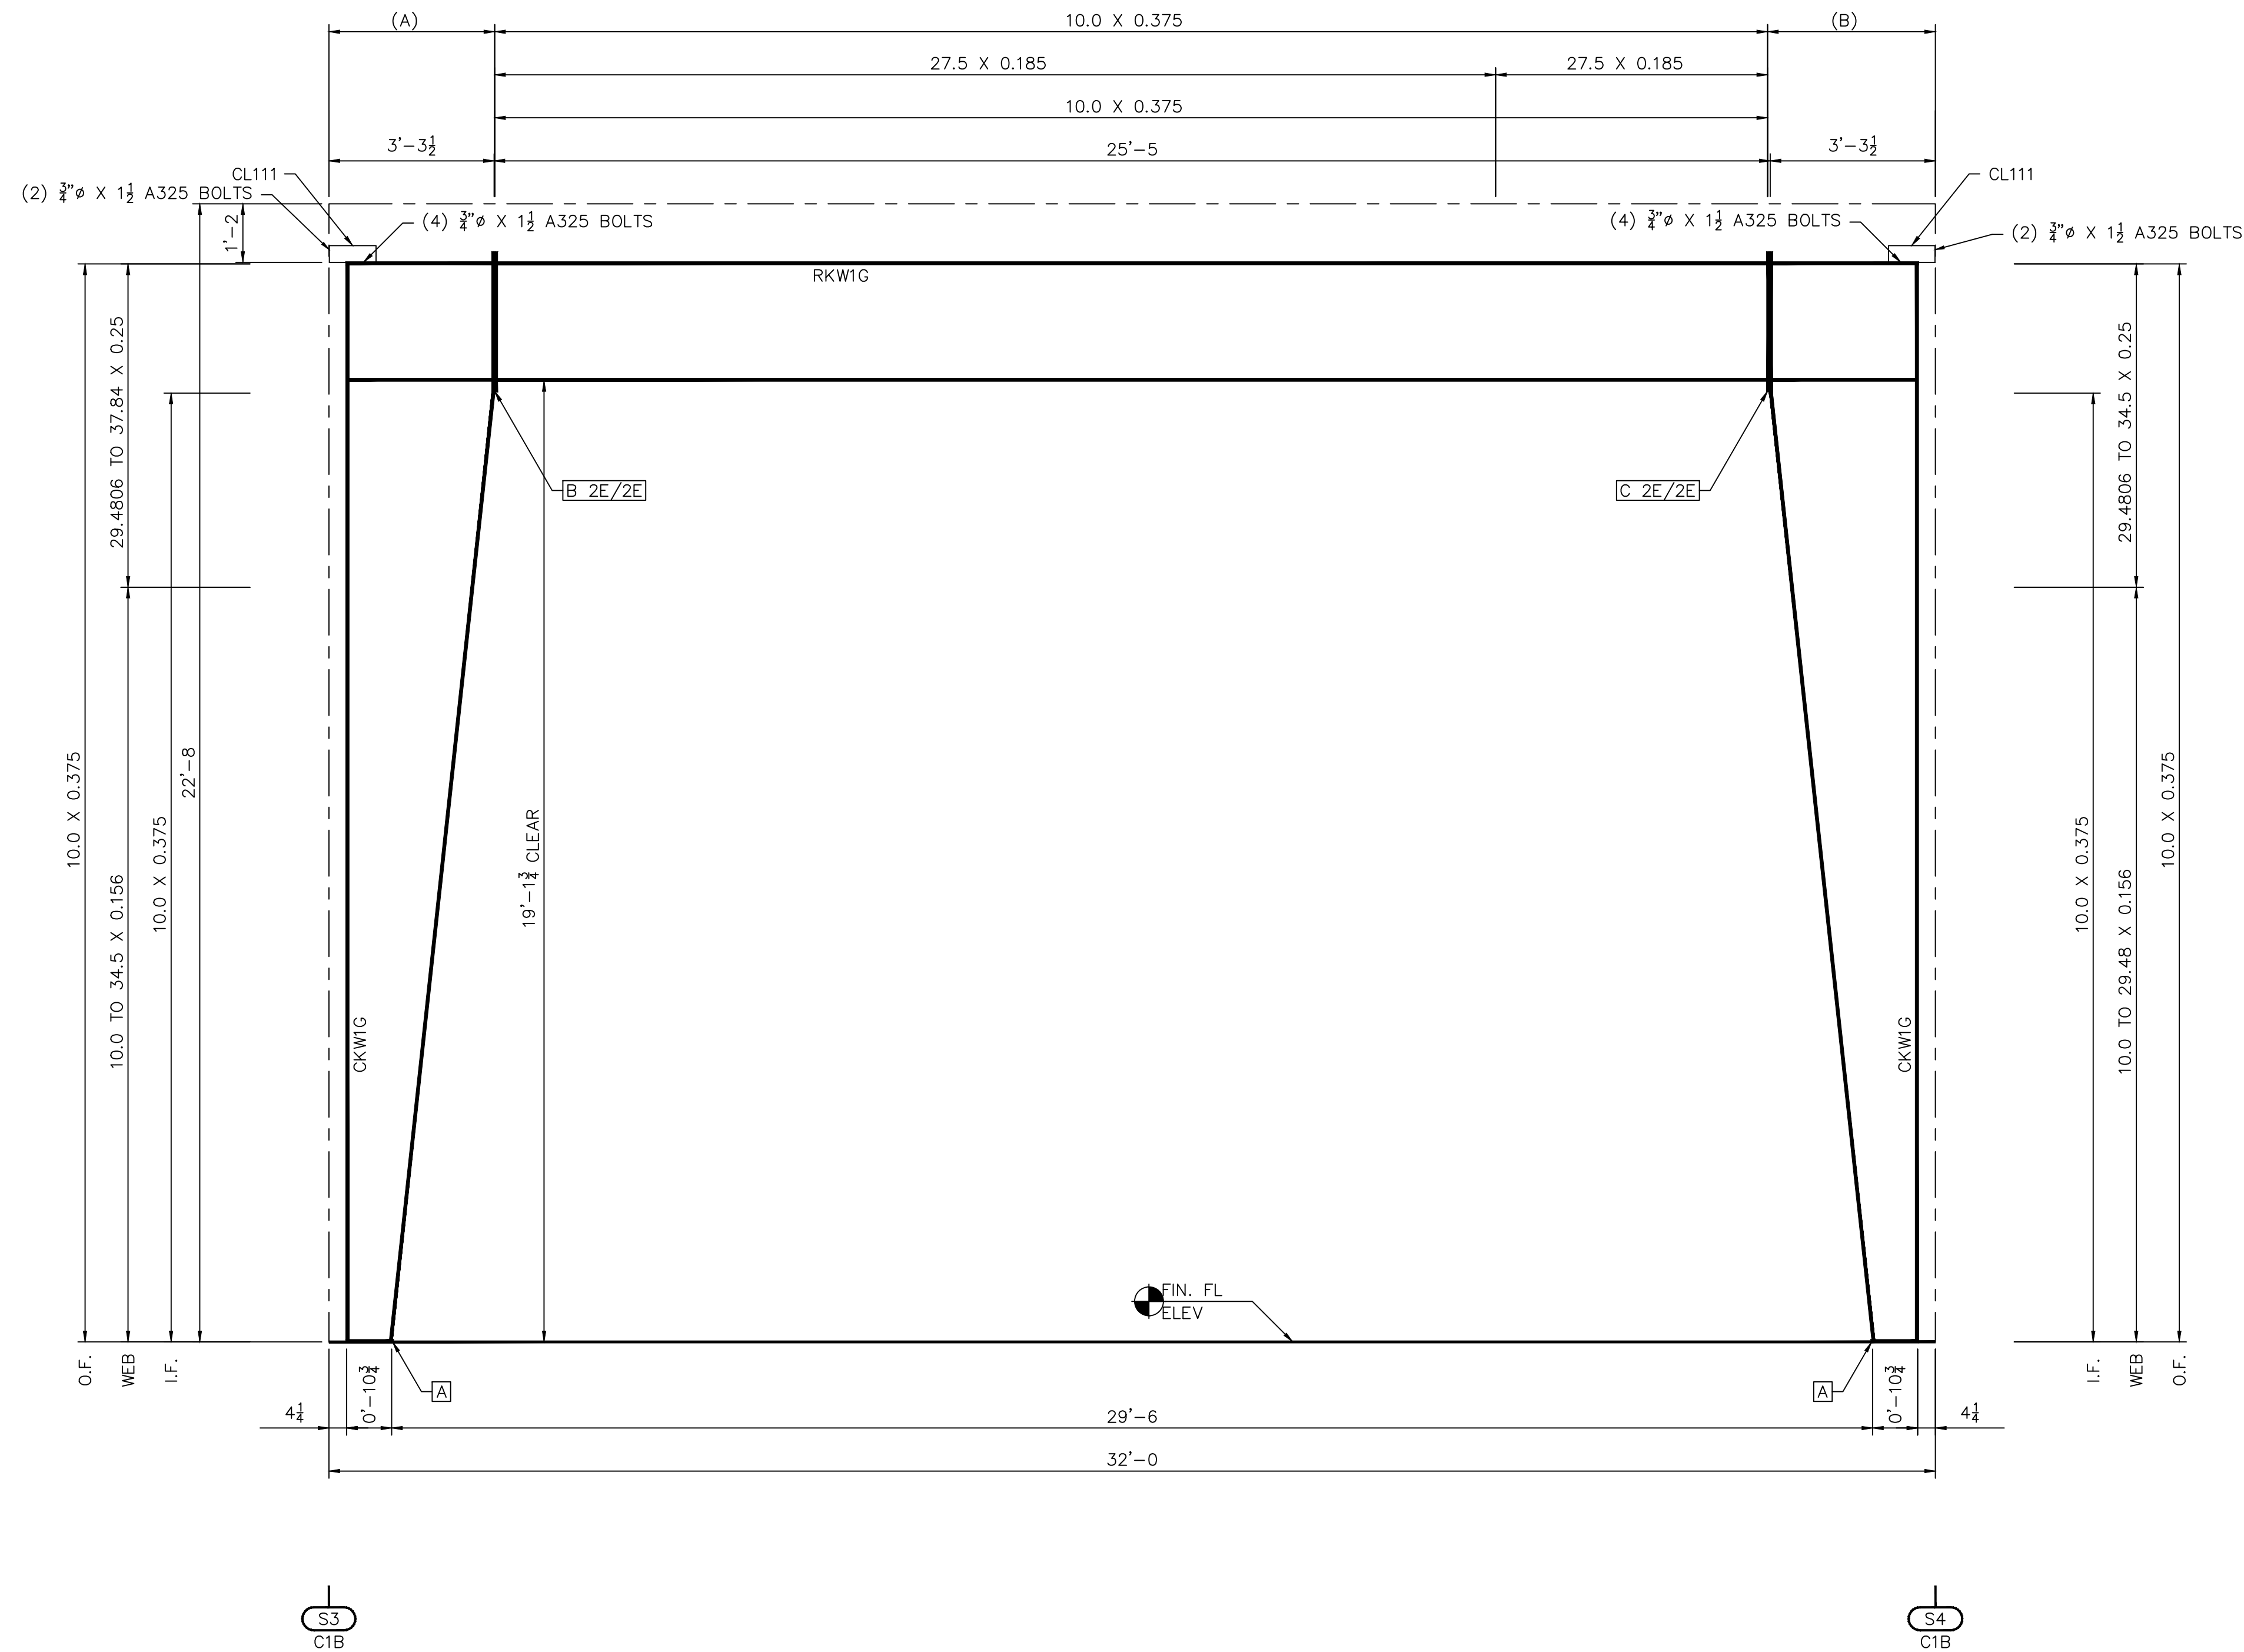

CROSS SECTION AT PORTAL FRAME

PLATE SIZES
 (A) 10.0 X 0.375
 (B) 10.0 X 0.375

| Revision | Date | Description | By | Chk'd |
|----------|----------|---|-----|-------|
| F1 | 08/09/11 | FINAL DRAWINGS COMPLETE FOR PHASE 1 AND 2 | LSI | LSA |
| F2 | 08/31/11 | FINAL DRAWINGS COMPLETE ALL PHASES | LSI | LSR |

STAR BUILDING SYSTEMS
 An NCI Company
 P.O. BOX 94910
 OKLAHOMA CITY, OK 73143
 (405) 658-2010

Customer:
 CASEY CIVIL LLC
 COMMERCIAL
 MANDEVILLE, LA


Project Name & Location:
 PINNACLE CASINO -
 MANHATTAN CONSTRUCTION
 BATON ROUGE, LA

Drawing Status:
 Preliminary
 For Approval
 For Construction Permit
 For Erector Installation

Scale: NOT TO SCALE
 Drawn by: LSI
 Checked by: LSA
 Project Engineer: AK
 Job Number: 12-B-63841
 Sheet Number: E14 of 16

The engineer whose seal appears hereon is an employee for the manufacturer for the materials described herein. Said seal or certification is limited to the products designed and manufactured by manufacturer only. The undersigned engineer is not the overall engineer of record for this project.

BRIAN A. CARMICHAEL, P.E.
 Louisiana P.E. 33110

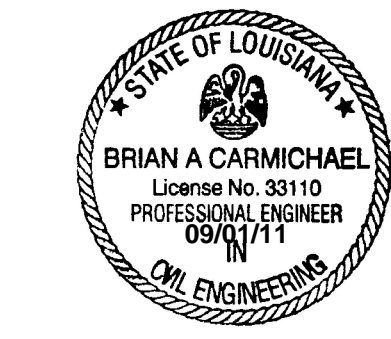

| CONN. | PLATE SIZE TABLE | | SPLICE BOLT TABLE | | | | |
|-------|------------------------|------------------------|-------------------|----------|----------|------------------|-----------------|
| | LOW SIDE | HIGH SIDE | QTY. | SIZE | TYPE | HARDENED WASHERS | BEVELED WASHERS |
| A | 0'-10 X 0.375 X 0'-11 | | | | | | |
| B | 0'-10 X 0.5 X 2'-9 1/8 | 0'-10 X 0.5 X 2'-9 1/8 | (10) | 3/4 X 2" | A325 B&N | 0.0 | 0 |
| C | 0'-10 X 0.5 X 2'-9 1/8 | 0'-10 X 0.5 X 2'-9 1/8 | (10) | 3/4 X 2" | A325 B&N | 0.0 | 0 |