


13ft

Column

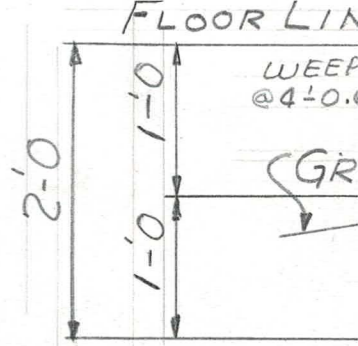

WOOD PILE
(DRIVE TO SUB-STRATA)

2x4 STUDS @ 16" o.c.

TERRAZZO OR
CARPET

6x12x 1/4 WELDED
WIRE MESH

SHELLS
FILL

VIS-QUEEN

8x16x16
CONC. PILE CAP.

WOOD PILE

SECT

SCAL