

SCALE: 1" = 200'
 DATE: 3/24/2021
 DRAWN BY: WSR
 CHECKED BY: SMB
 DWG. NO: 20200731
 SHEET 1 OF 1

I certify that this plot does represent an actual ground survey and that to the best of my knowledge no encroachments exist either way across any of the property lines, except as shown. Encumbrances shown hereon are not necessarily exclusive. Encumbrances of record as shown on title opinion or title policy will be added here to upon request, as surveyor has not performed any title search or abstract.
 I have consulted the Flood Insurance Rate Maps and found this property is in a Special Flood Hazard Area.
 F.I.R.M.: 225205 0415 C
 DATE: 4/21/1999
 ZONE: A10
 B.F.E.: = 10
 * Verify prior to construction with local governing body.

FILL PLAN
LOT 40B, BAYOU LIBERTY
IN SECTION 38, T-9-S, R-14-E, GLD,
ST. TAMMANY PARISH, LOUISIANA
FRED BRINK

J.V. Burkes & Associates, Inc.
 SURVEYING ENGINEERING • ENVIRONMENTAL
 1805 Shortcut Highway
 Slidell, Louisiana 70458
 E-mail: jvbosoc@jvburkes.com
 Phone: 985-649-0075 Fax: 985-649-0154



STATE OF LOUISIANA
 SEAN M. BURKES
 REG. NO. 27642
 REGISTERED PROFESSIONAL
 L.A. REGION NO. 4785



NOTE: THERE WILL BE NO ADVERSE EFFECTS TO ADJACENT PROPERTIES
 NOTE: THE PURPOSE OF THIS PLAN IS FOR THE MITIGATION OF FILL ONLY.

Cut/Fill Summary

Name	2d Area	Cut	Fill	Net
Proposed Area/House	3104 Sq. Ft.	0.00 Cu. Yd.	477 Cu. Yd.	477 Cu. Yd. <FILL>
SHALE		477 Cu. Yd.	0 Cu. Yd.	477 Cu. Yd. <FILL>
TOTAL		0 Cu. Yd. <FILL>/CUT>		

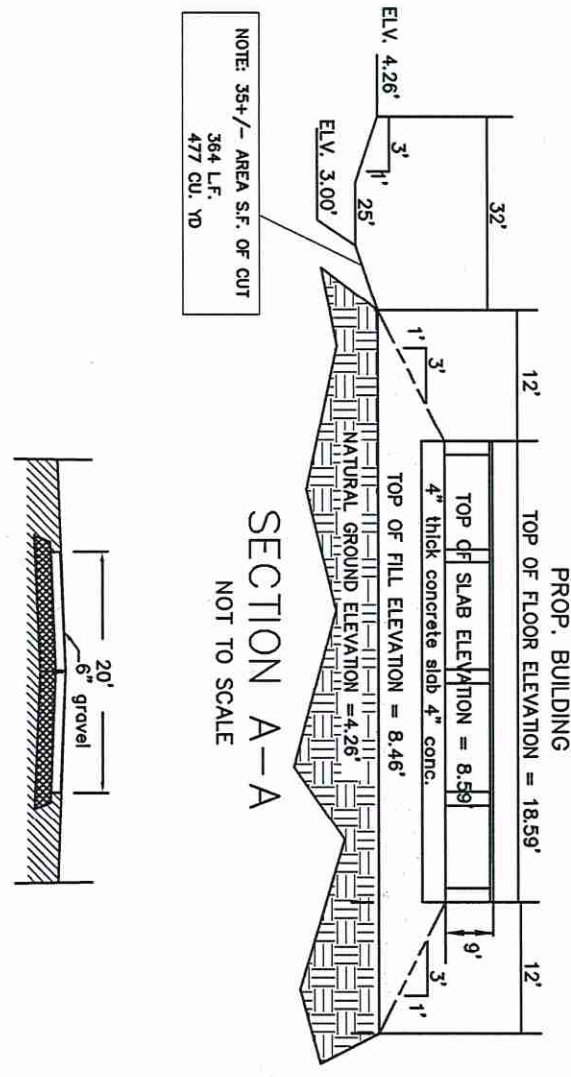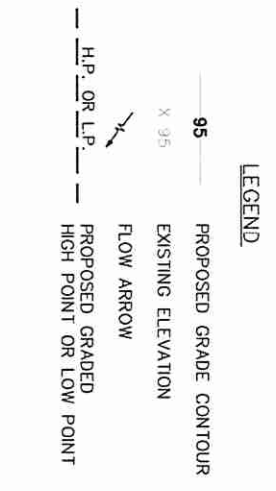

NOTE: 35+/- AREA S.F. OF CUT
 384 L.F.
 477 CU. YD

SECTION B-B
 (NTS)
 NOT TO SCALE

SECTION A-A
 NOT TO SCALE