


STORMWATER CONTROL LEGEND

	EXIT PAD
	VEGETATED BUFFER
	EROSION MAT
	SILT FENCE
	DRAINAGE DIRECTION
	PORTALET
	TRASH DUMPSTER

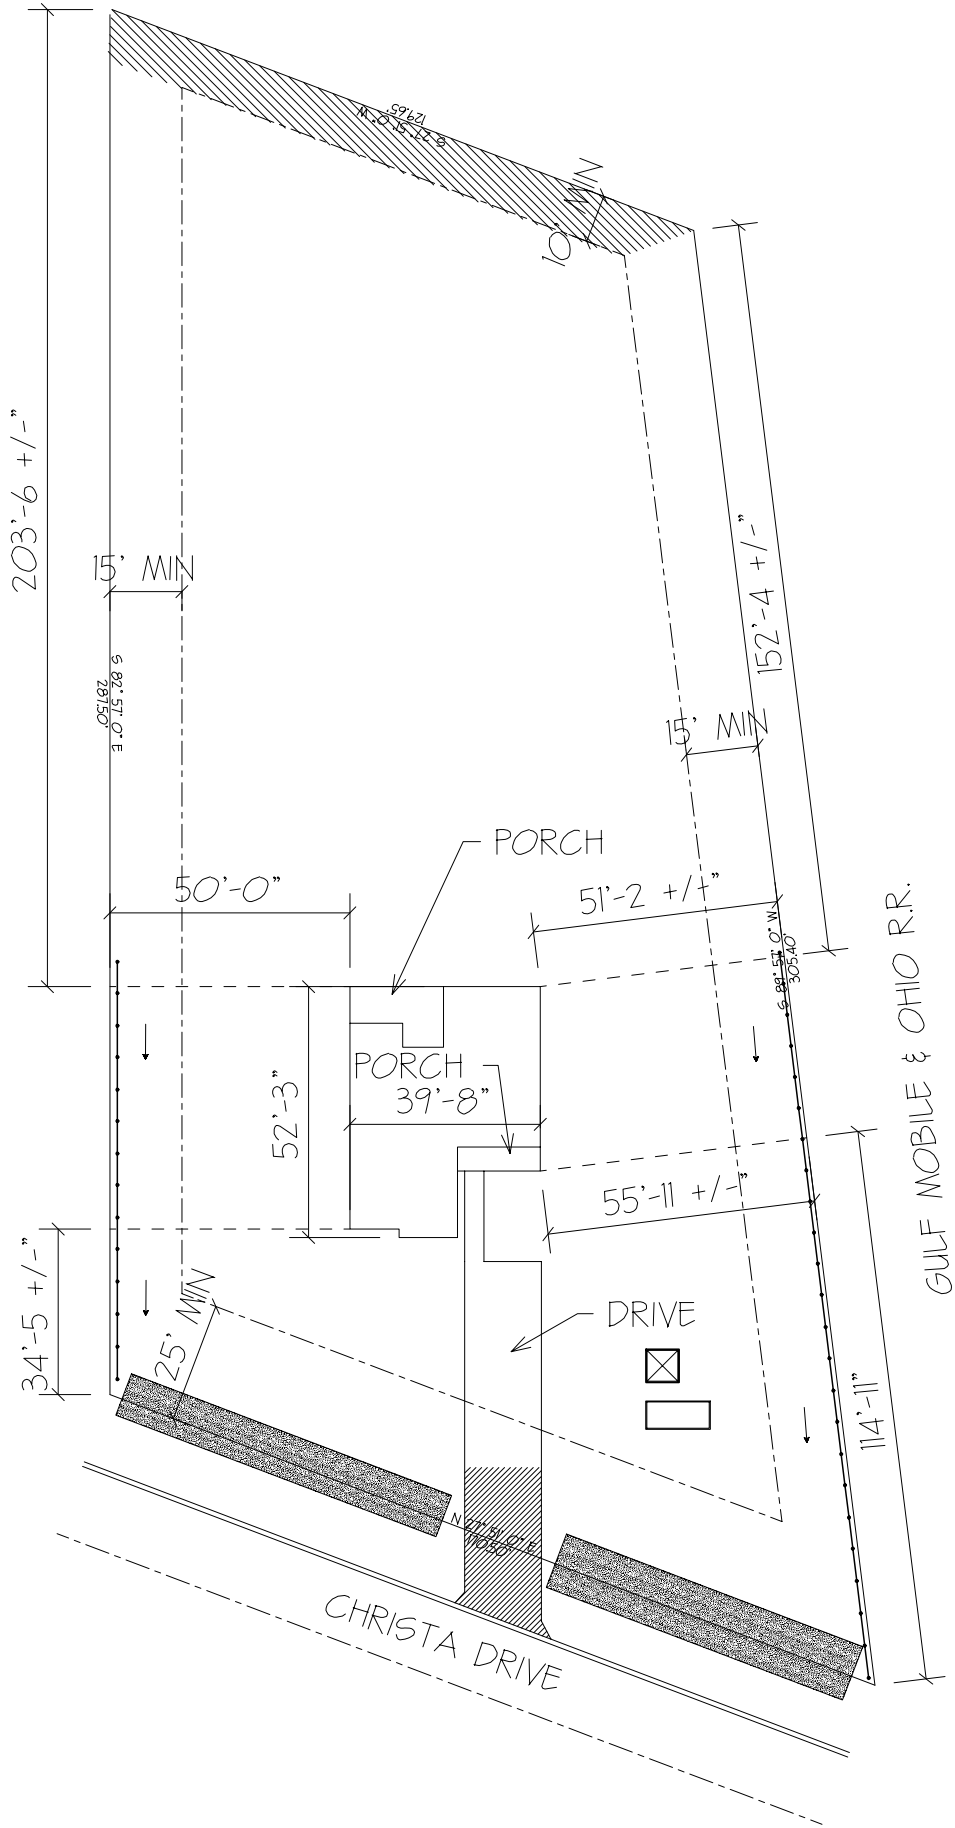

THE SETBACKS AND RESTRICTIONS SHOWN ON THIS PLOT PLAN ARE LIMITED TO THOSE SET FORTH IN THE DESCRIPTION FURNISHED TO US. DESIGNTech RECOMMENDS THAT SETBACKS AND LOT DIMENSIONS BE CONFIRMED BY PROFESSIONAL LAND SURVEYOR AND, OWNER BEFORE LOCATION OF BUILDING IS ESTABLISHED.

FRONT	25'
SIDES	15'
REAR	10'
SIDE STREET	N/A

MEMBER
A
B D®

PLANS FOR:
JEFF LAPORTE MECHANICAL CO.
LOT 6, PINWOOD PARK
EAST, ST. TAMMANY PARISH, LA

DATE
12-16-20

DesignTech Residential Planners, Inc.
St. Tammany Parish, LA. WEB ADDRESS designtechusa.com

FLOOD ZONE

WIND ZONE
130 MPH

PLOT PLAN

SCALE 1" = 40'-0"

CODE	LIVING	AREA U.B.	INDEX
A3	1539	1816	12277